


Block Plan - 1:500

Produced on 20 February 2024 from the Ordnance Survey National Geographic Database and incorporating surveyed revision available at this date. This map shows the area bounded by 293721 641866,293863 641866,293863 642008,293721 642008,293721 641866

Crown copyright and database rights 2024 OS 100054135. Supplied by copla ltd trading as UKPlanningMaps.com a licensed Ordnance Survey partner (OS 100054135). Data licence expires 20 February 2025. Unique plan reference: v2e//1061802/1430217

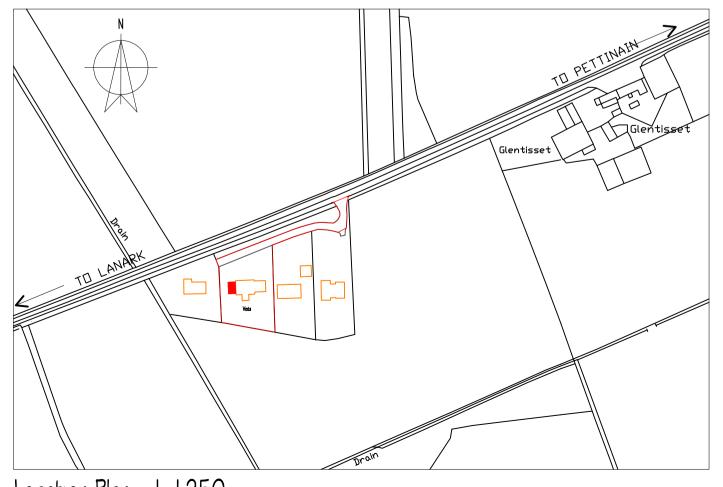

Calum Smith Architect

Lanarkshire ML11 0ER

PLANNING

MR & MRS BRYAN GRAY

Project Title
PROPOSED GABLE EXTENSION TO VISTA, GLENTISSET ROAD, PETTINAIN ML11 8SL

PROPOSED BLOCK PLAN & LOCATION PLAN

Scale 1:500 & 1:1250 & A3

FEBRUARY 2024

Drawing No. 390

Location Plan - 1:1250