



PROPOSED EXTENSION  
HILLVIEW BIGGAR ML12 6QX  
FOR MR. & MRS. SHEARER  
  
PLANNING DRAWINGS  
SB-P05

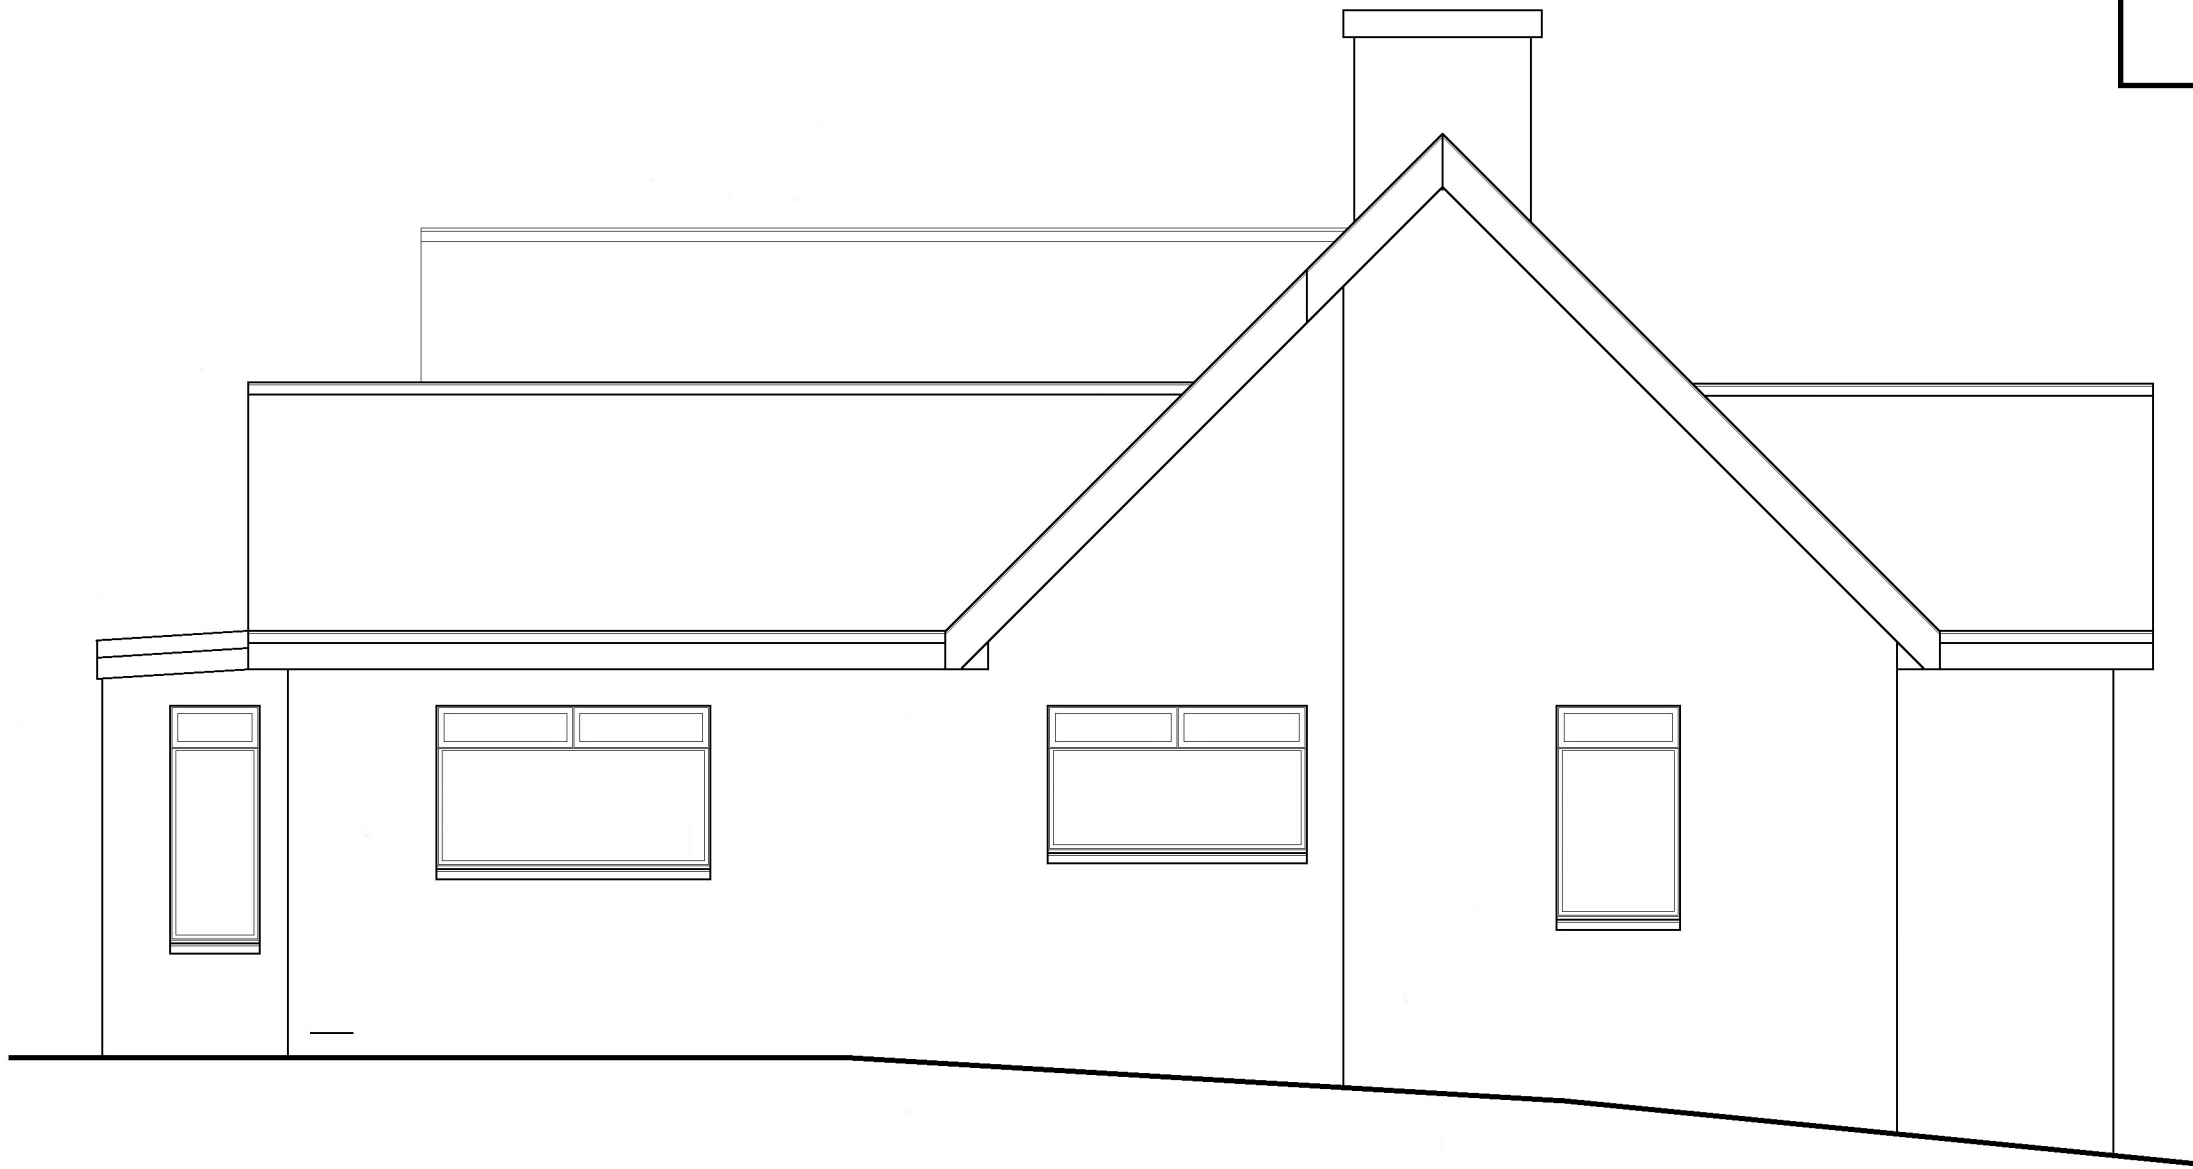

EXISTING SIDE ELEVATION SCALE 1:50

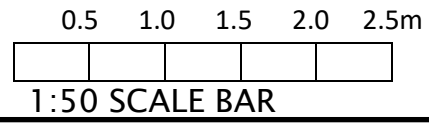

103 Main Street · Carnwath · Lanarkshire · ML11 8HP  
telephone – 01555 840807  
[www.nevilledesignltd.co.uk](http://www.nevilledesignltd.co.uk)