


PROPOSED EXTENSION  
HILLVIEW BIGGAR ML12 6QX  
FOR MR. & MRS. SHEARER  
  
PLANNING DRAWINGS  
SB-P11

LINE OF NEW GUTTERS

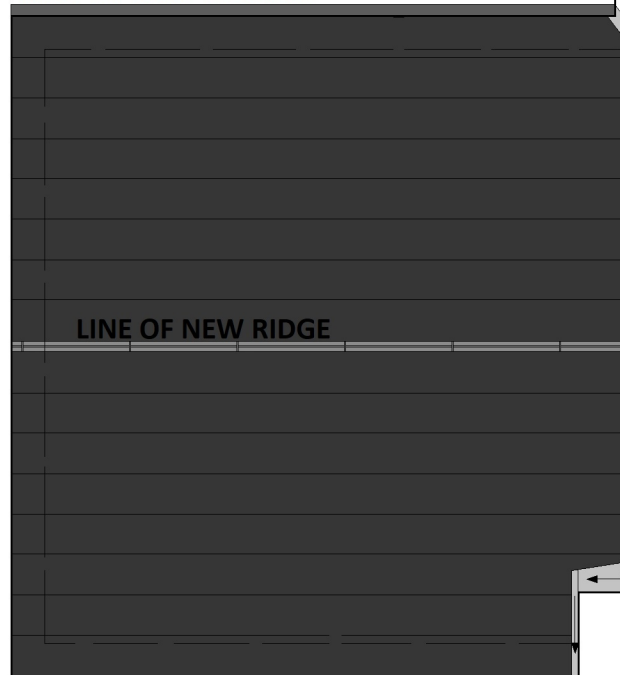

NEW VALLEY


LINE OF NEW RIDGE

NEW VALLEY


LINE OF NEW GUTTERS

LEAD BETWEEN NEW  
AND EXISTING ROOF

NEW TIMBER INFILL ROOF  
JOISTS TO BE FITTED TO LINK  
NEW ROOF TO EXISTING

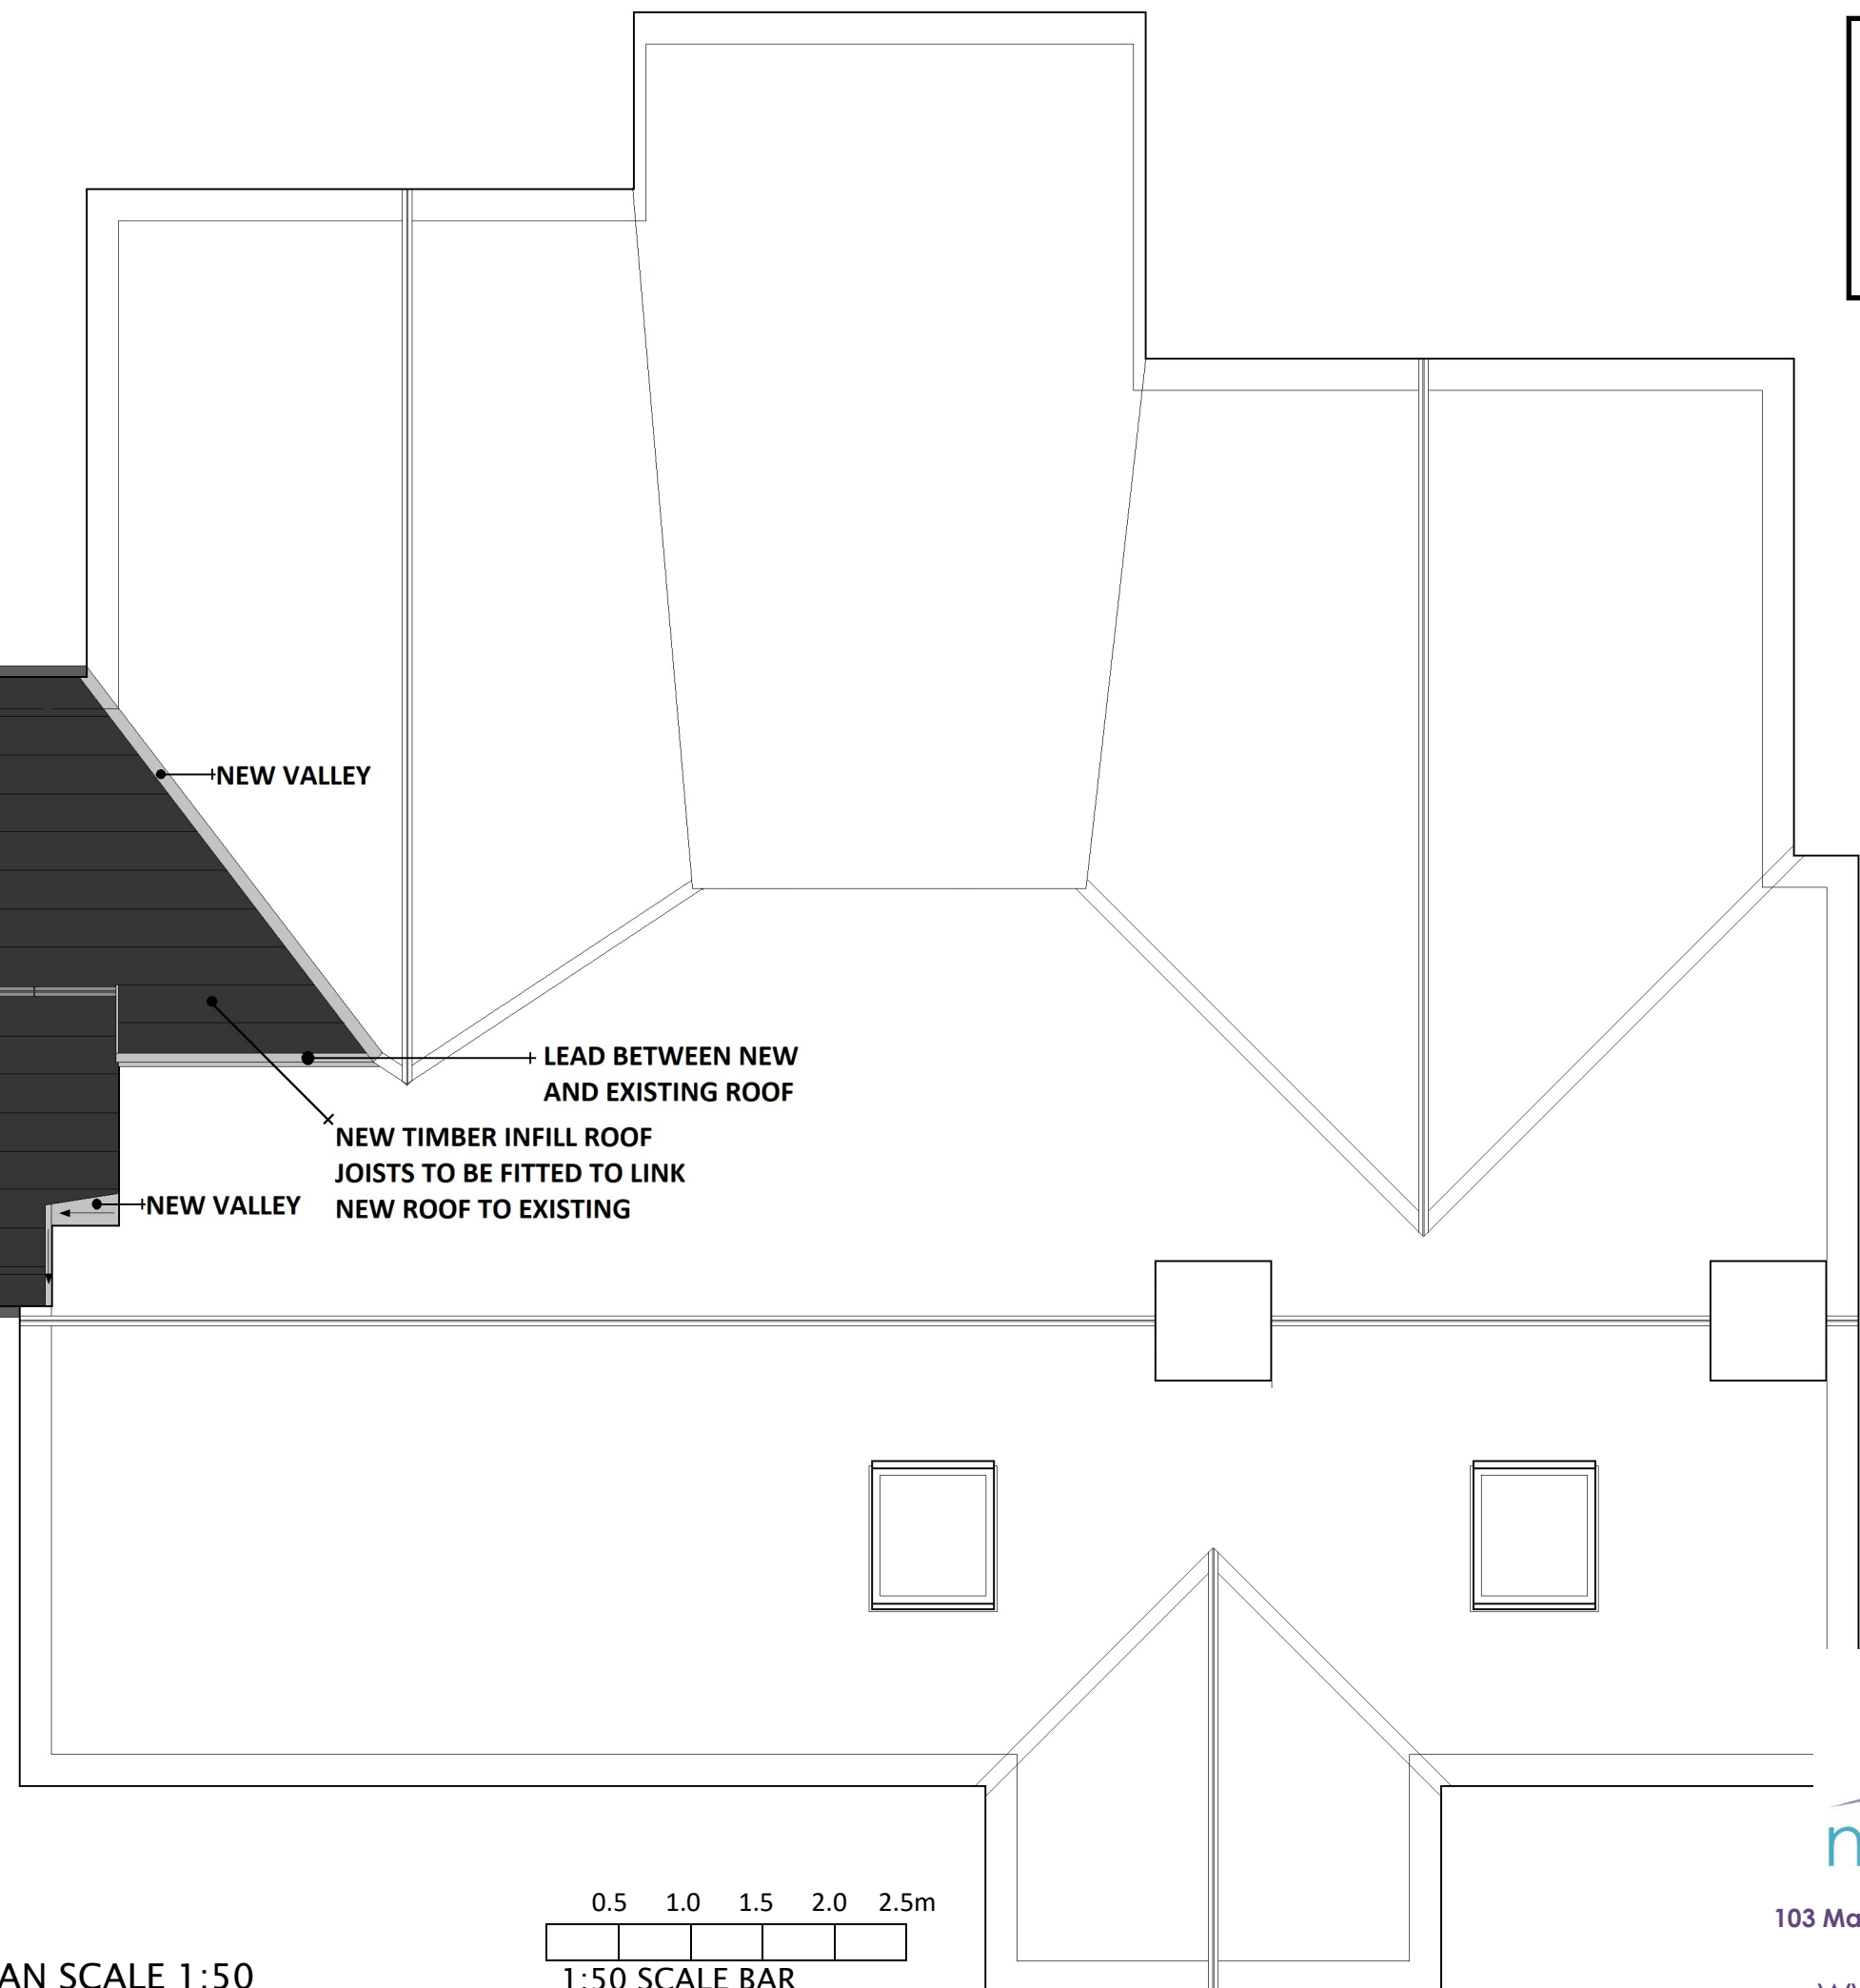

PROPOSED ROOF LAYOUT PLAN SCALE 1:50

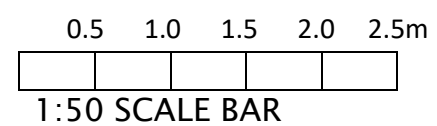

103 Main Street · Carnwath · Lanarkshire · ML11 8HP  
telephone – 01555 840807  
[www.nevilledesignltd.co.uk](http://www.nevilledesignltd.co.uk)