
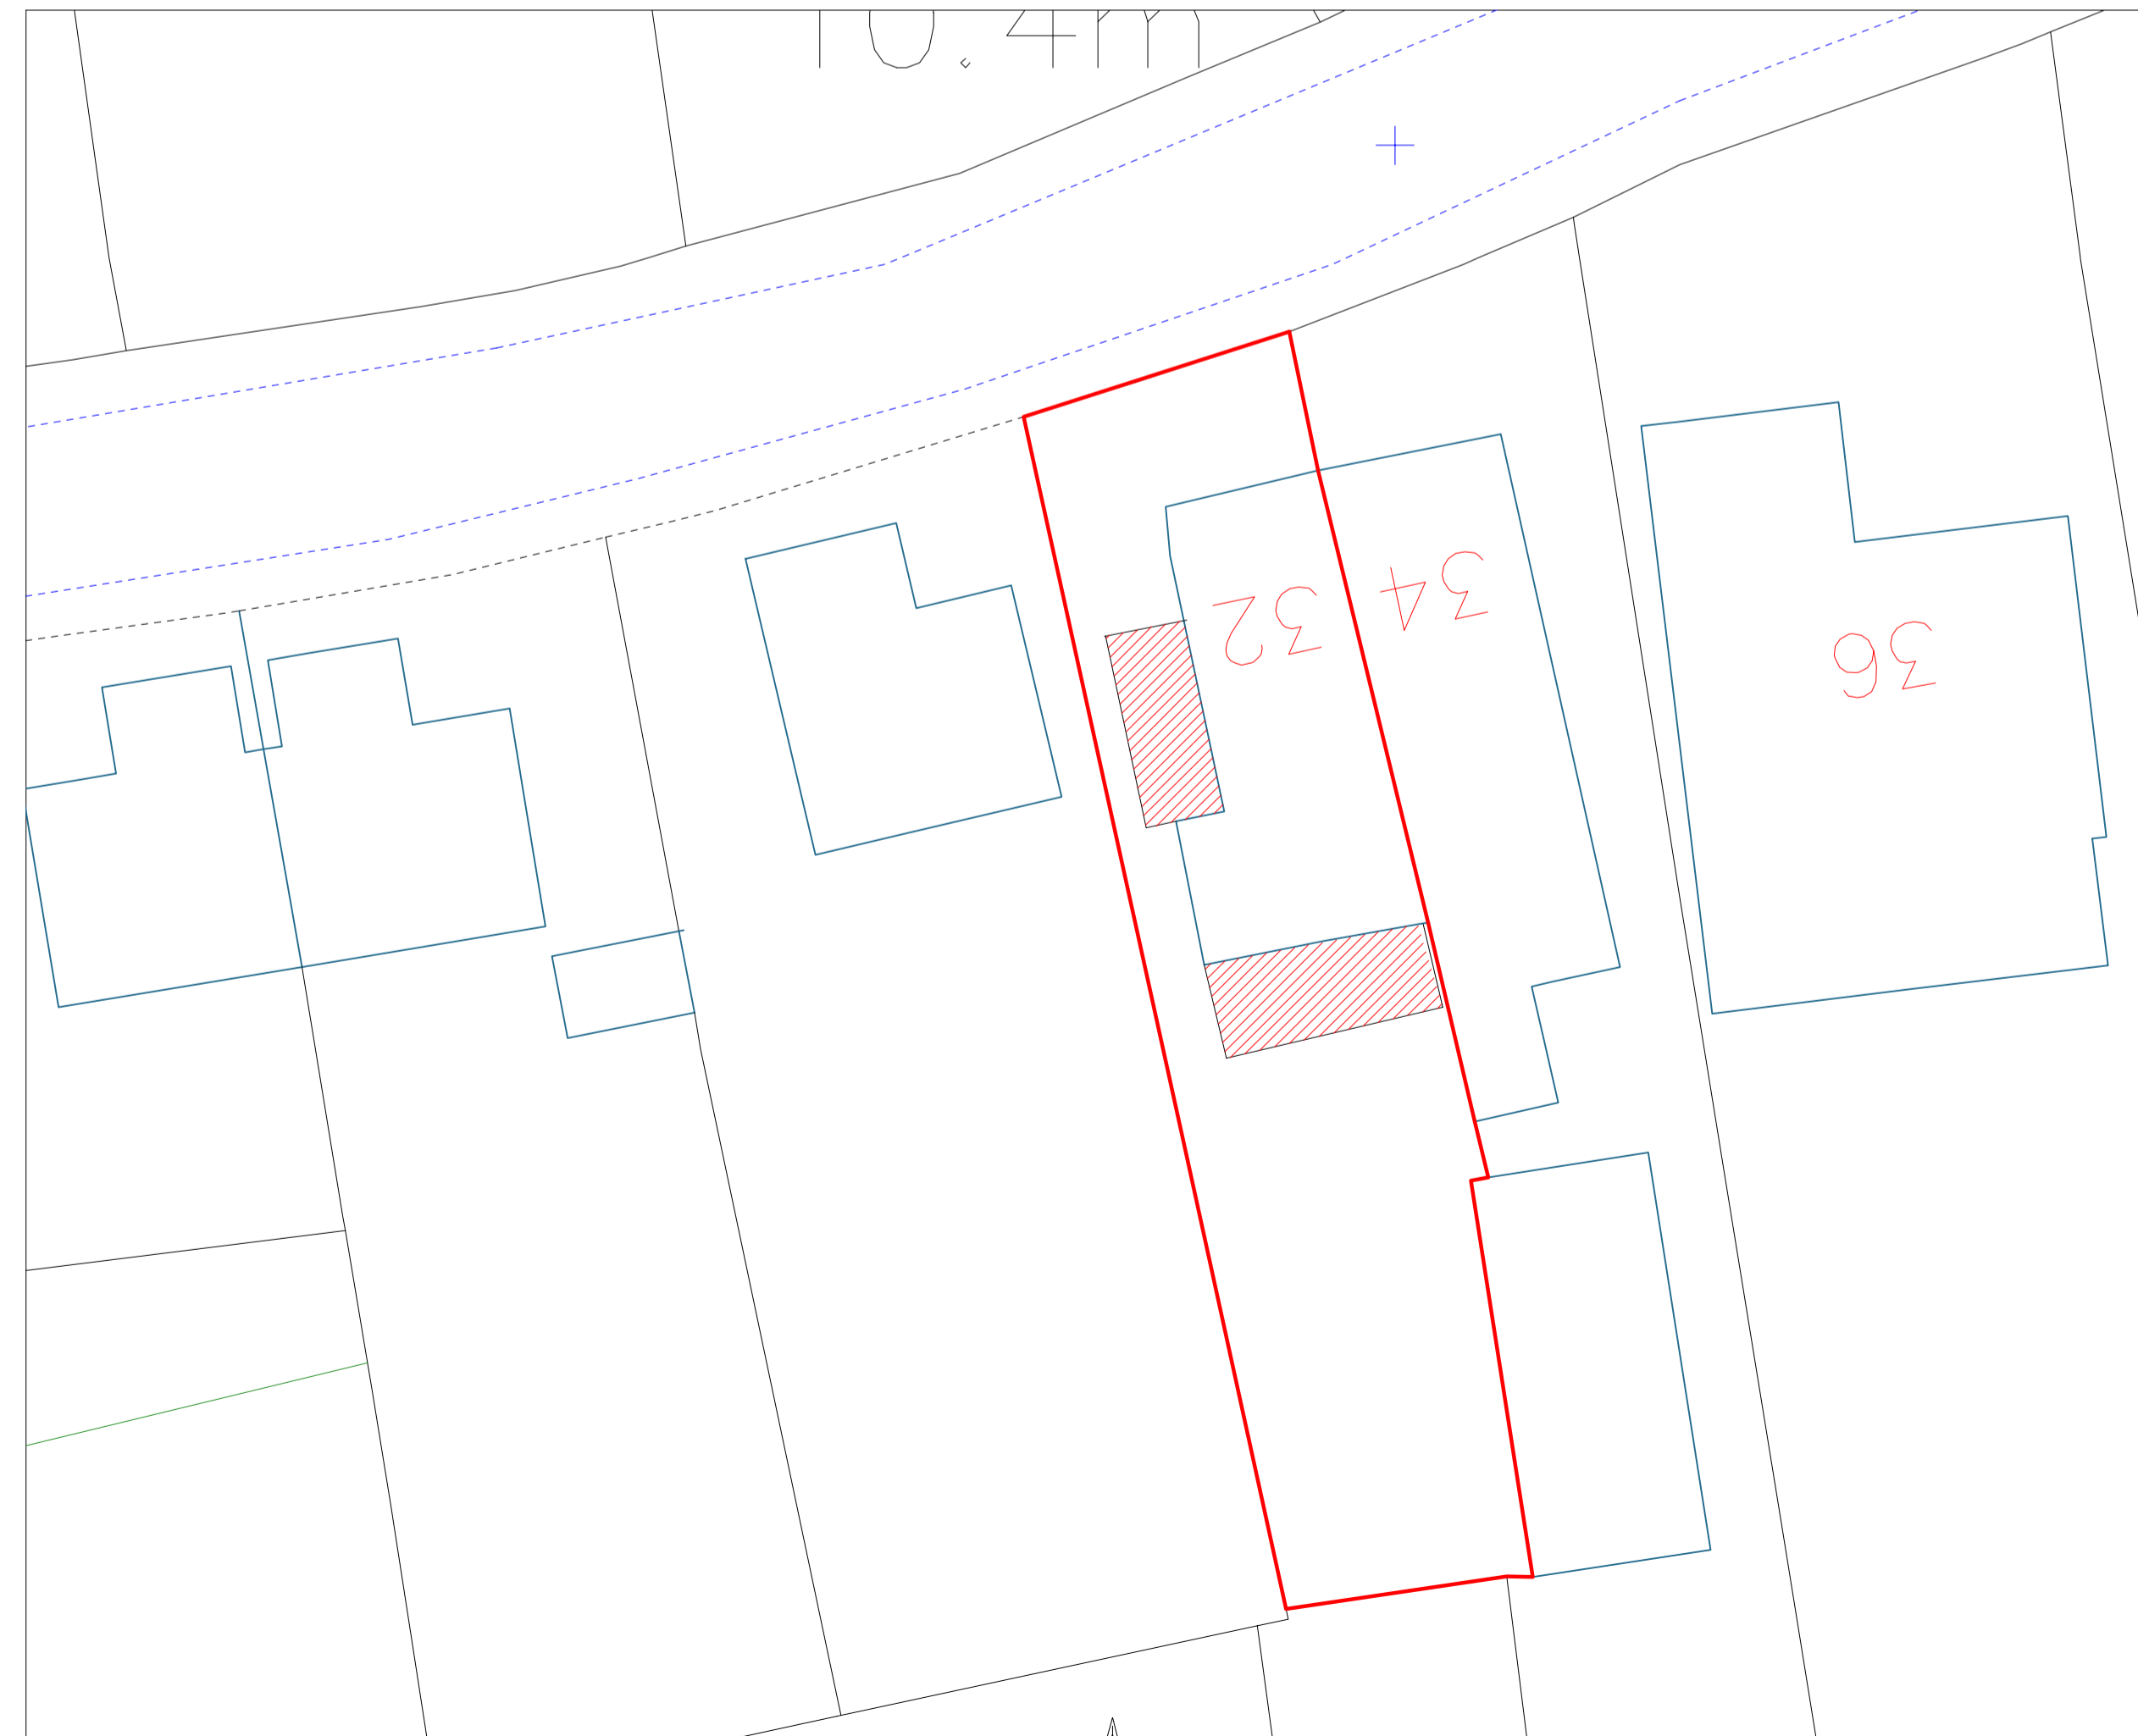
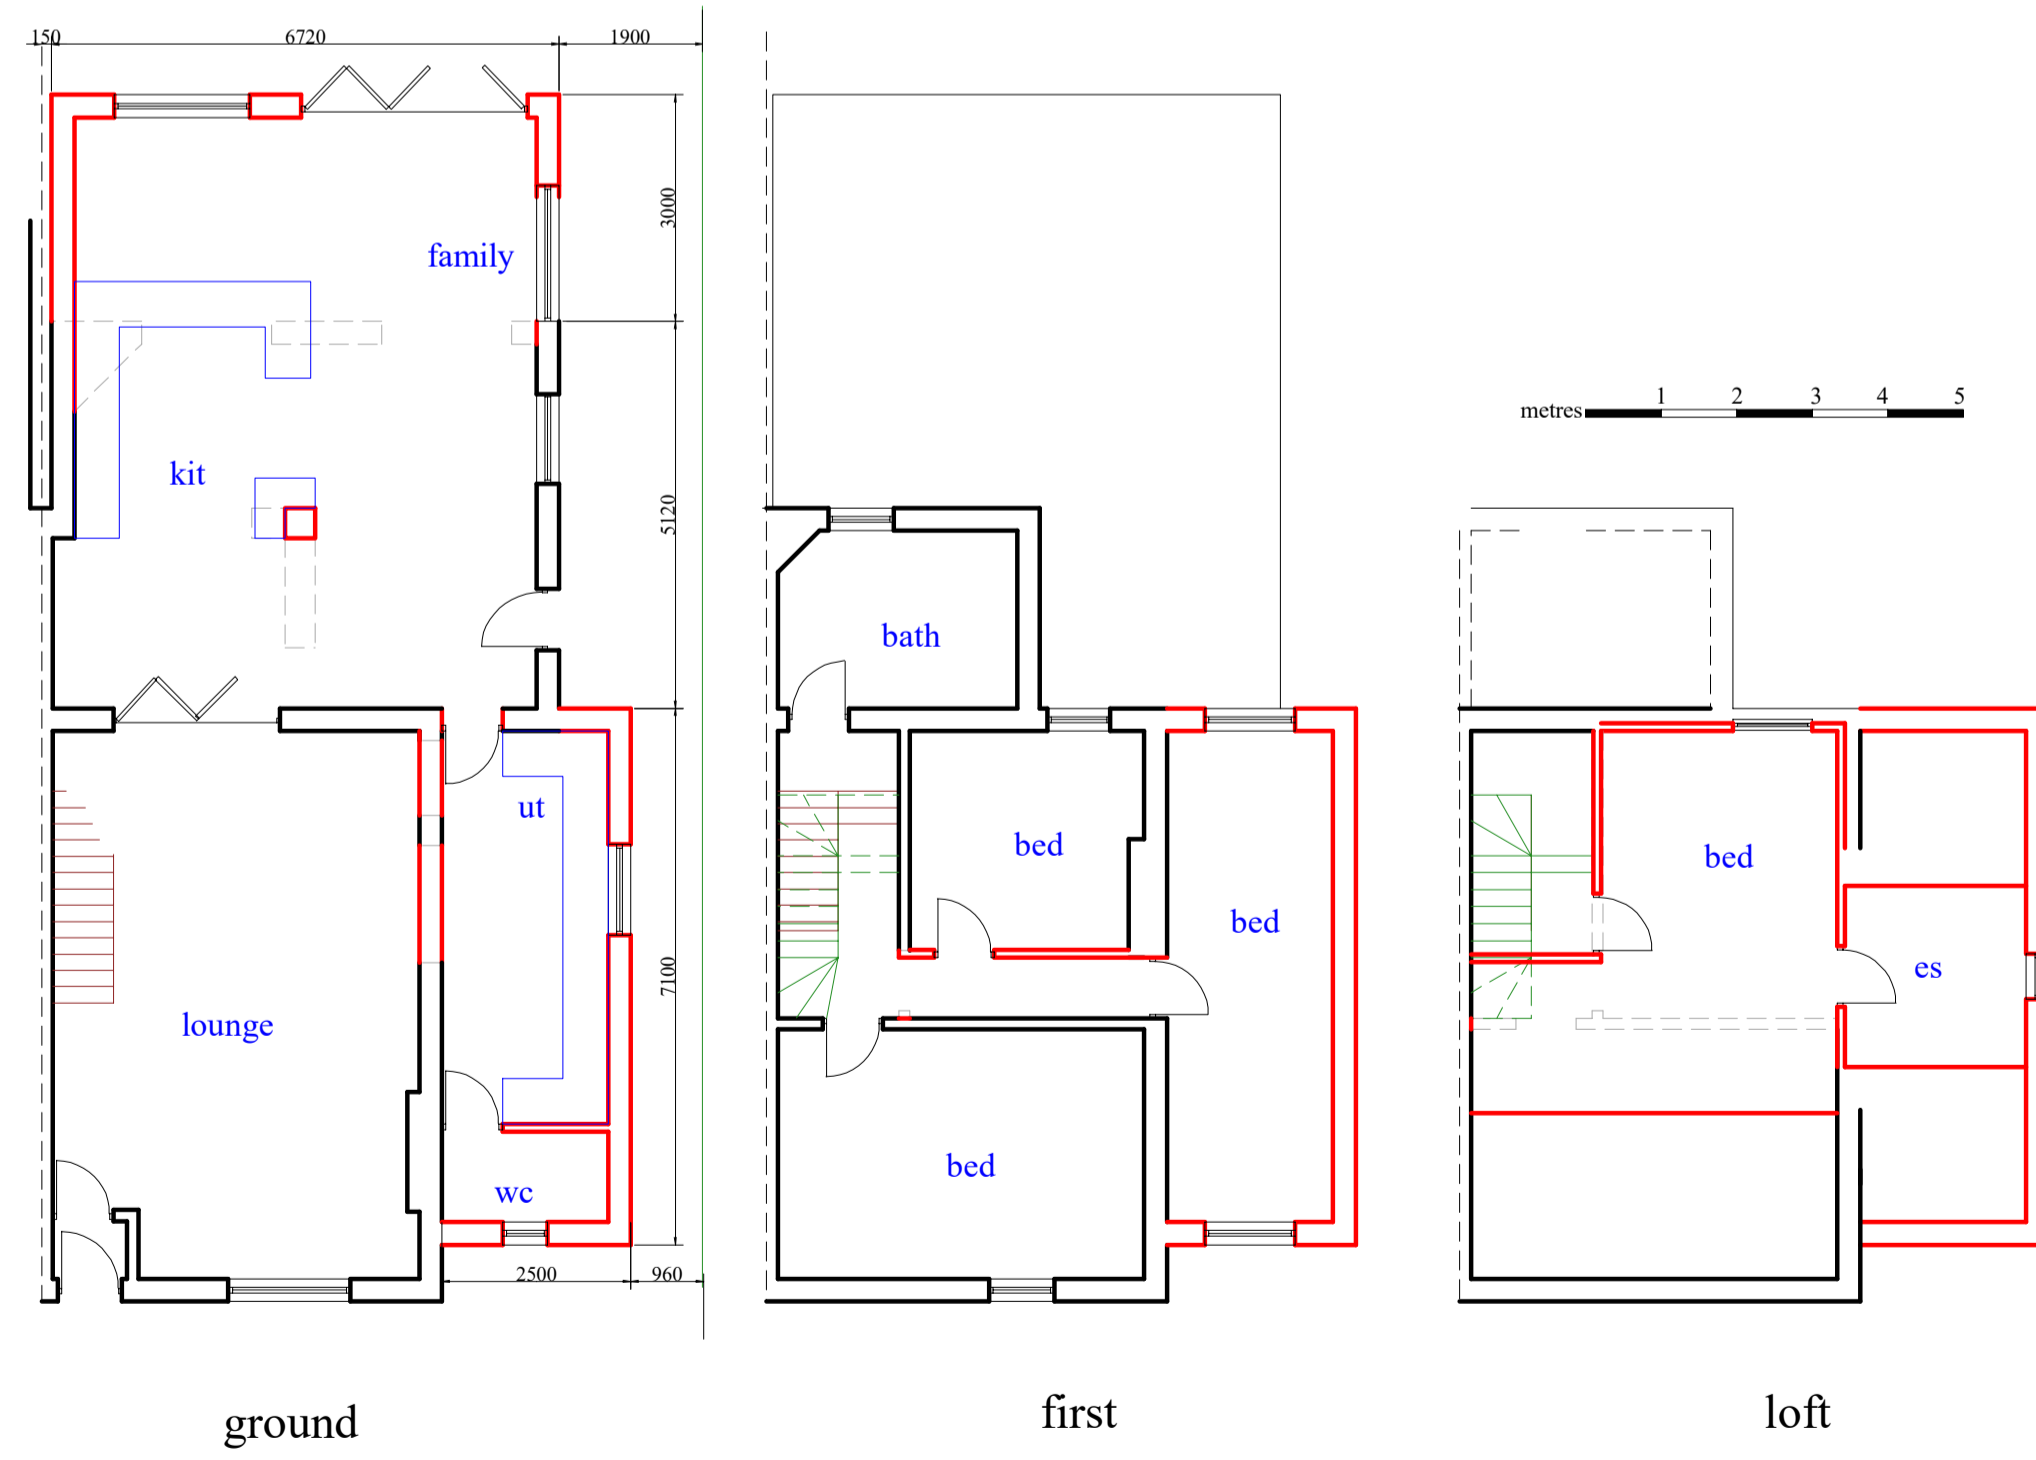
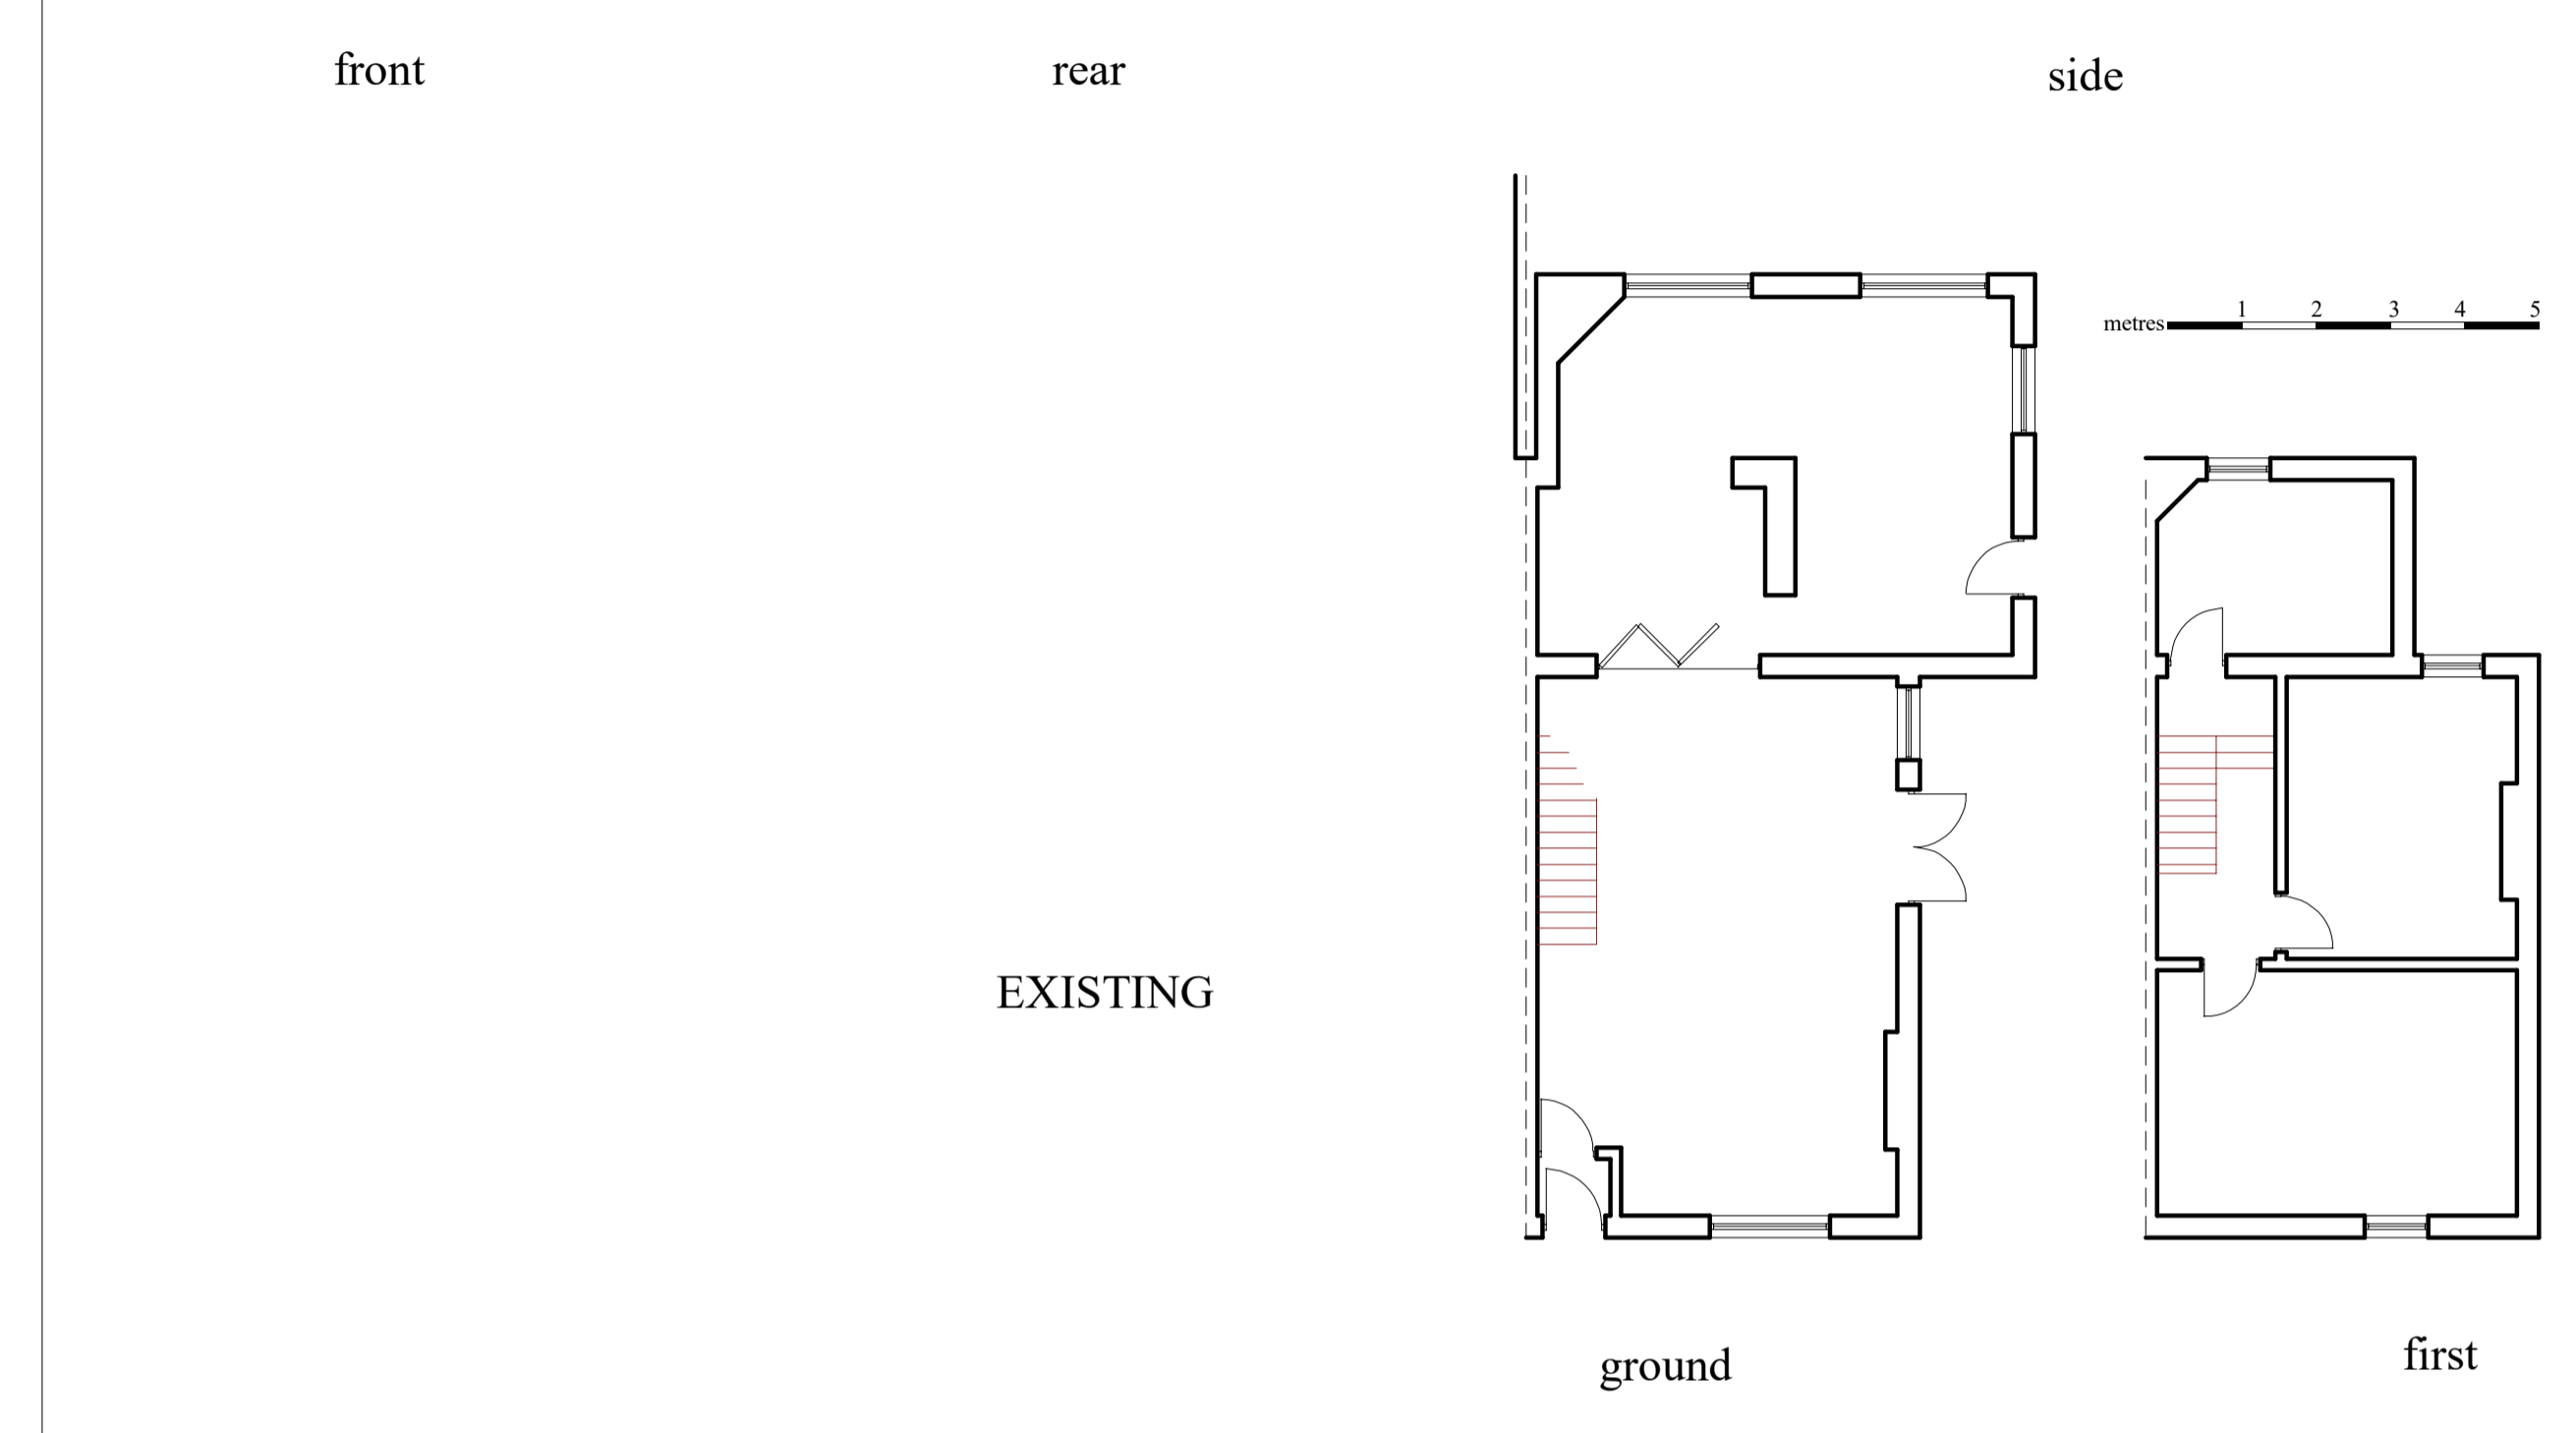
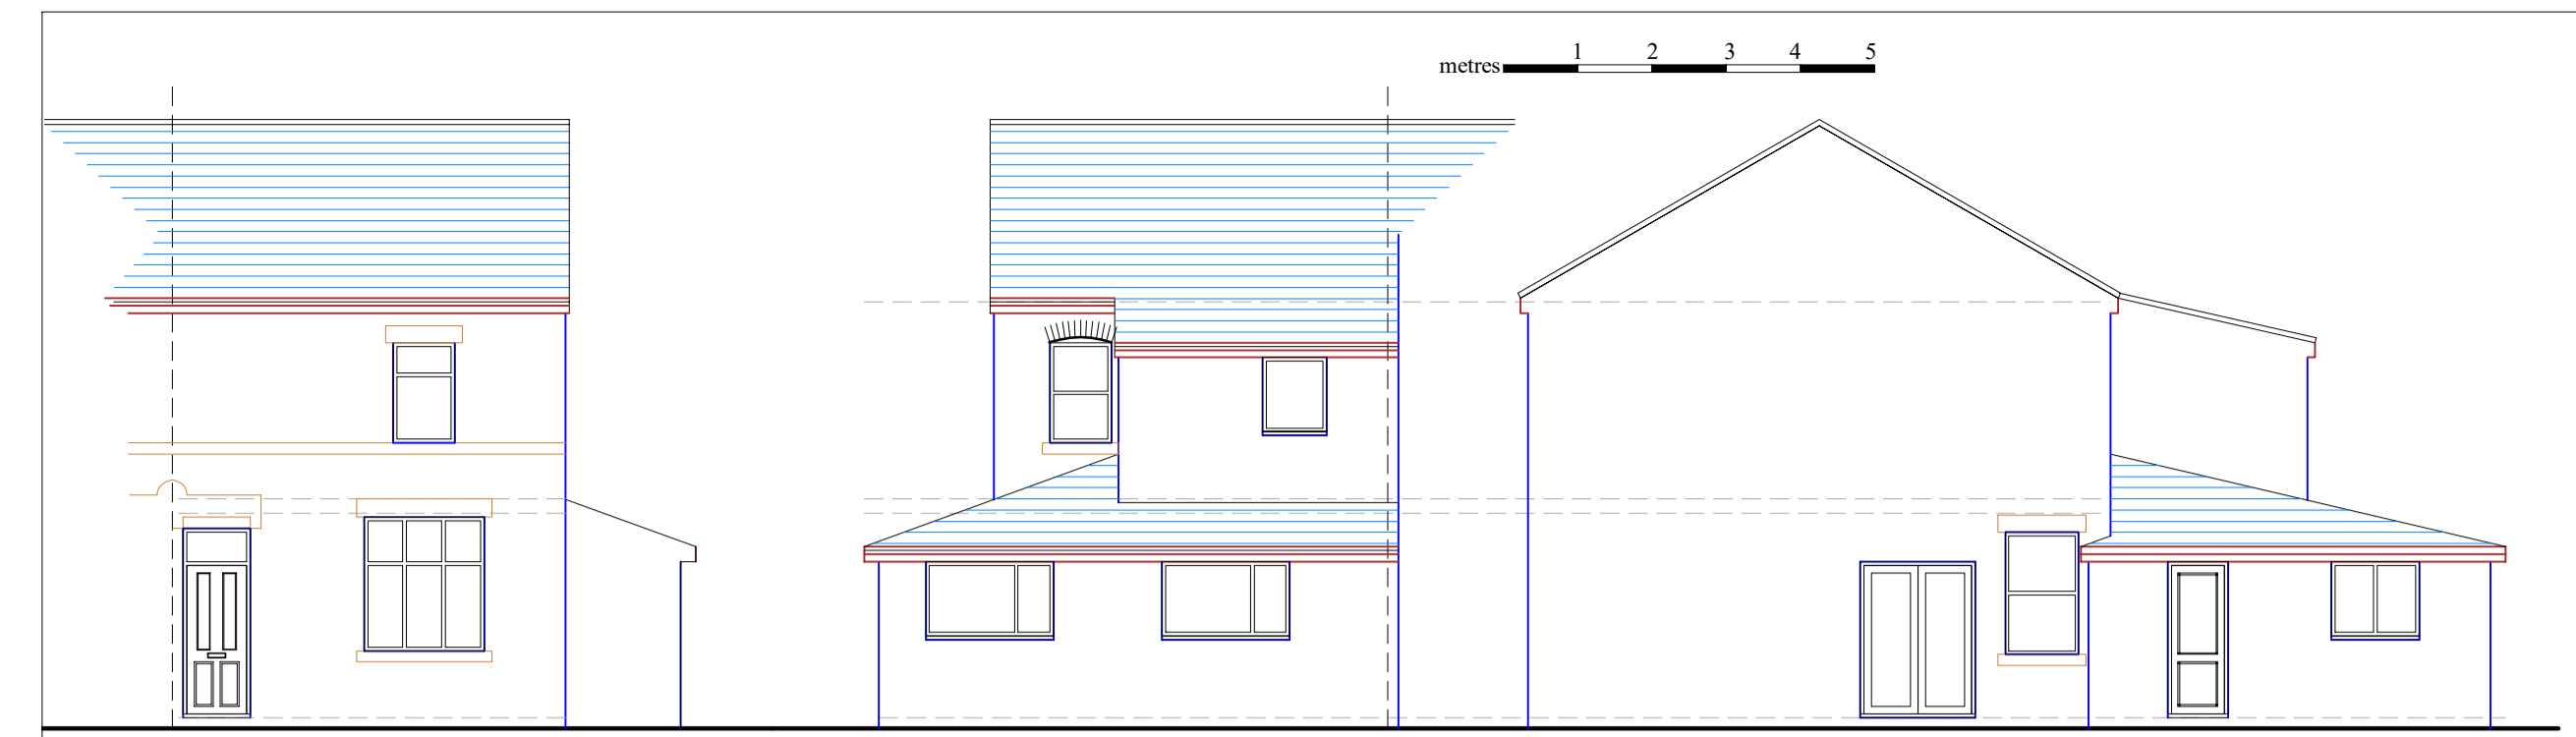


**MATERIALS**  
 Roof - slate to match existing  
 Walls - facings to match existing

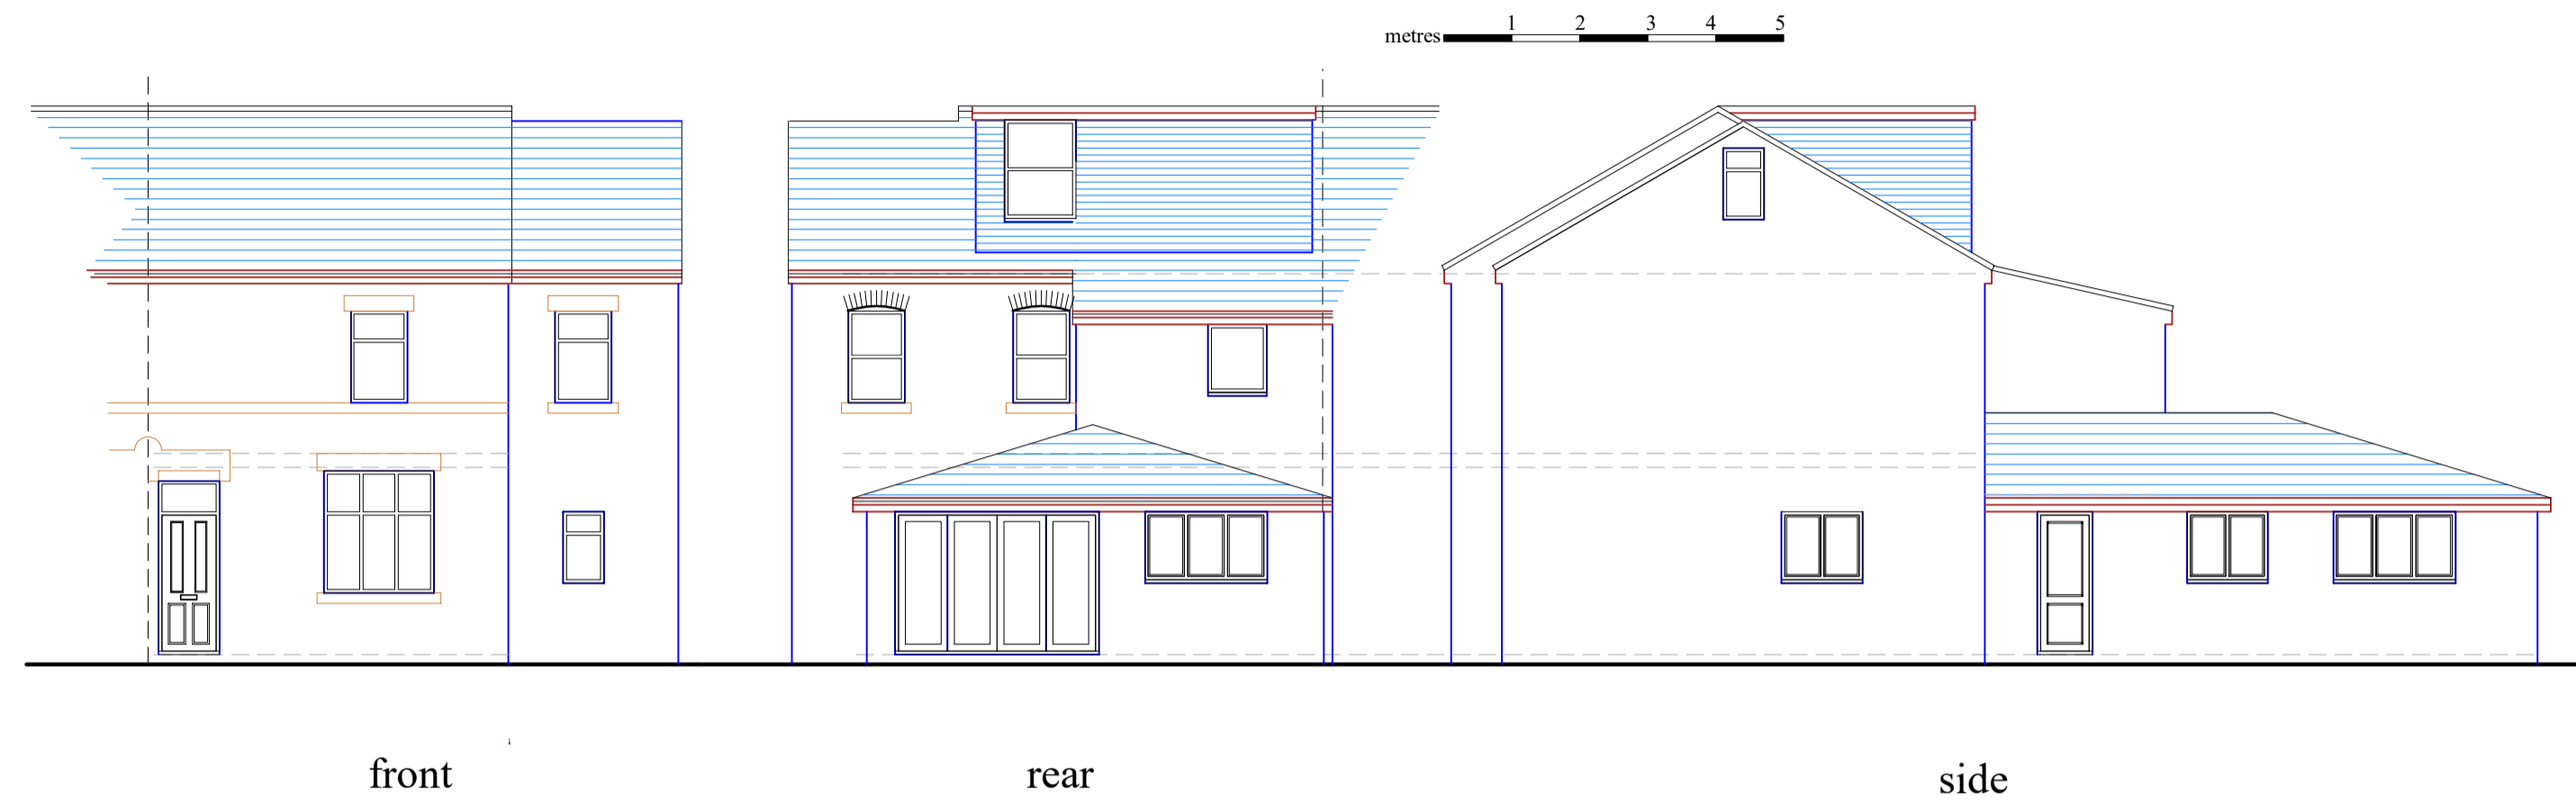

rev	date	description

32 Snape Green  
 Scarisbrick

single storey rear extension  
 2 storey side extension

scale	1:100/1:200@A1
date	10/21
drawing	2627/PL24/1