

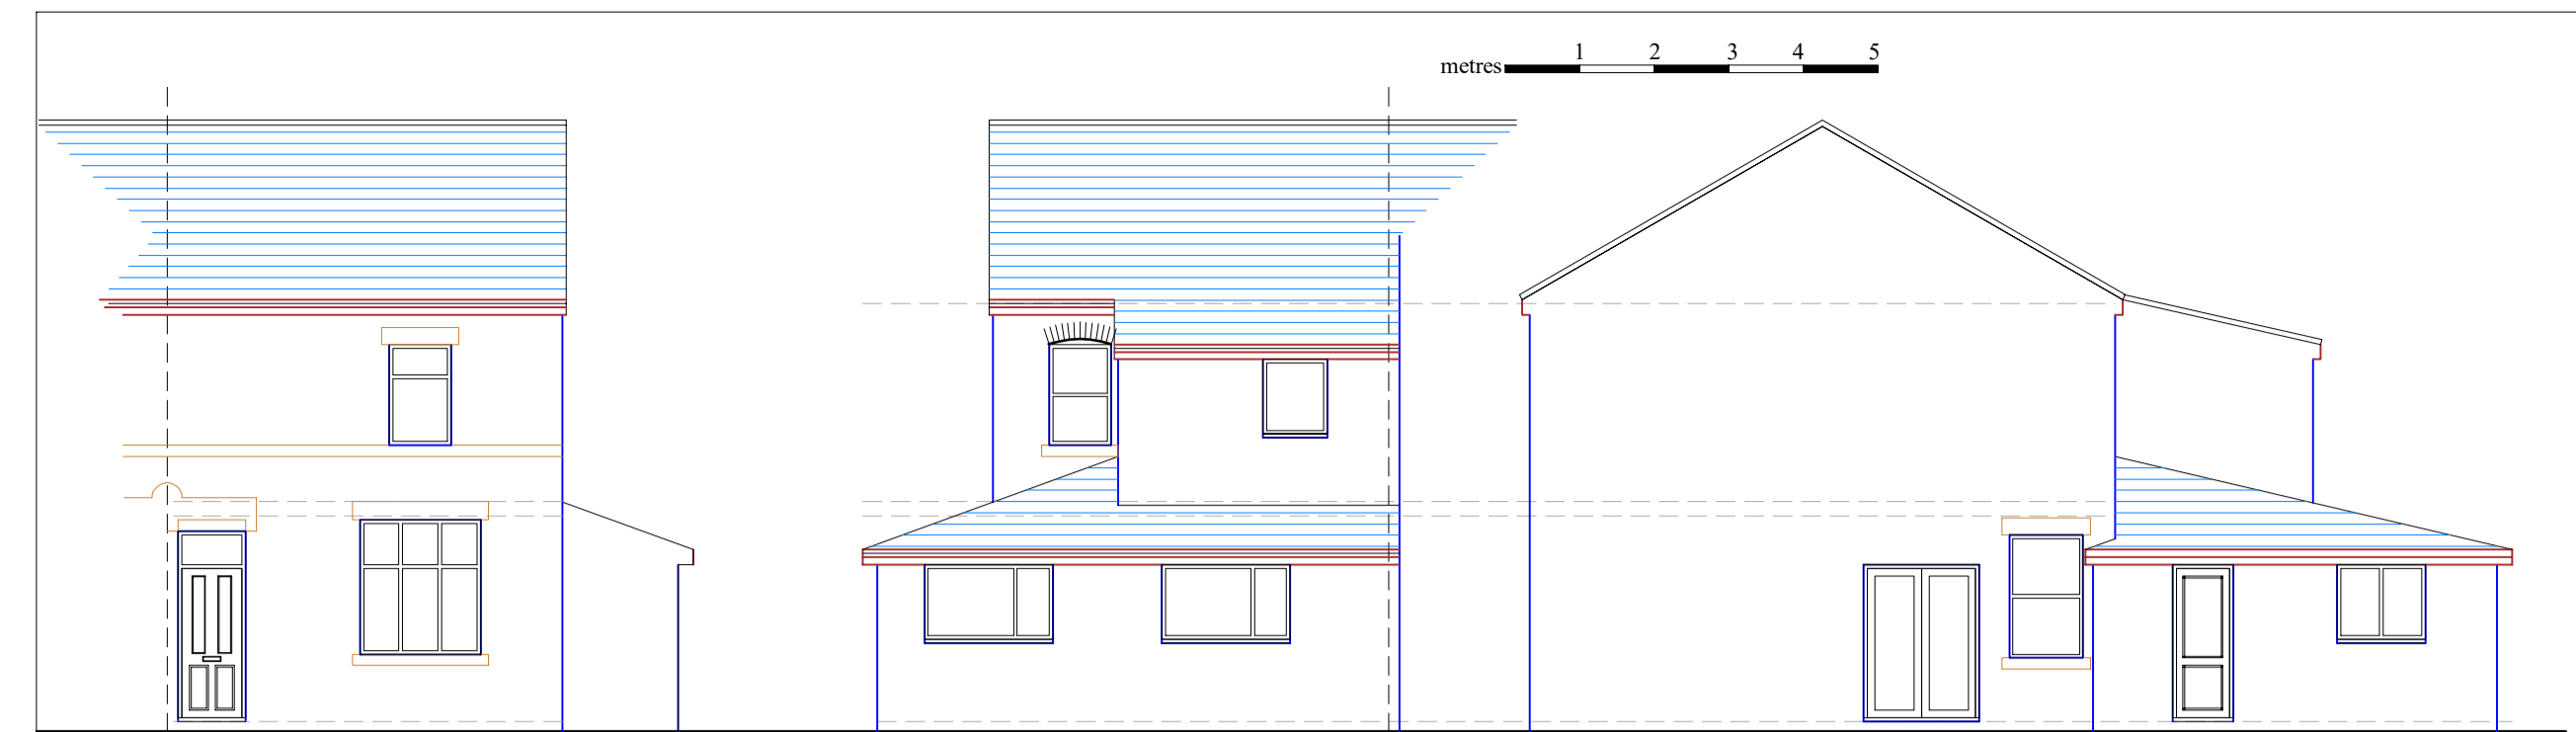


**MATERIALS**  
 Roof - slate to match existing  
 Walls - facings to match existing

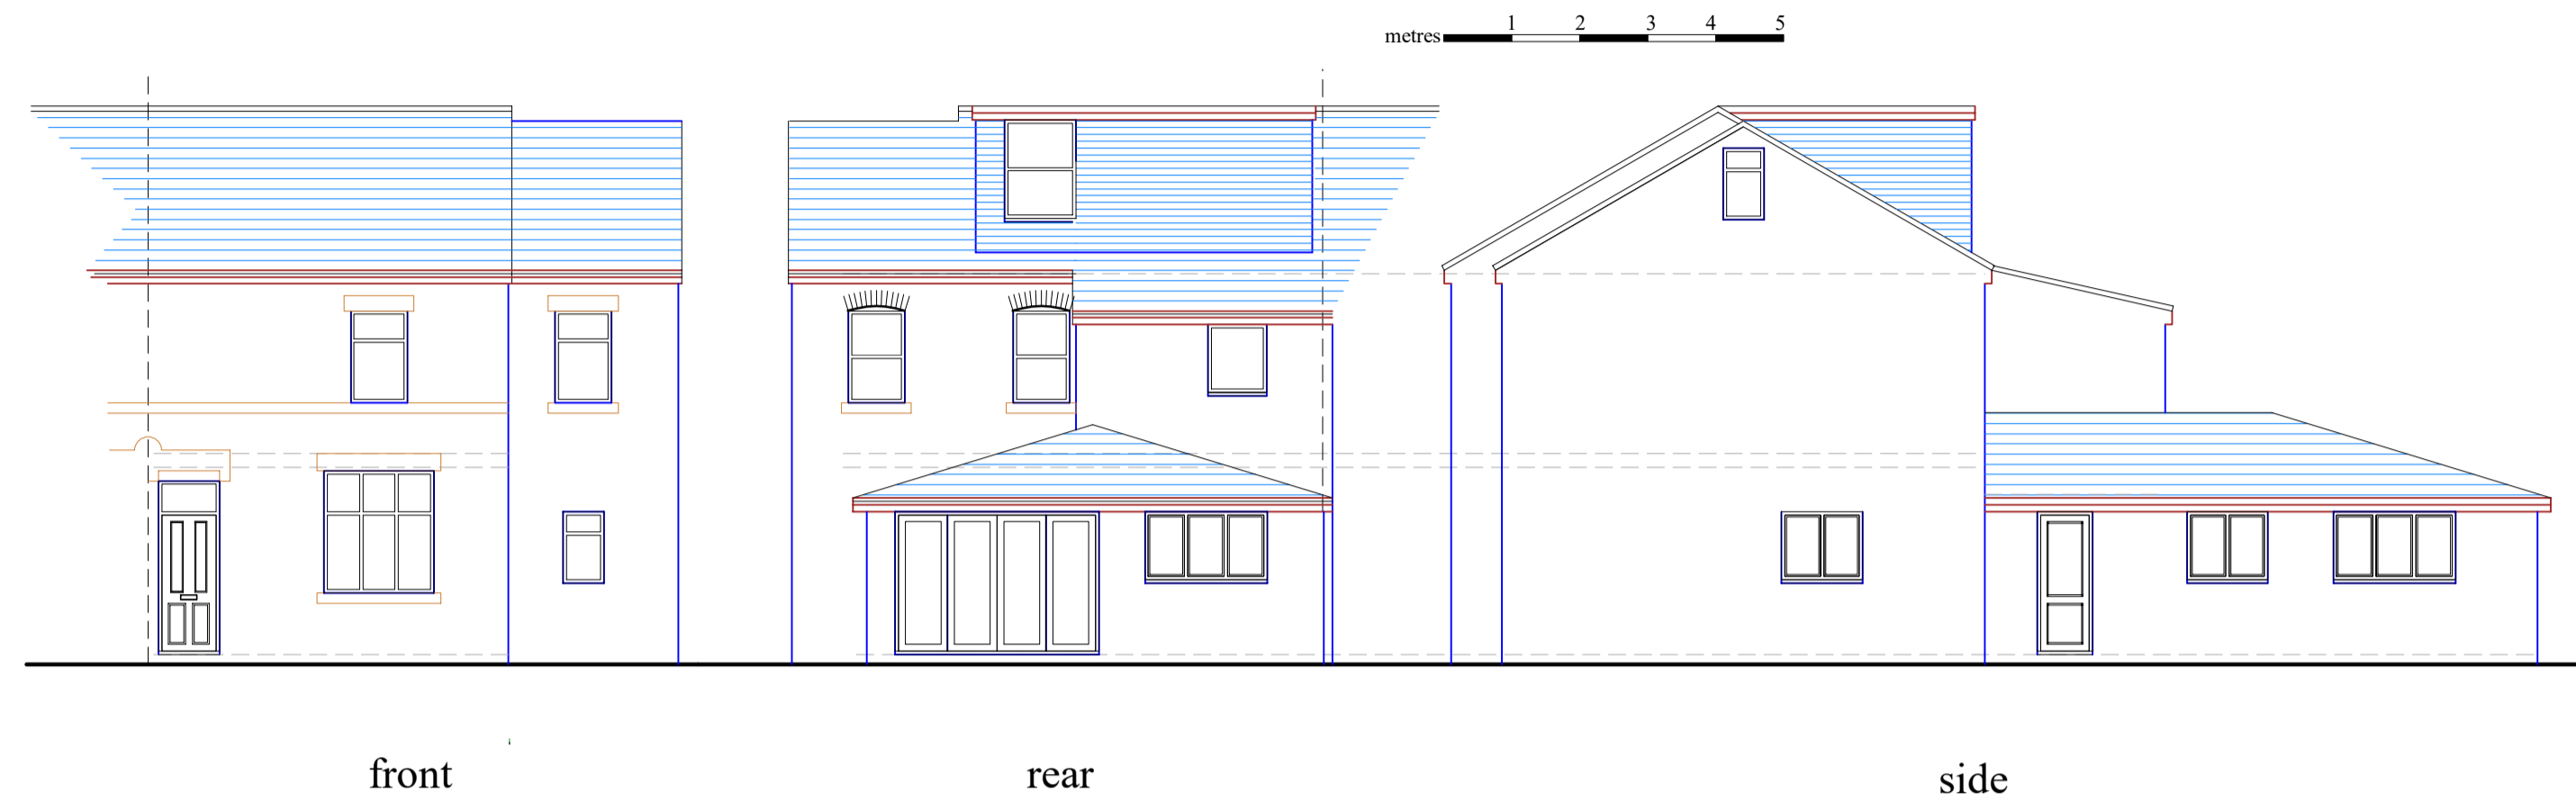


front rear side

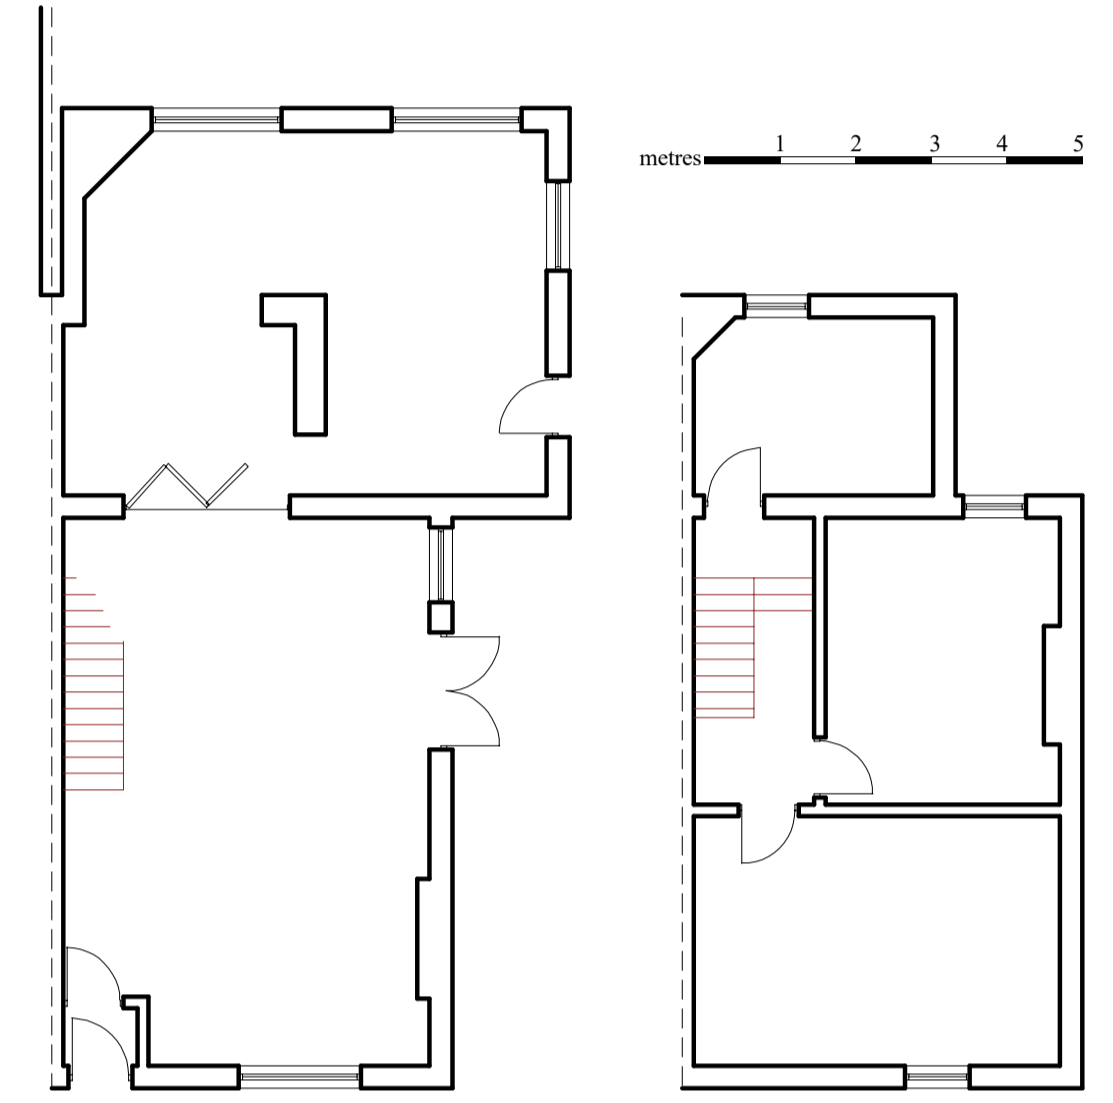


EXISTING

ground first

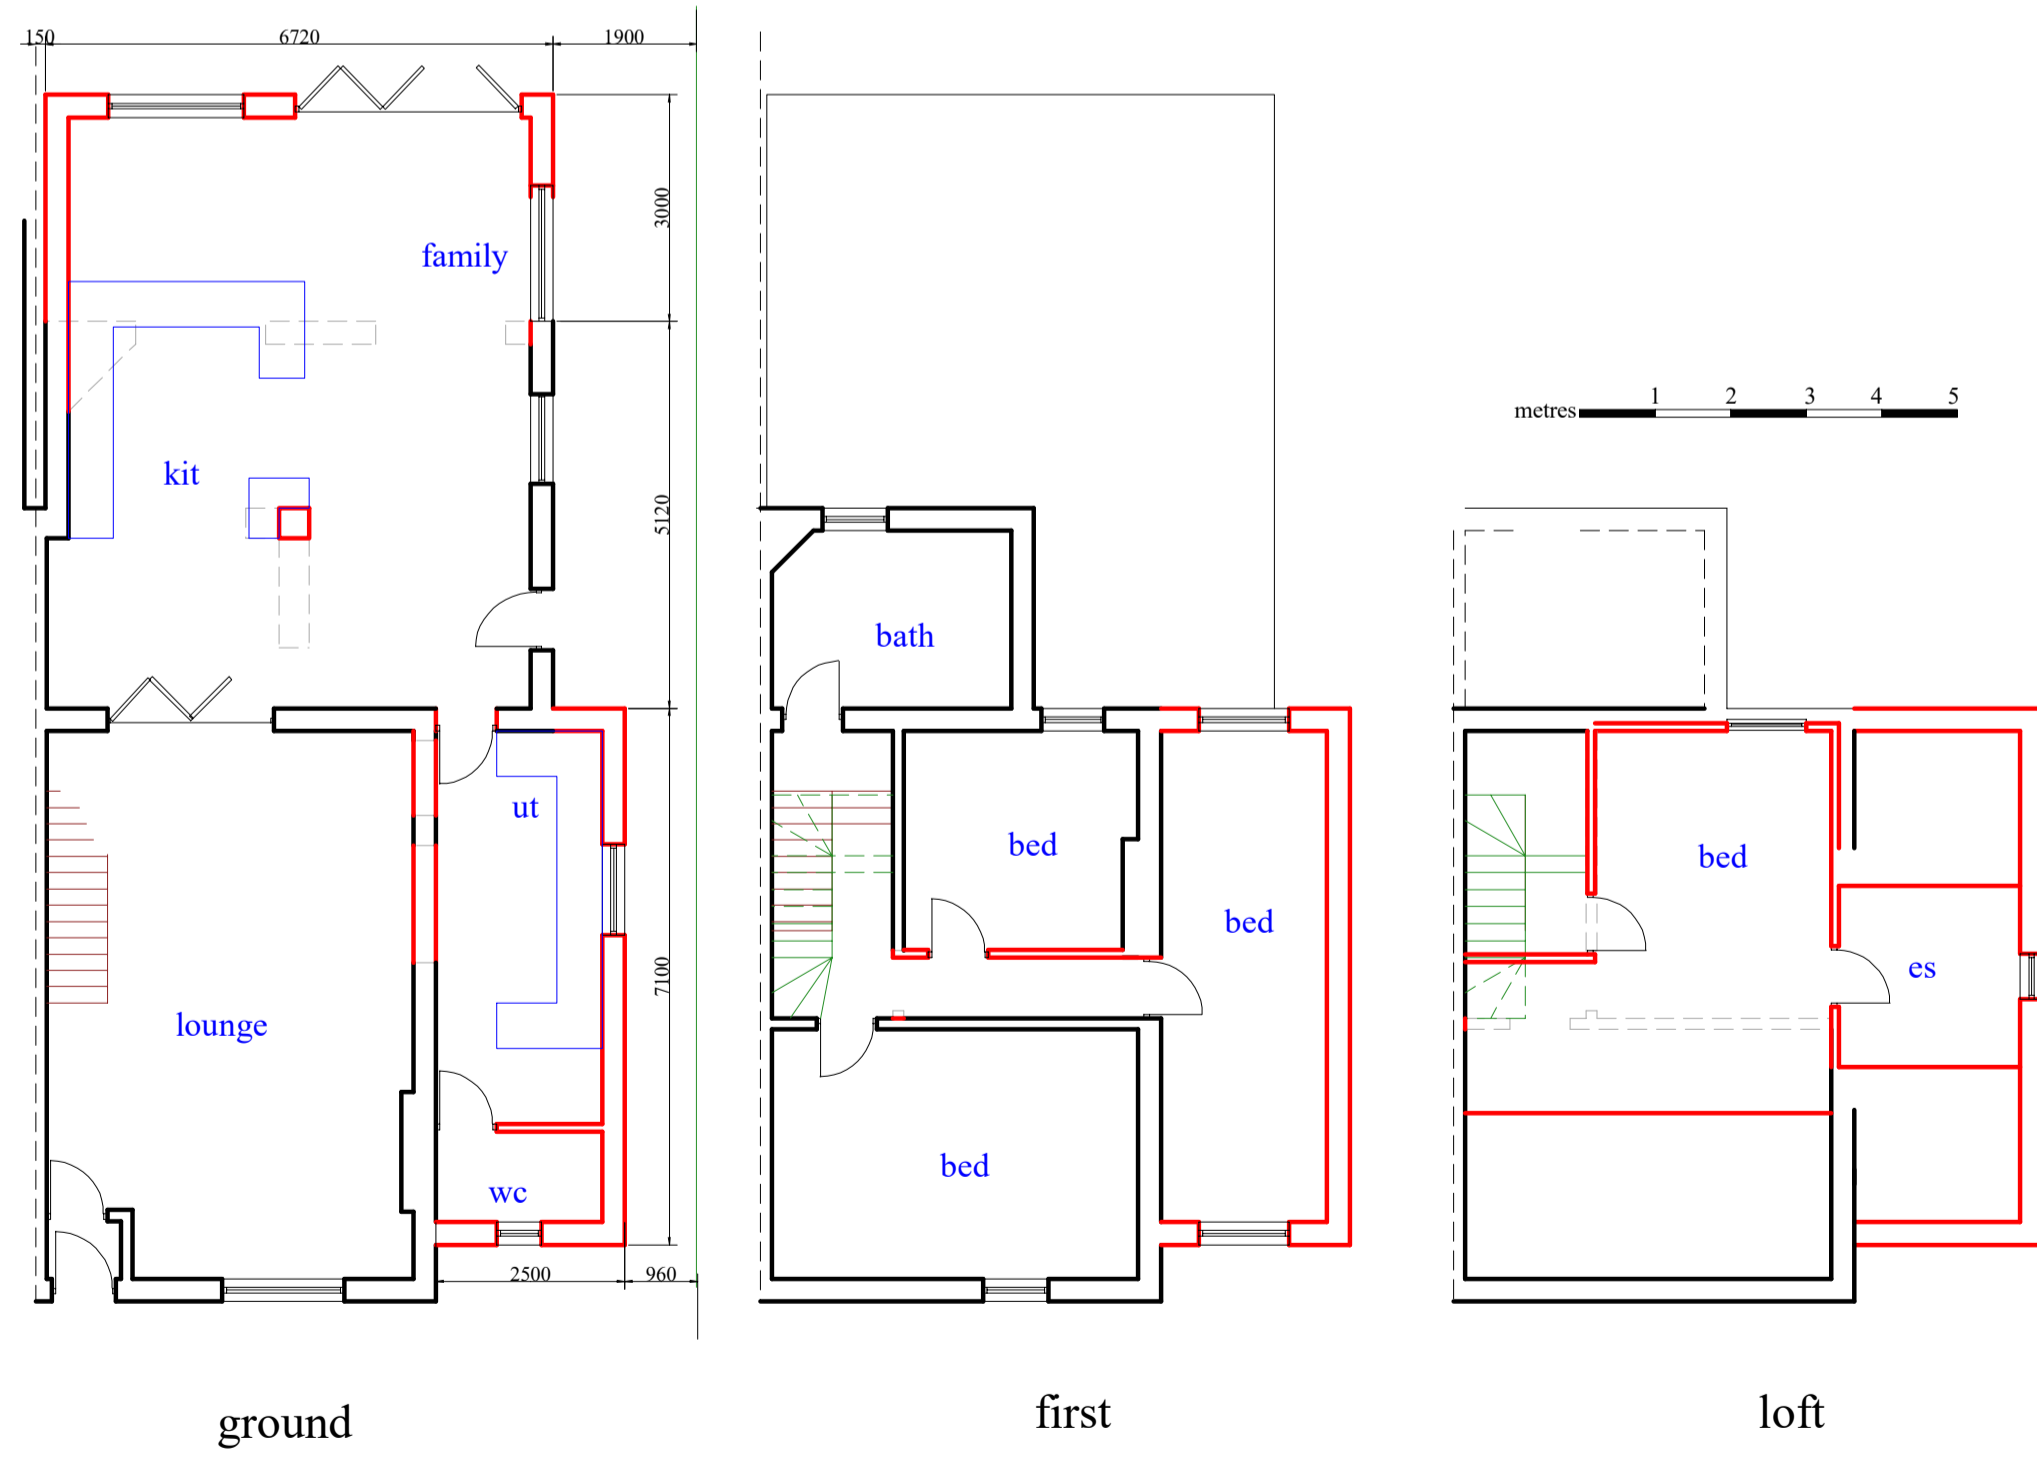

ground first loft

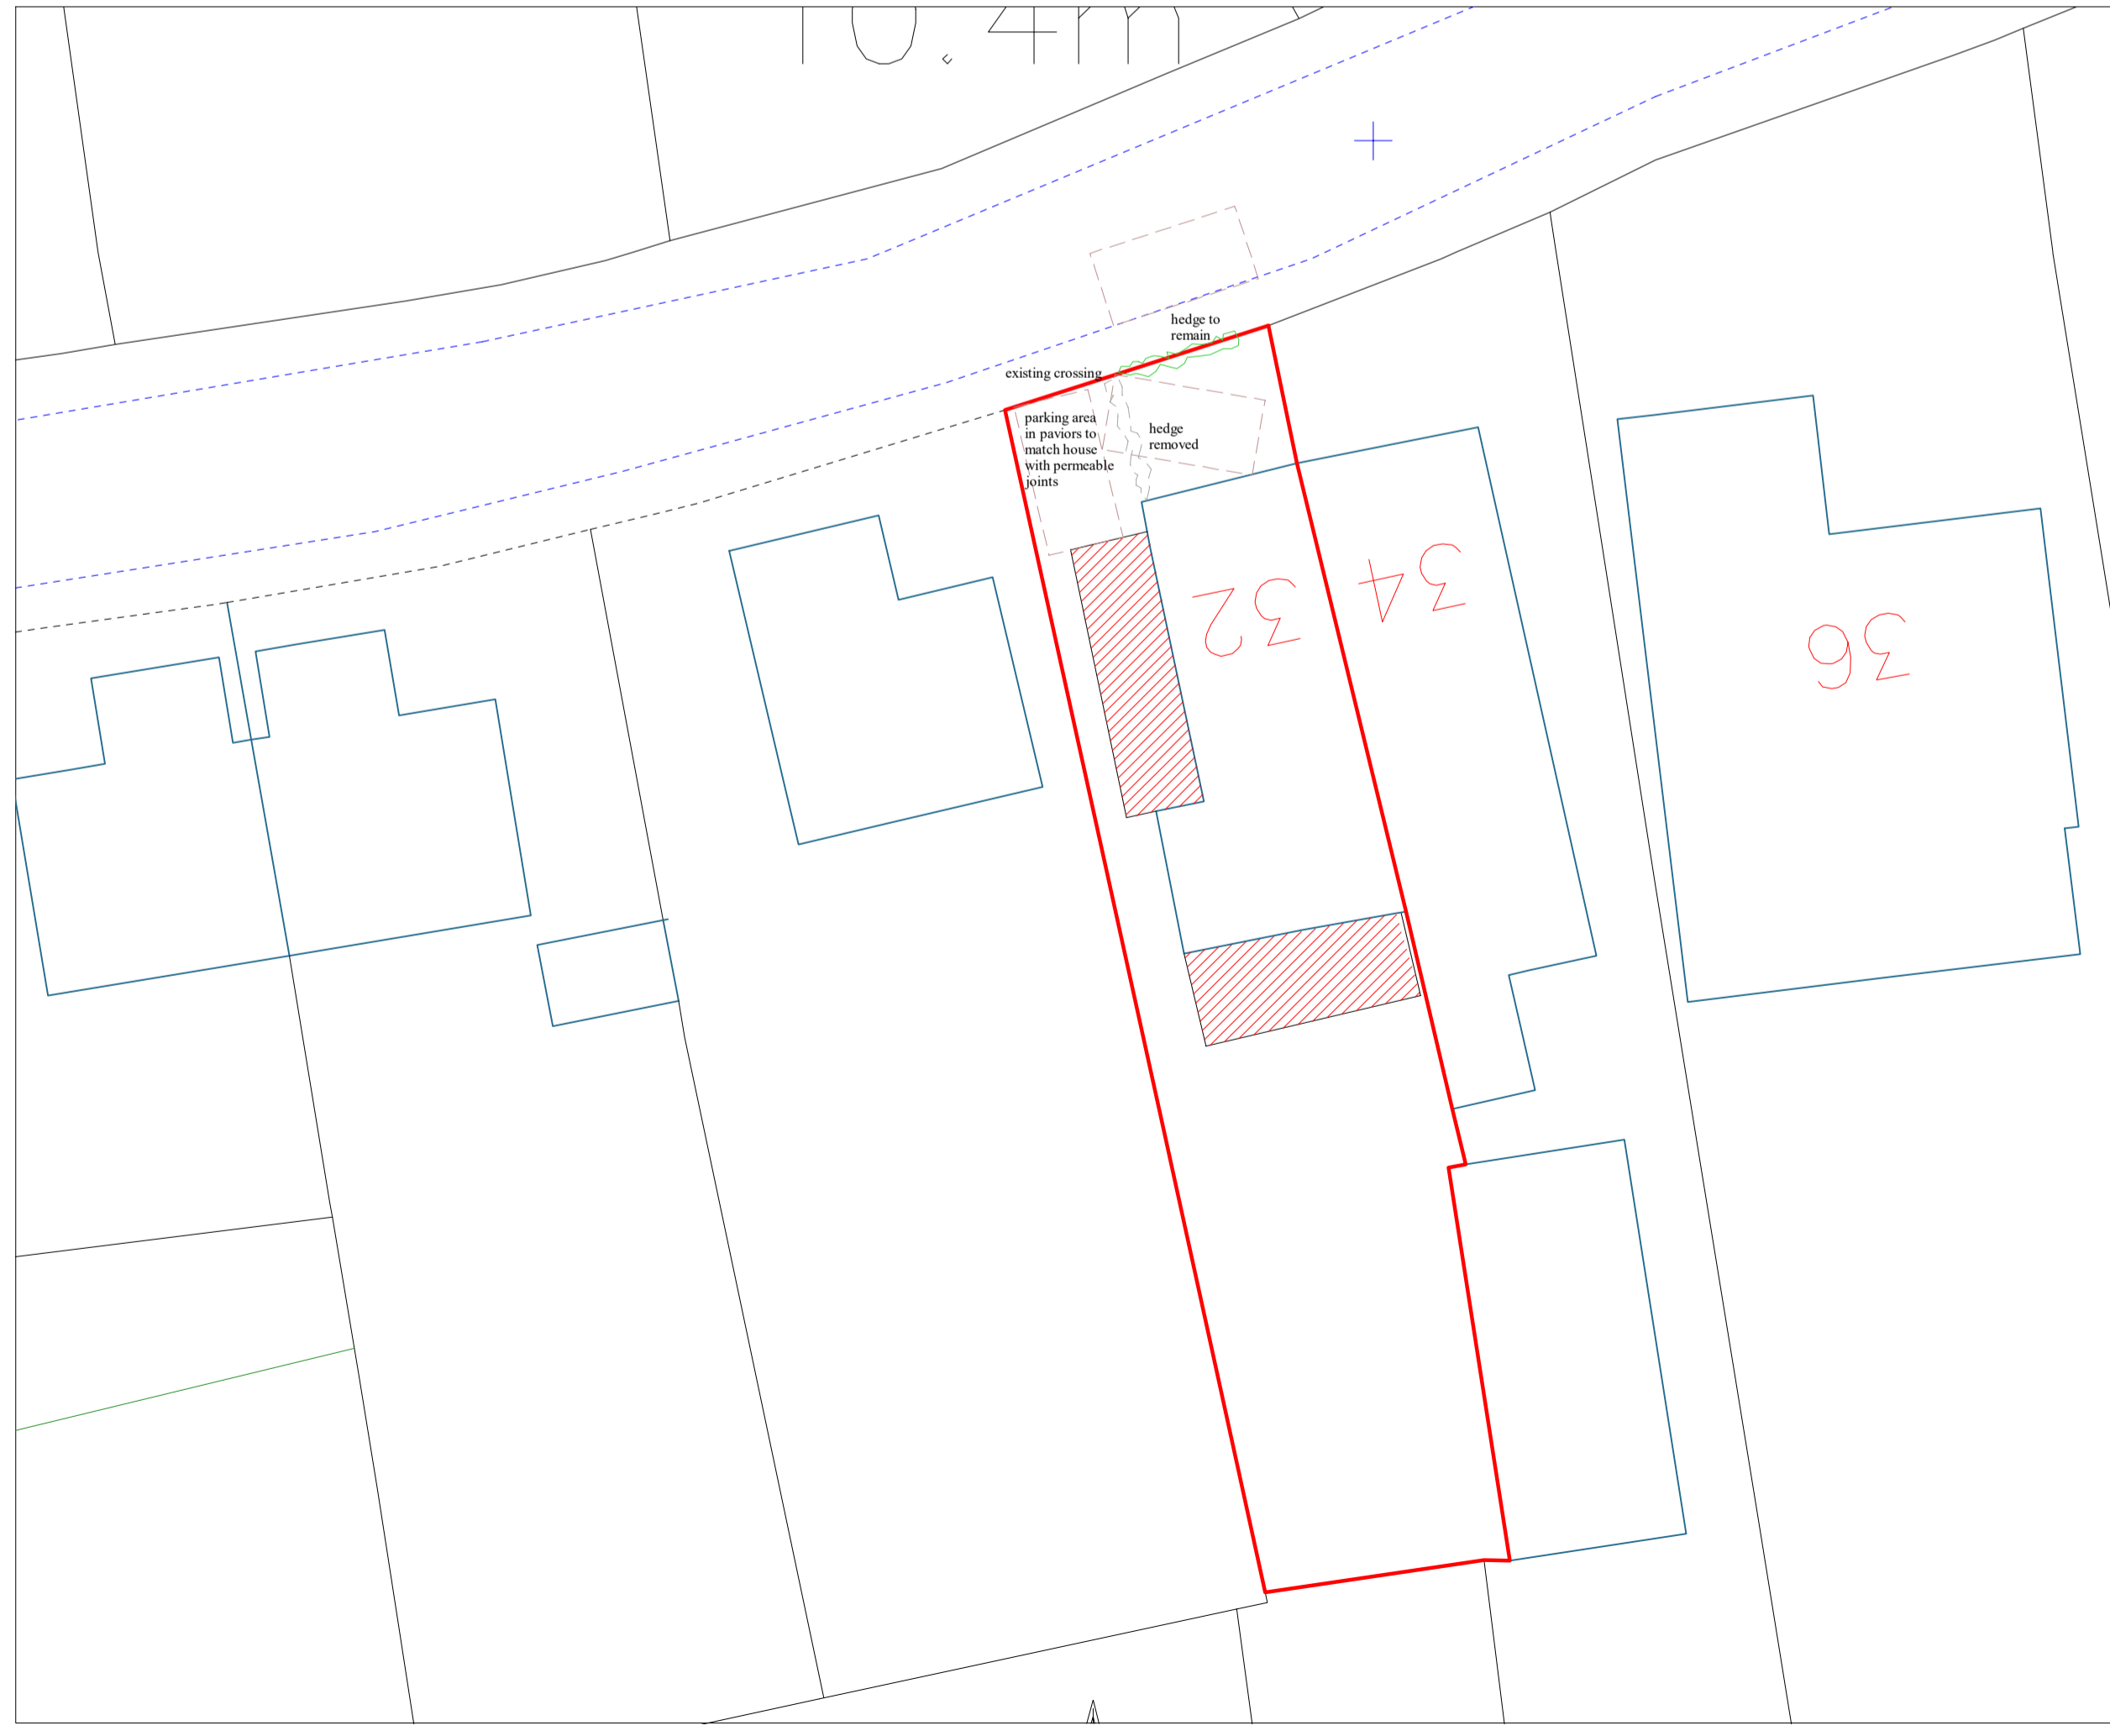

rev	date	description
a	feb 24	parking arrangements

32 Snape Green  
 Scarisbrick

single storey rear extension  
 2 storey side extension

scale	1:100/1:200@A1
date	10/21
drawing	2627/PL24/1a



CCG Architects  
 75 Omakiki Business Park  
 New Court Way  
 Omakiki  
 Lancs L39 2YT  
 P 01695 577701  
 E Mail mail@ccgarchitects.com  
 www.ccgarchitects.com