



1 Cross Lane

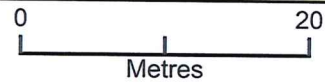

Plan Produced for: Mr Johnson
Date Produced: 23 Jan 2024
Plan Reference Number: TQRQM24023152353907
Scale: 1:500 @ A4

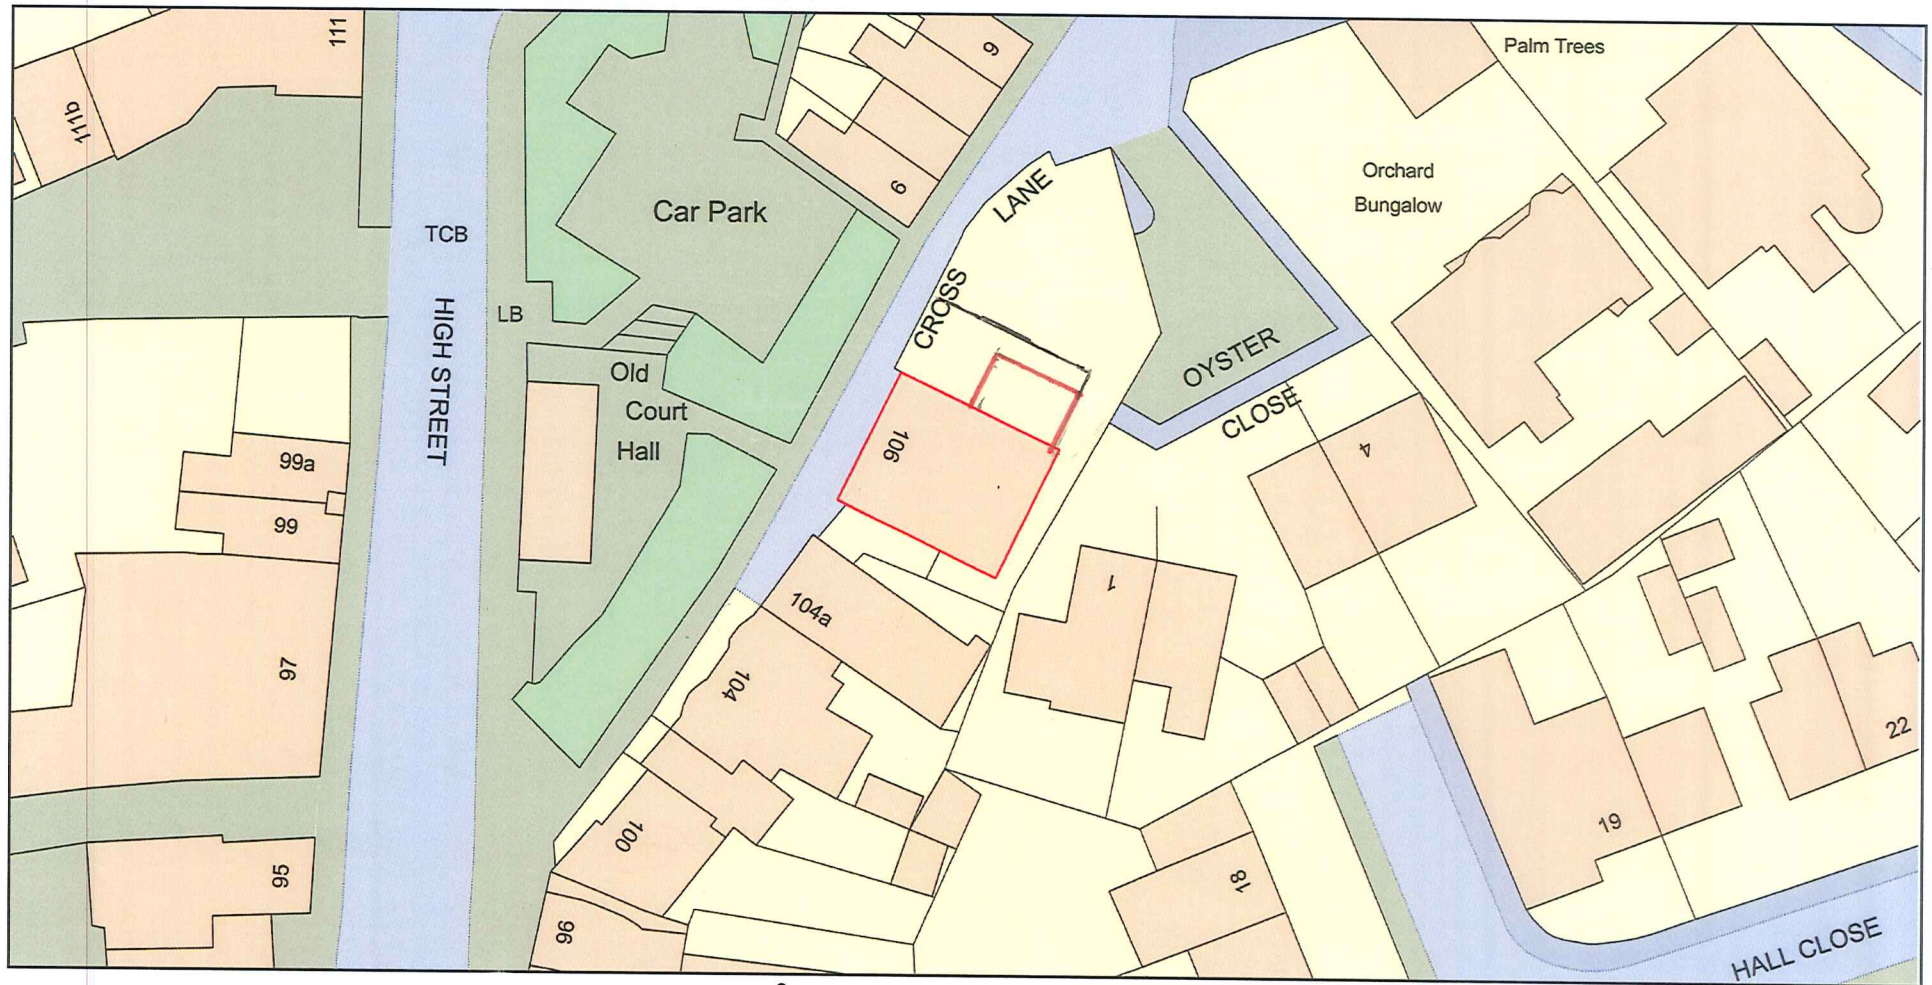