



LOCATION PLAN -
SCALE 1:1250

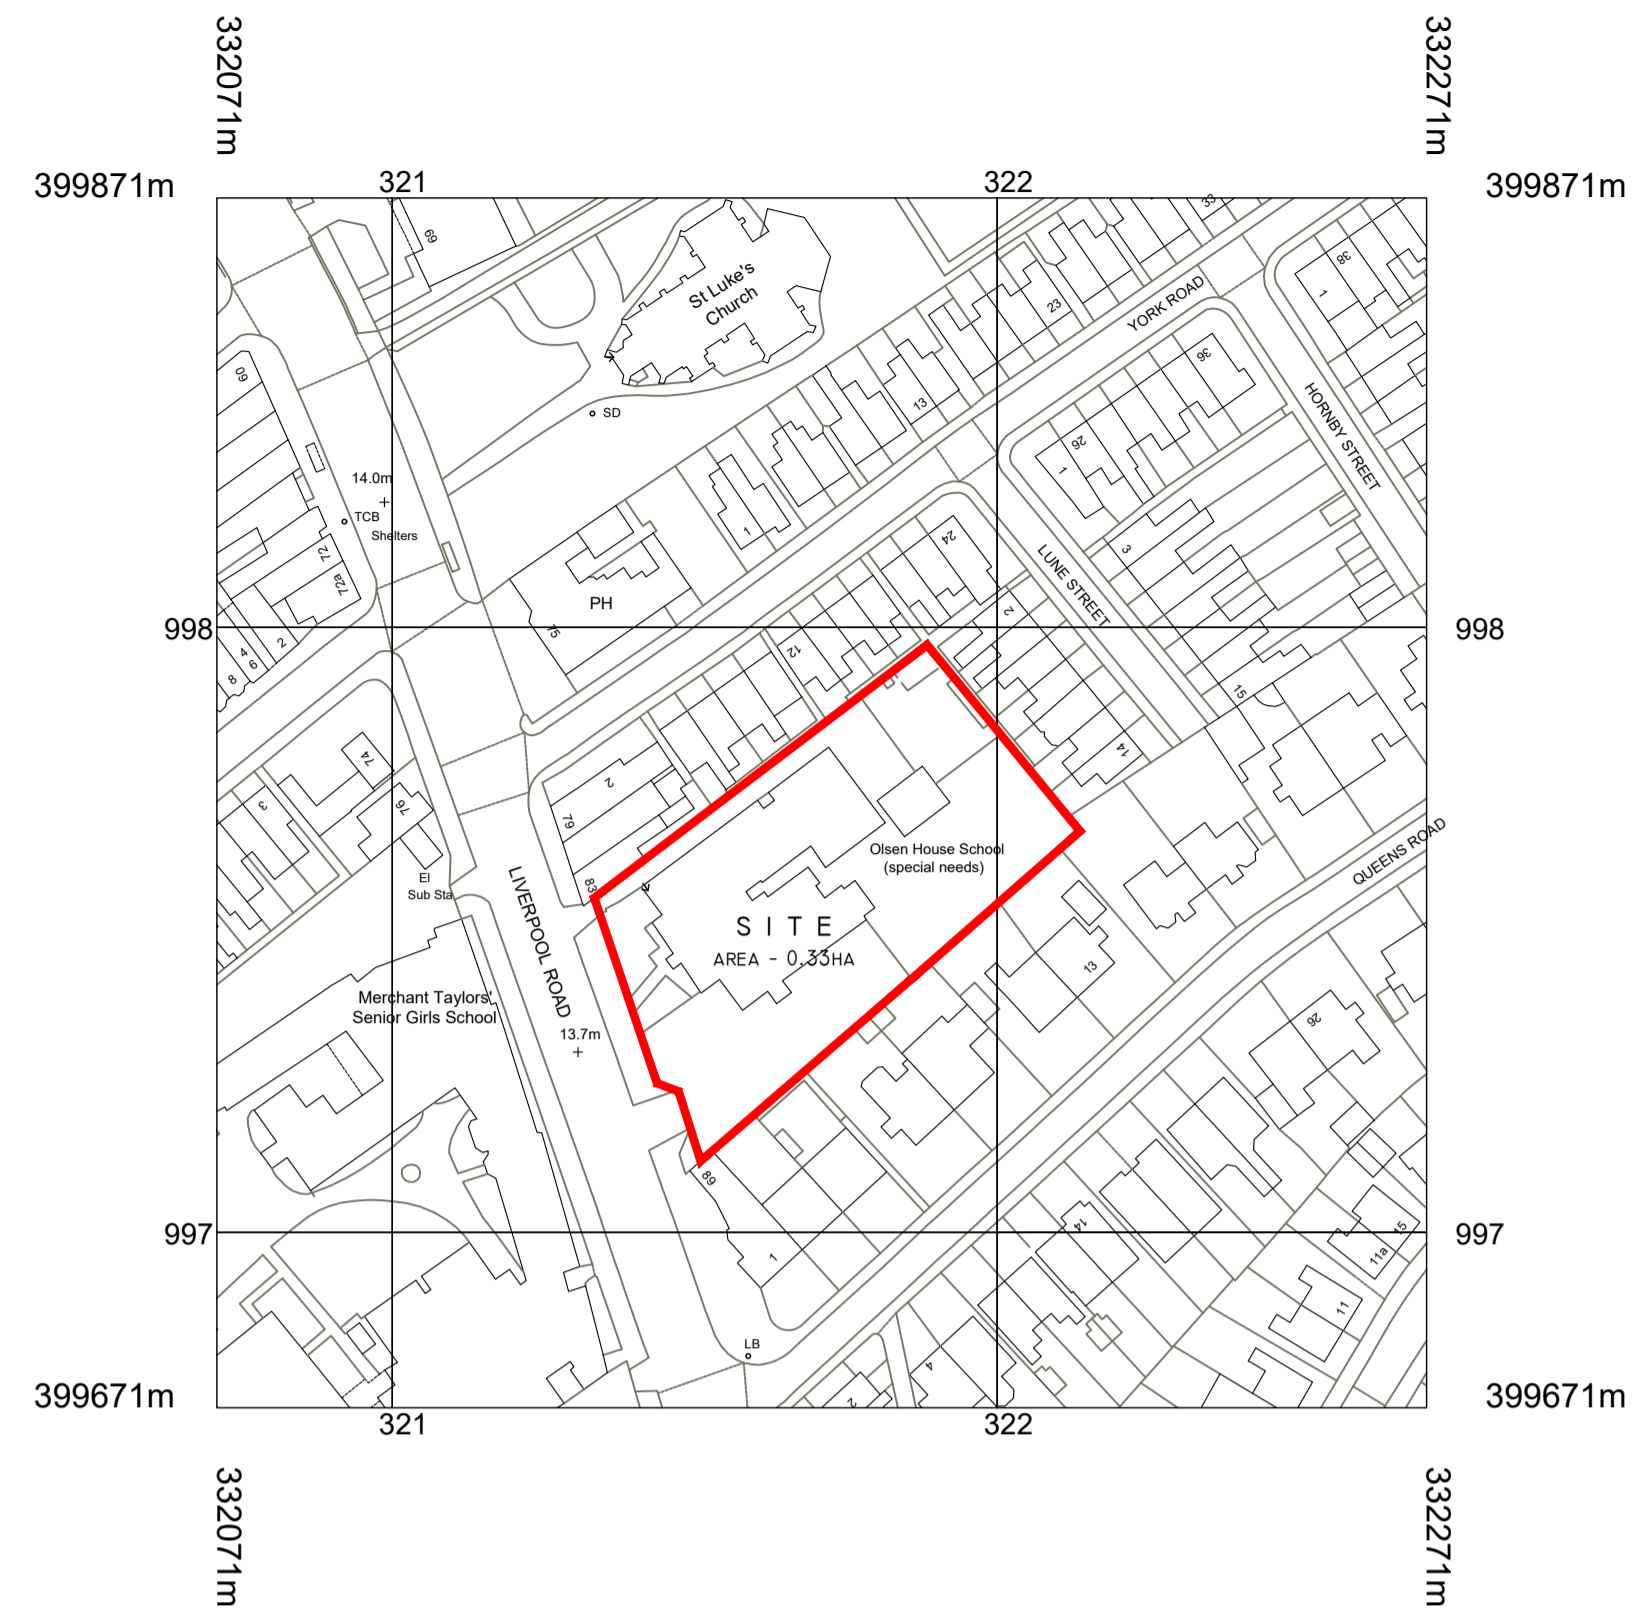

LOCATION PLAN

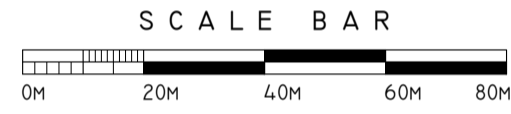

BLOCK PLAN -
SCALE 1:500




BLOCK PLAN



THE CONTRACTOR IS DEEMED TO HAVE CHECKED ALL DIMENSIONS ON SITE AND IS TO REPORT ANY DISCREPANCIES TO CYNERGI LTD.
THE CONTENTS OF THIS DRAWING ARE COVERED BY COPYRIGHT AND REMAIN THE PROPERTY OF CYNERGI LTD. WRITTEN APPROVAL MUST BE OBTAINED FROM CYNERGI LTD PRIOR TO DUPLICATION OR REPRODUCTION OF THIS DRAWING OR ITS CONTENTS.
ANY DIMENSIONS NOT SHOWN ARE TO BE CHECKED AND AGREED WITH CYNERGI LTD.
© Crown Copyright 2024
Reproduction in whole or in part is prohibited without the prior permission of Ordnance Survey.
The information contained on this plan is reproduced from third party data and no guarantee can be given as to its accuracy. Any discrepancy to be reported to Cynergi Ltd prior to construction works commencing.

north

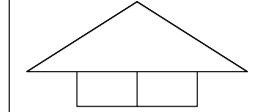

Revisions:

cynergi
Cynergi Ltd
The Firs, 67 London Road
Newark
Nottinghamshire
NG24 1RZ
(T) 01636 605324
(E) enquiries@cynergi.info

Client:

KEDLESTON GROUP LTD

Project:

External Remodeling Works at Olsen School, 85 - 87 Liverpool Road, Great Crosby, L23 5TD.

Drawing Title:

EXTERNAL CLASSROOM

Location and Block Plans

PLANNING ISSUE

Date: January 2024 Scale: A1@As shown

Drawn by: DAL Checked by: CK

Drawing Number: Rev:

480-01

-