




EXISTING SITE LOCATION PLAN
SCALE 1:1250

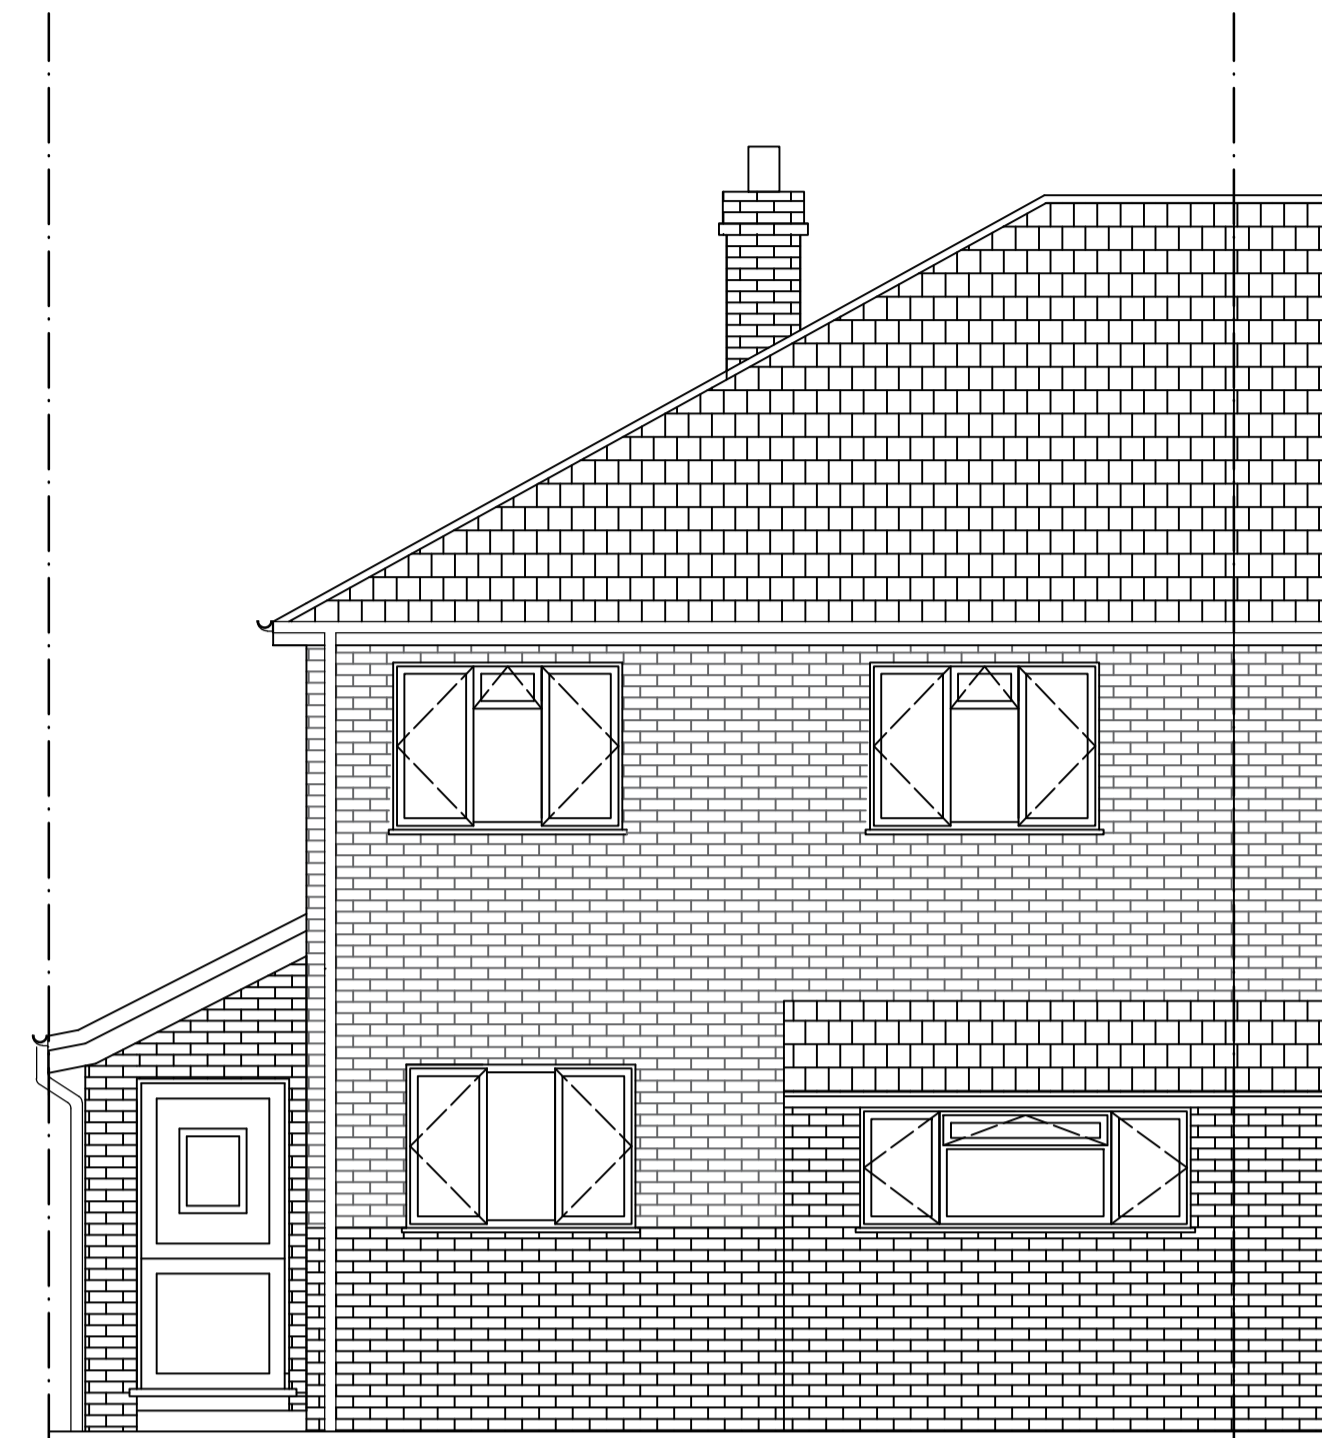


BOUNDARY LINE
EXISTING ELEVATION A
SCALE: 1:50
BOUNDARY LINE

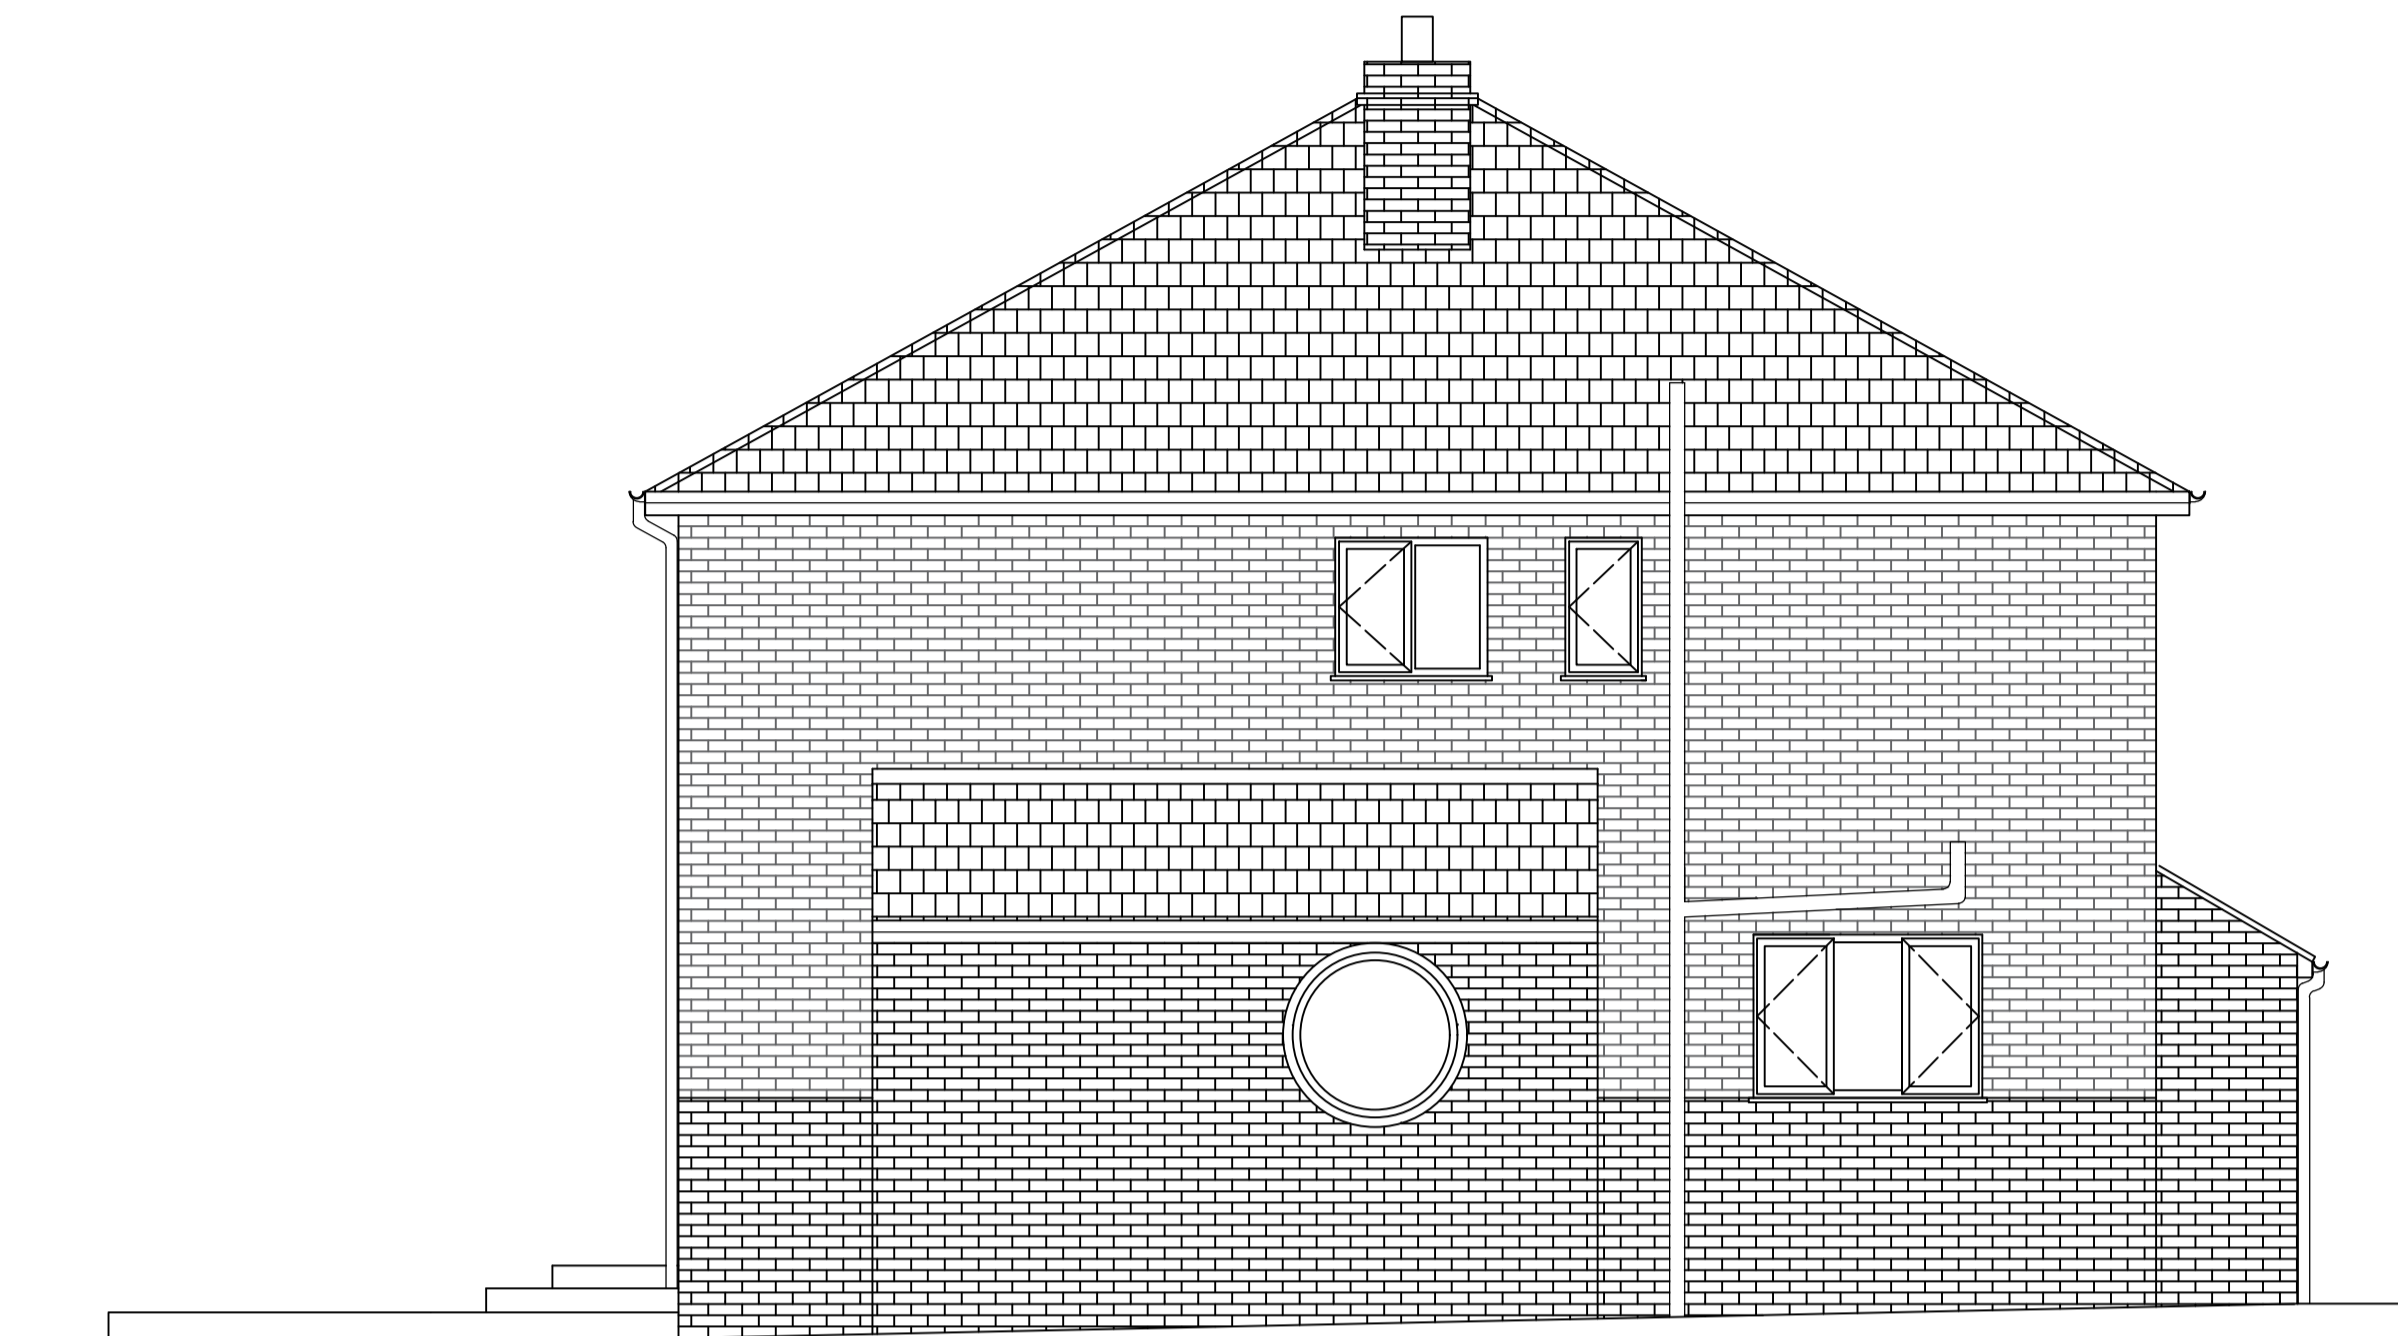


EXISTING ELEVATION B
SCALE: 1:50

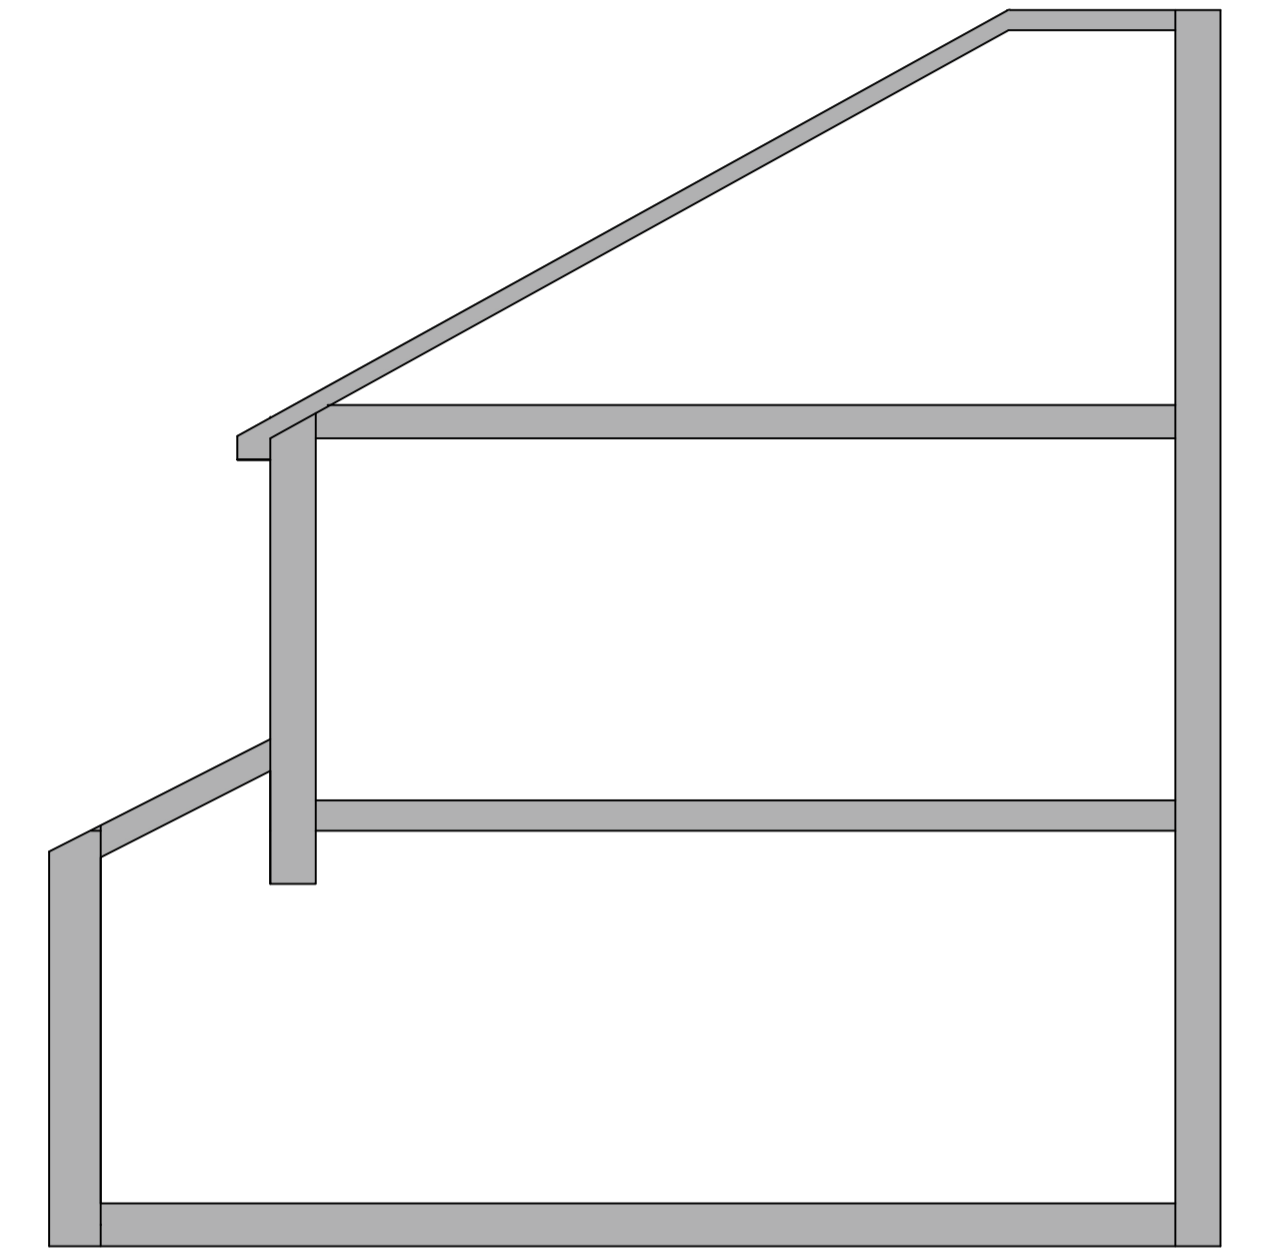

EXISTING SECTION
SCALE: 1:50

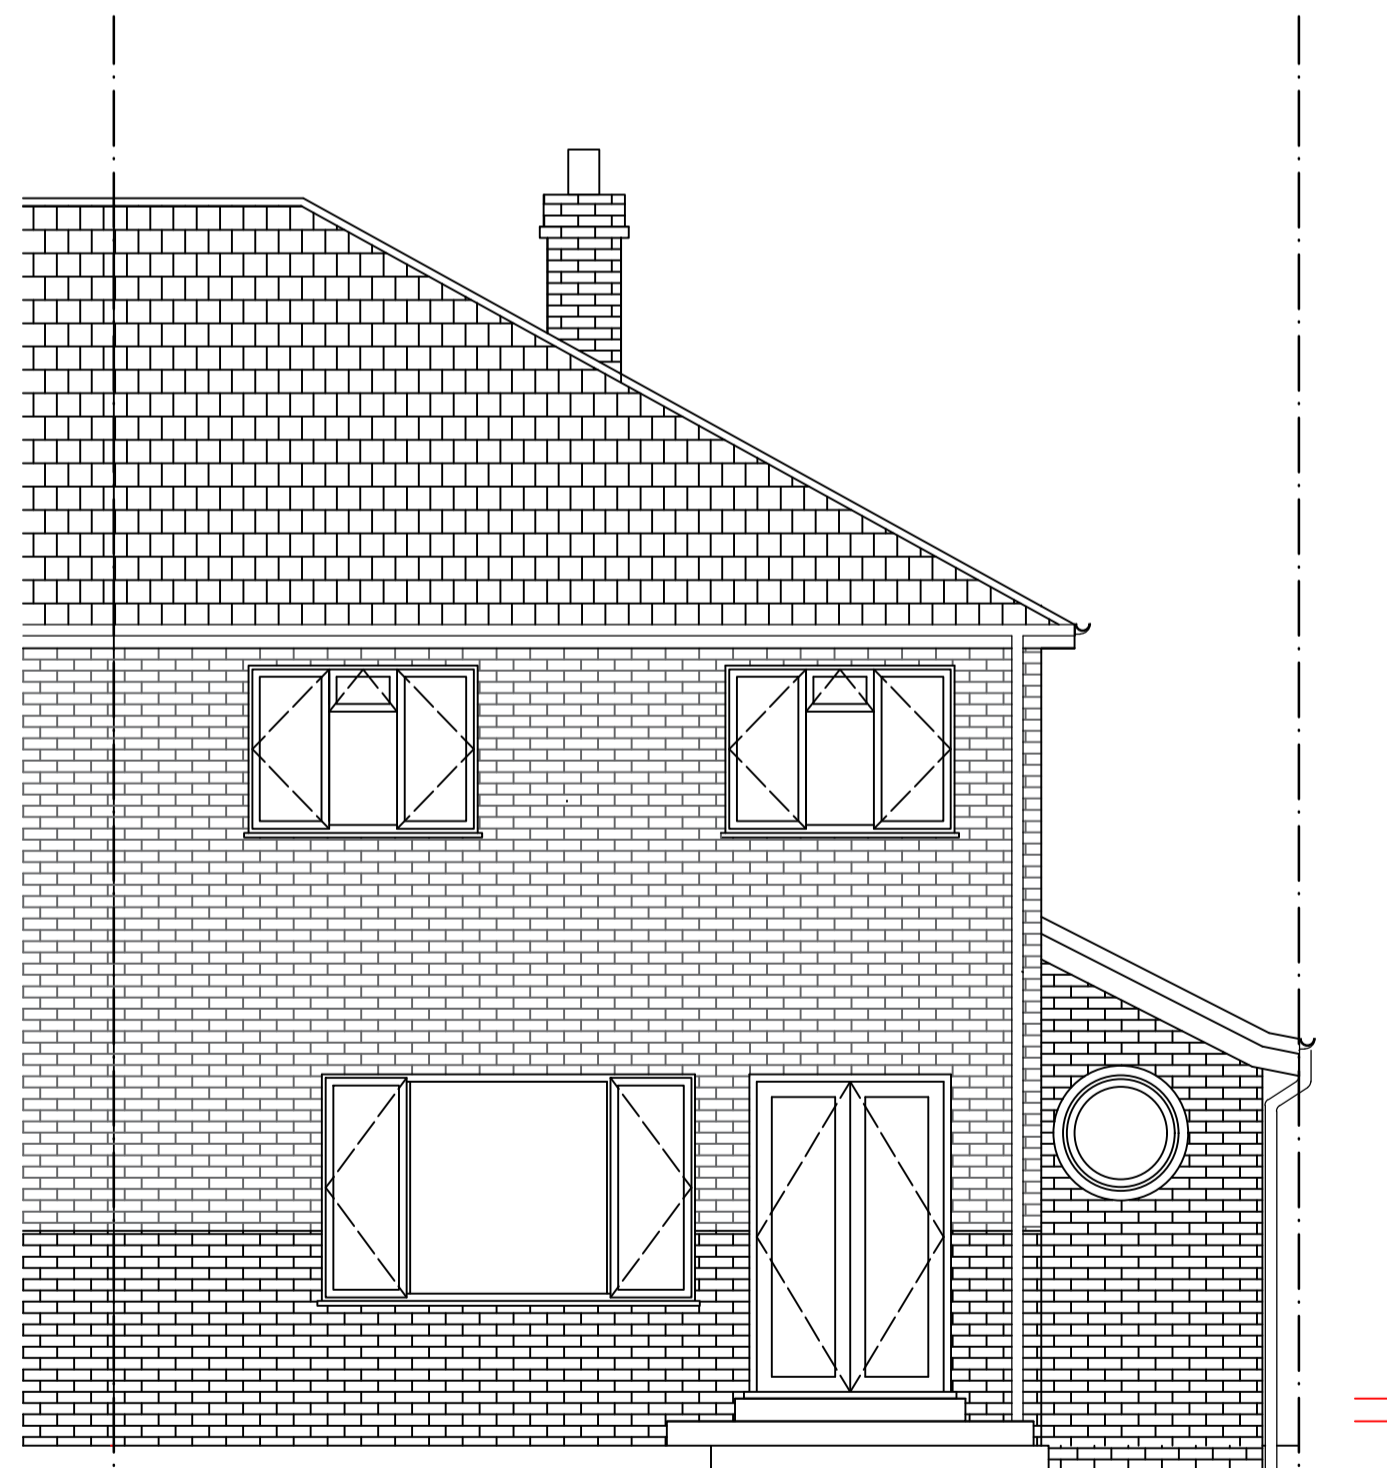

BOUNDARY LINE
EXISTING ELEVATION C
SCALE: 1:50
BOUNDARY LINE

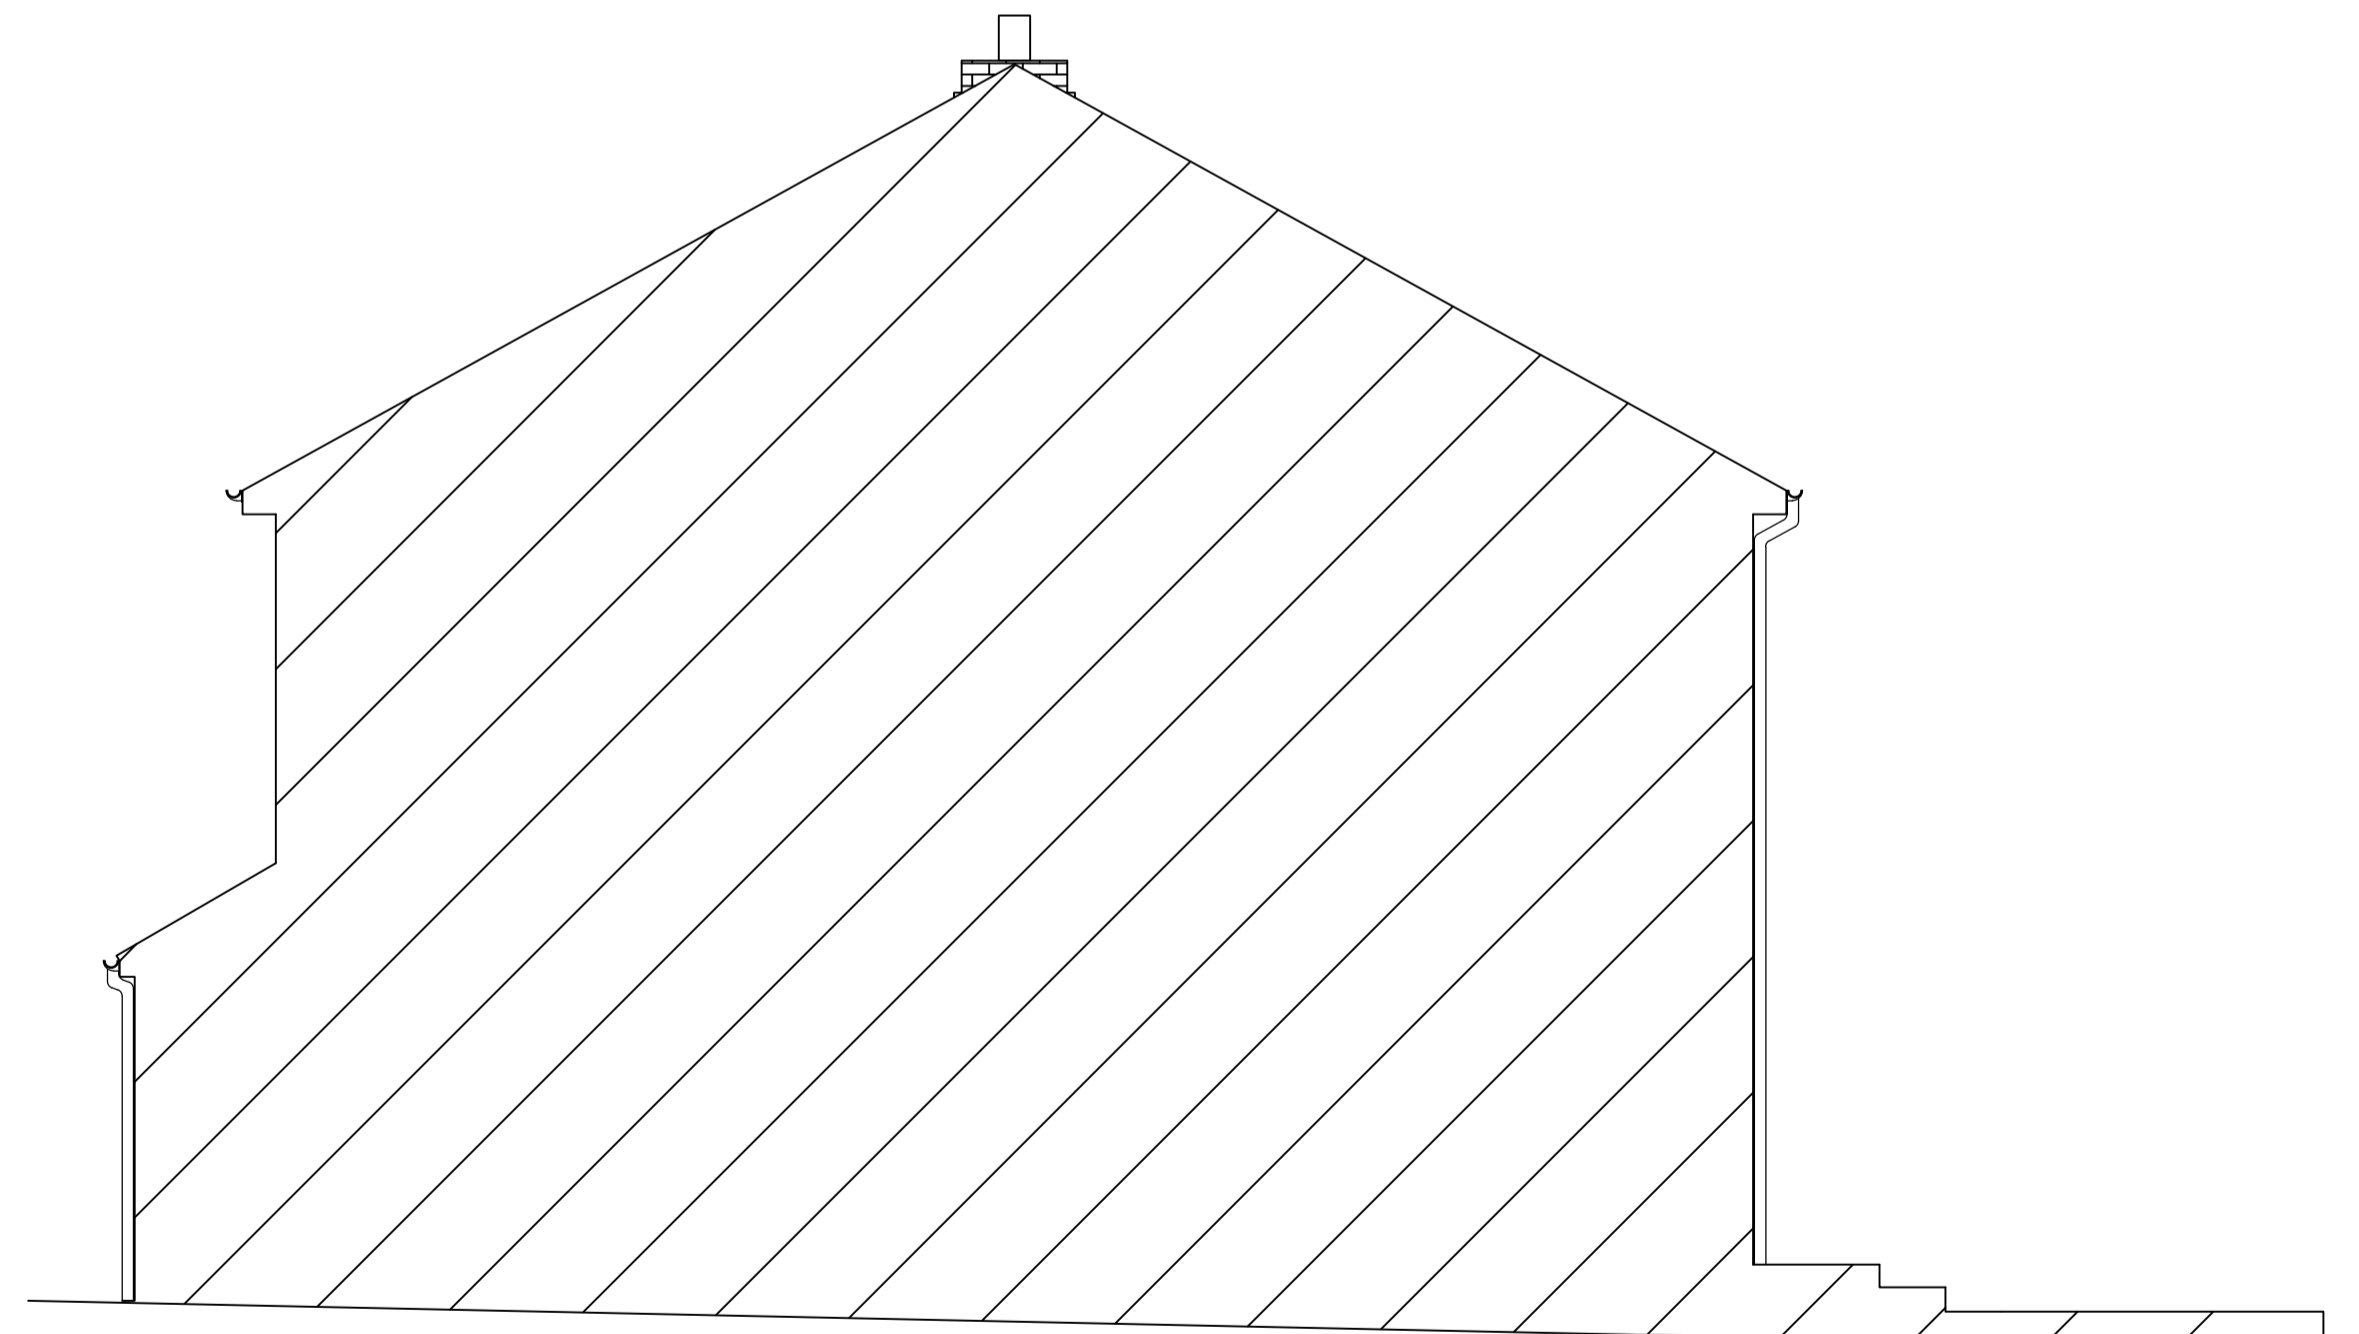

EXISTING ELEVATION B
SCALE: 1:50

Rev	Date	Drawn	Chkd	Description Of Change
P1	14/12/23	JL	AR	FIRST ISSUE

- Notes:
- Do not scale from this drawing
 - Any discrepancies are to be brought to the attention of Lows Design and Build immediately
 - All dimensions are to be checked on site prior to work commencing
 - This drawings is to be read in conjunction with all relevant specifications and documentation
 - This drawing is the copyright of Lows Design and Build and should not be reproduced without prior written approval



105 Green Lane, Chislehurst, Kent, BR7 6AT
Tel: 0208 1762676
Email: info@lowsdesignandbuild.com
Web: www.lowsdesignandbuild.com

Client:

MR & MRS KIRK

Project Title:

13 SOUTH BANK,
WESTERHAM,
TN16 1EN

Drawing Title:

EXISTING ELEVATIONS

Scale:	Sheet Size:	Date:
1:50	A1	14/12/23

Drawn By:	Checked By:
JL	AR

Drawing Number:	Revision:
23-007-02	P1

