



- 1. Do not scale this drawing
- 2. All dimensions to be checked on site and any discrepancies to be reported to Gareth Hickman Architectural Limited immediately
- 3. Any indication of services is approximate only and full investigation should be carried out on site prior to commencing the works
- 4. It is the responsibility of the contractor to comply with building regulations whether or not wholly depicted on this drawing
- 5. To be read in conjunction with any specialist Structural, Geotechnical or Mechanical design by others.

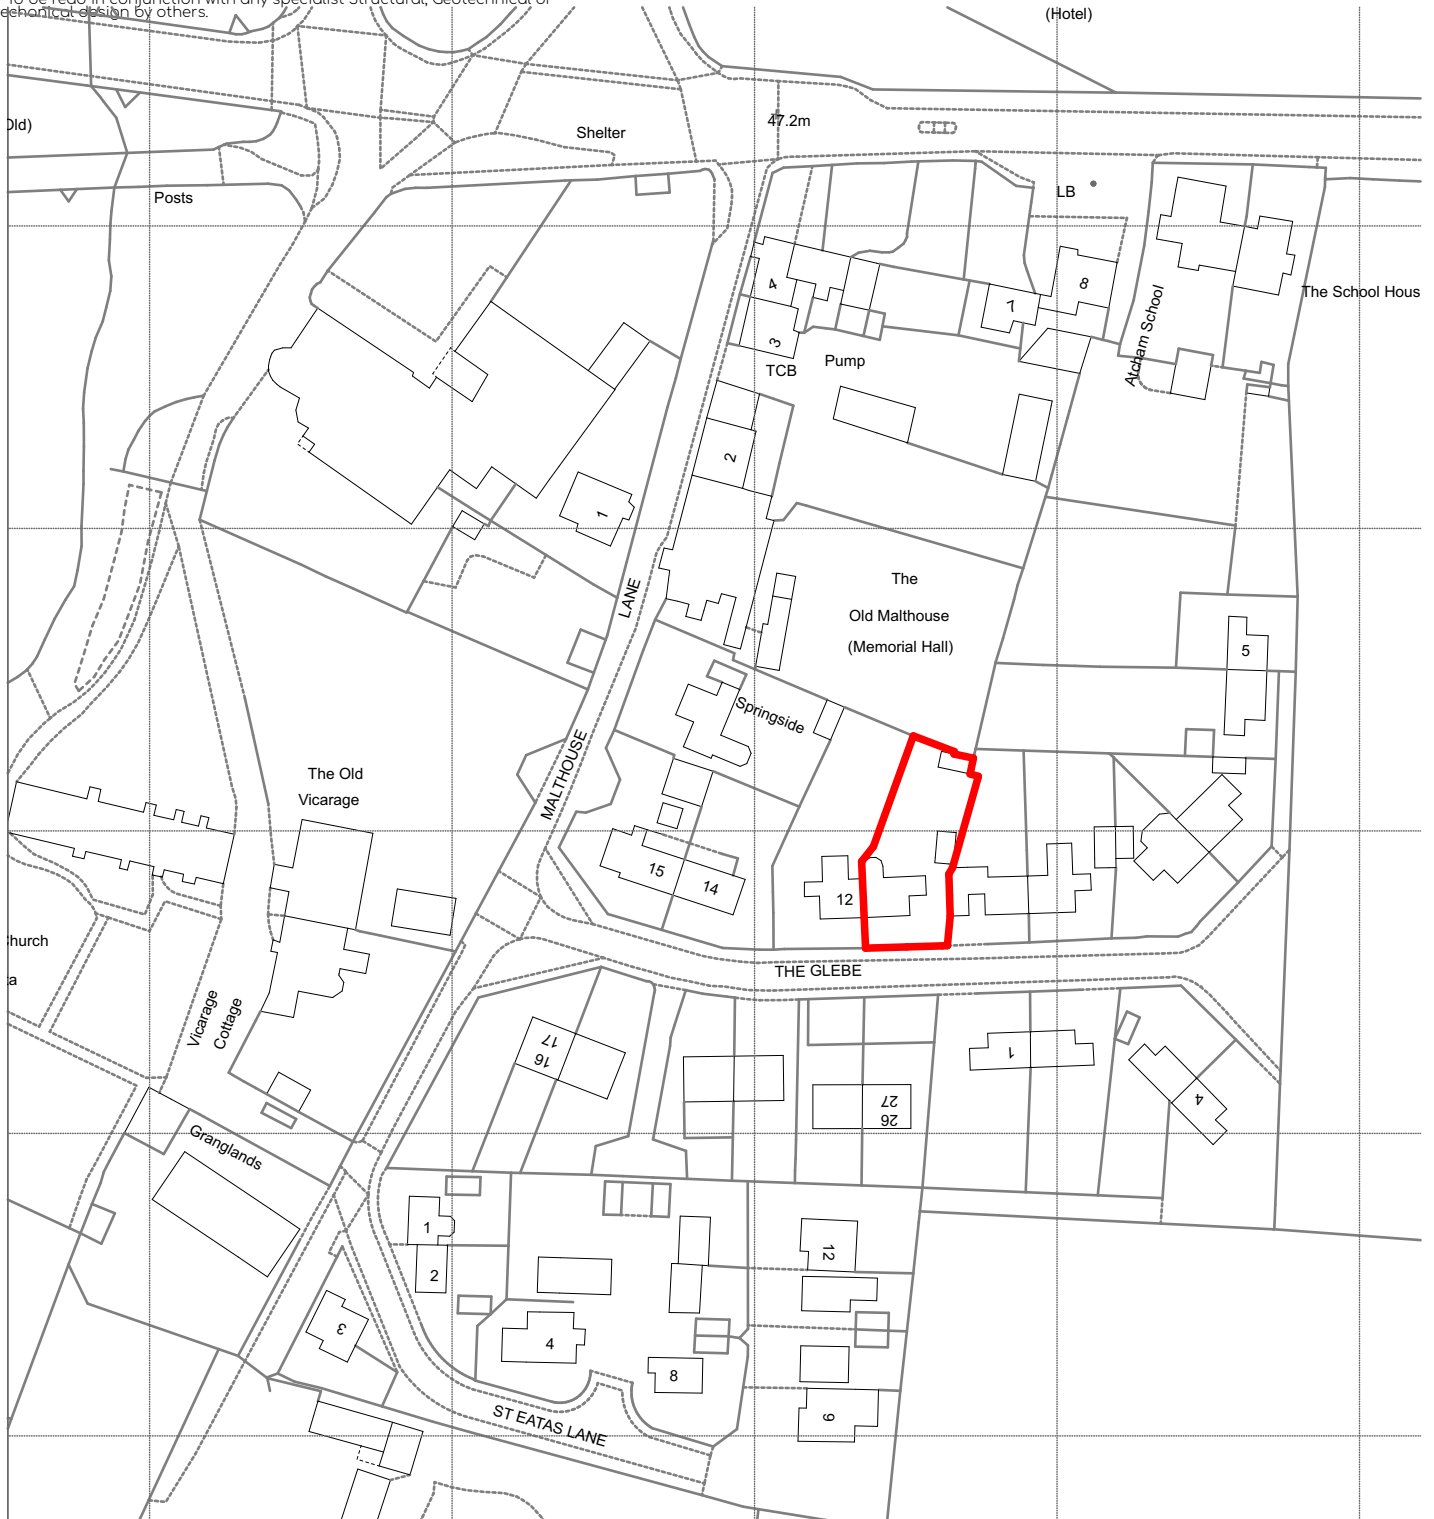

© Crown copyright 2022 Ordnance Survey 100053143

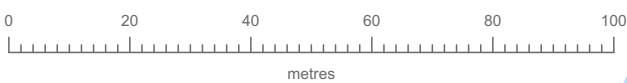

**ARCHITECHNICAL LTD**

The Poplars, Lightmoor, Telford, Shropshire, TF4 3QN  
t) 01952 442772

design@architechnical.co.uk

www.architechnical.co.uk

Client	Martin Ruston
Project	11 The Glebe
Drawing	Site Location Plan
Scale	1:1250@A4
Date	20/02/2024
Checked	By A. Hudson



This drawing and the works depicted are the copyright of Architechnical Limited and may not be reproduced or amended except by written permission. No liability is accepted for amendments made by other persons.

Proj. Ref	A-24-335	Dwg No.	E.01	Rev.	01
-----------	----------	---------	------	------	----