


Location Plan

Kilmadock


Drawing Number: HPT-C2-Location (Print at A4)

Author:

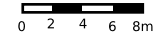

Date: 29/02/2024

Scale: 1:500

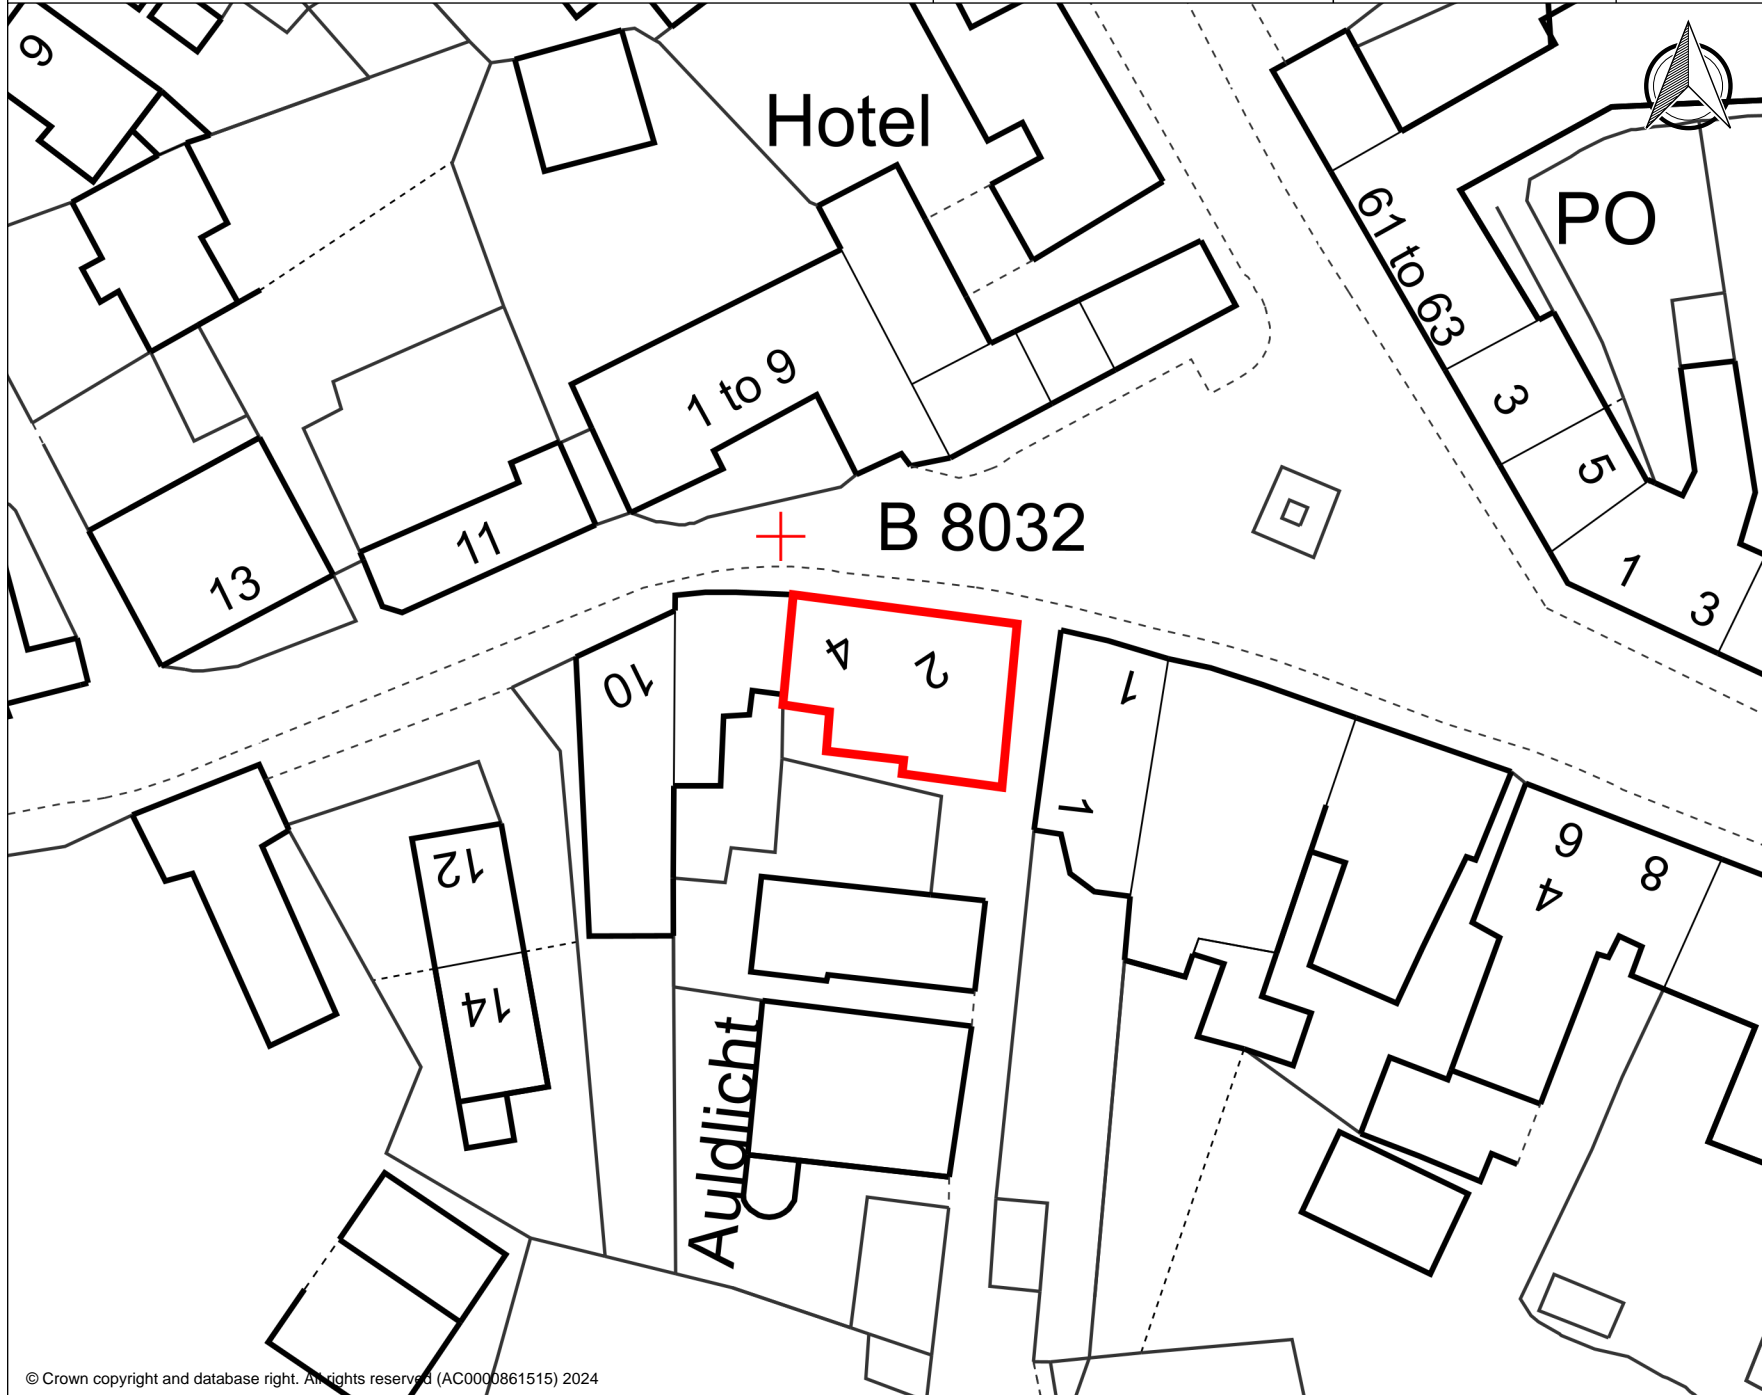

Application boundary

