



Location Plan

Kilmadock

Drawing Number: HPT-C6-Location (Print at A4)

Author:

Date: 29/02/2024

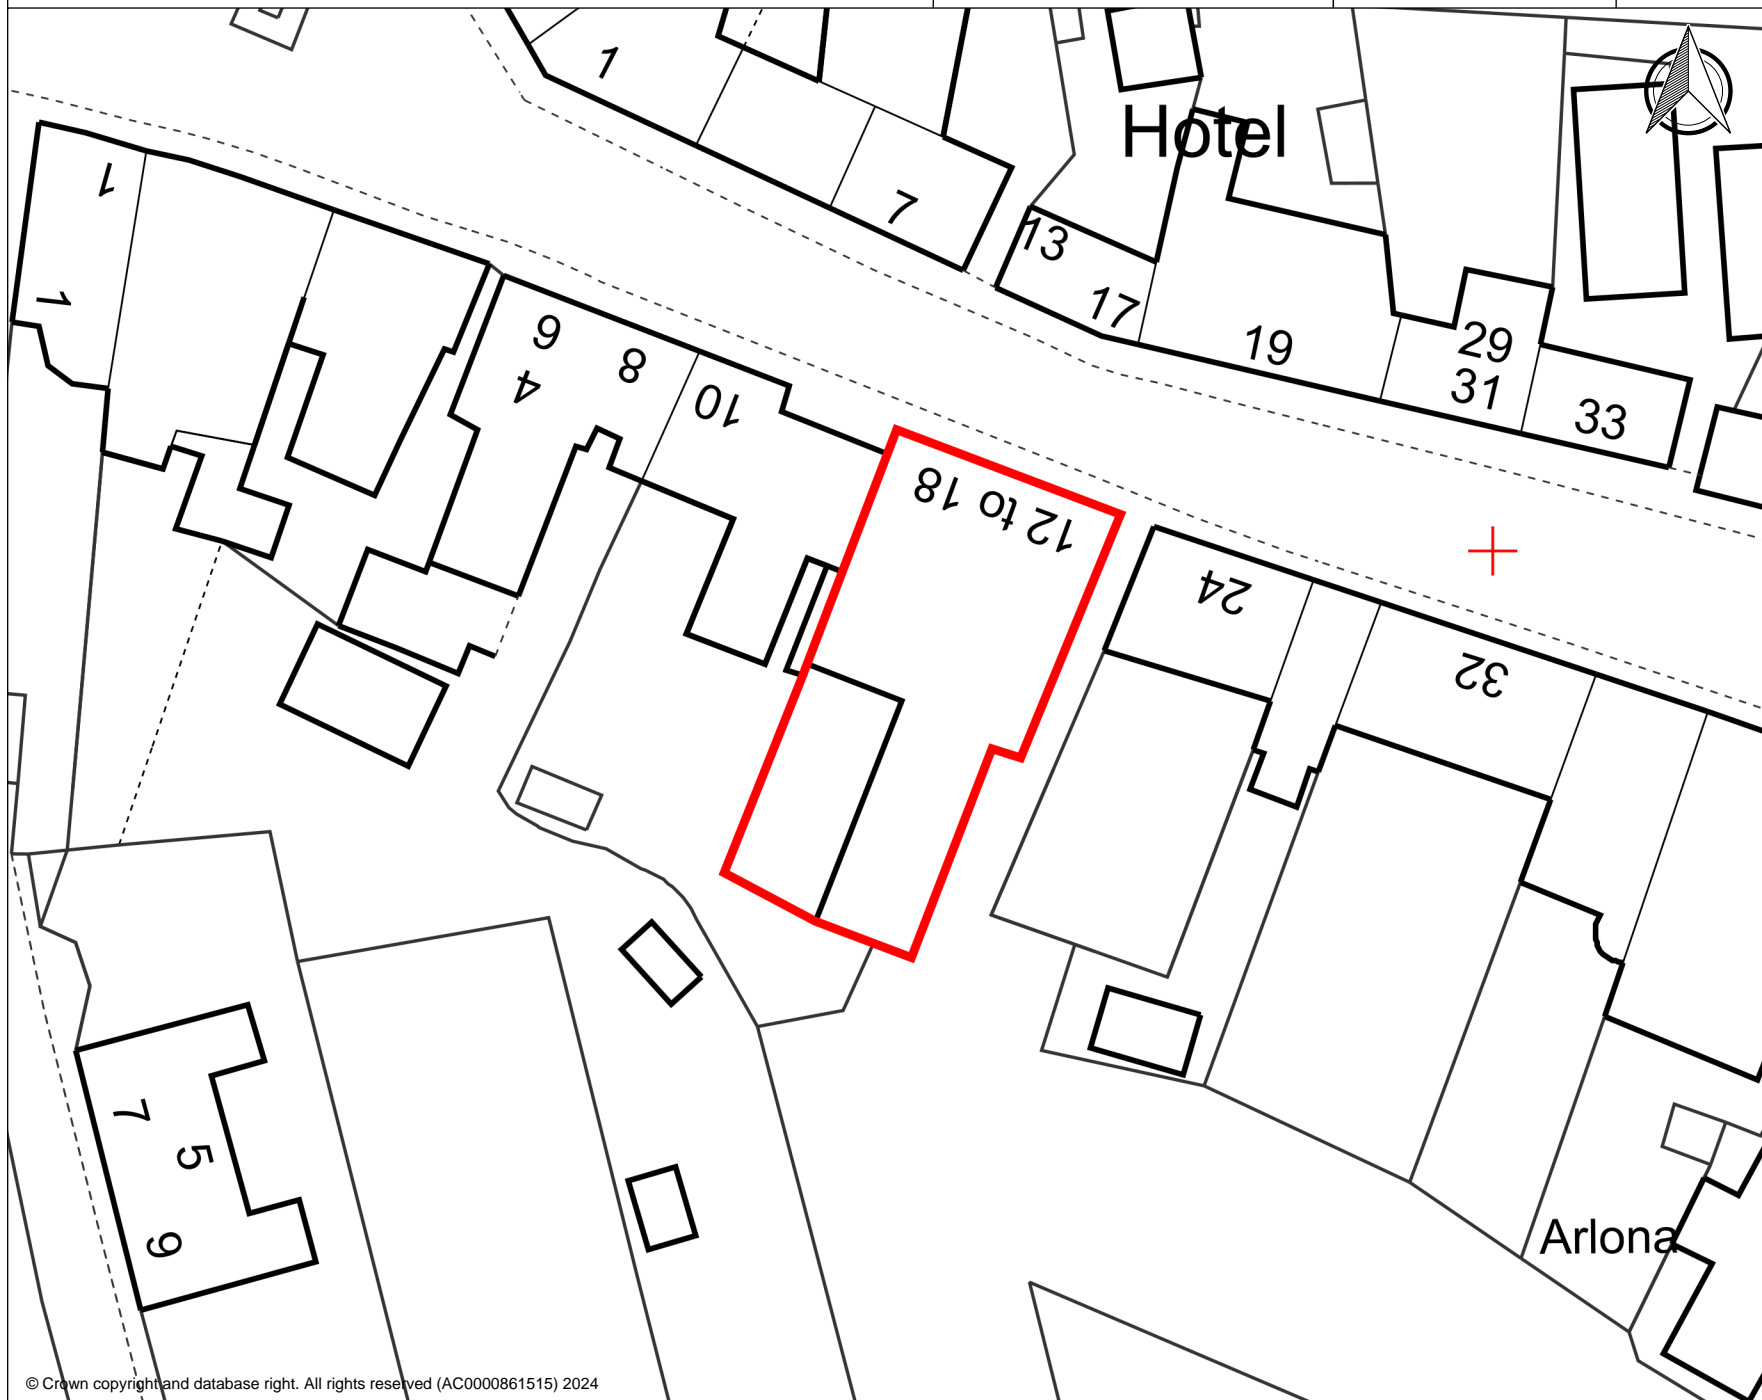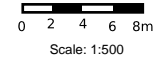

Application boundary

