

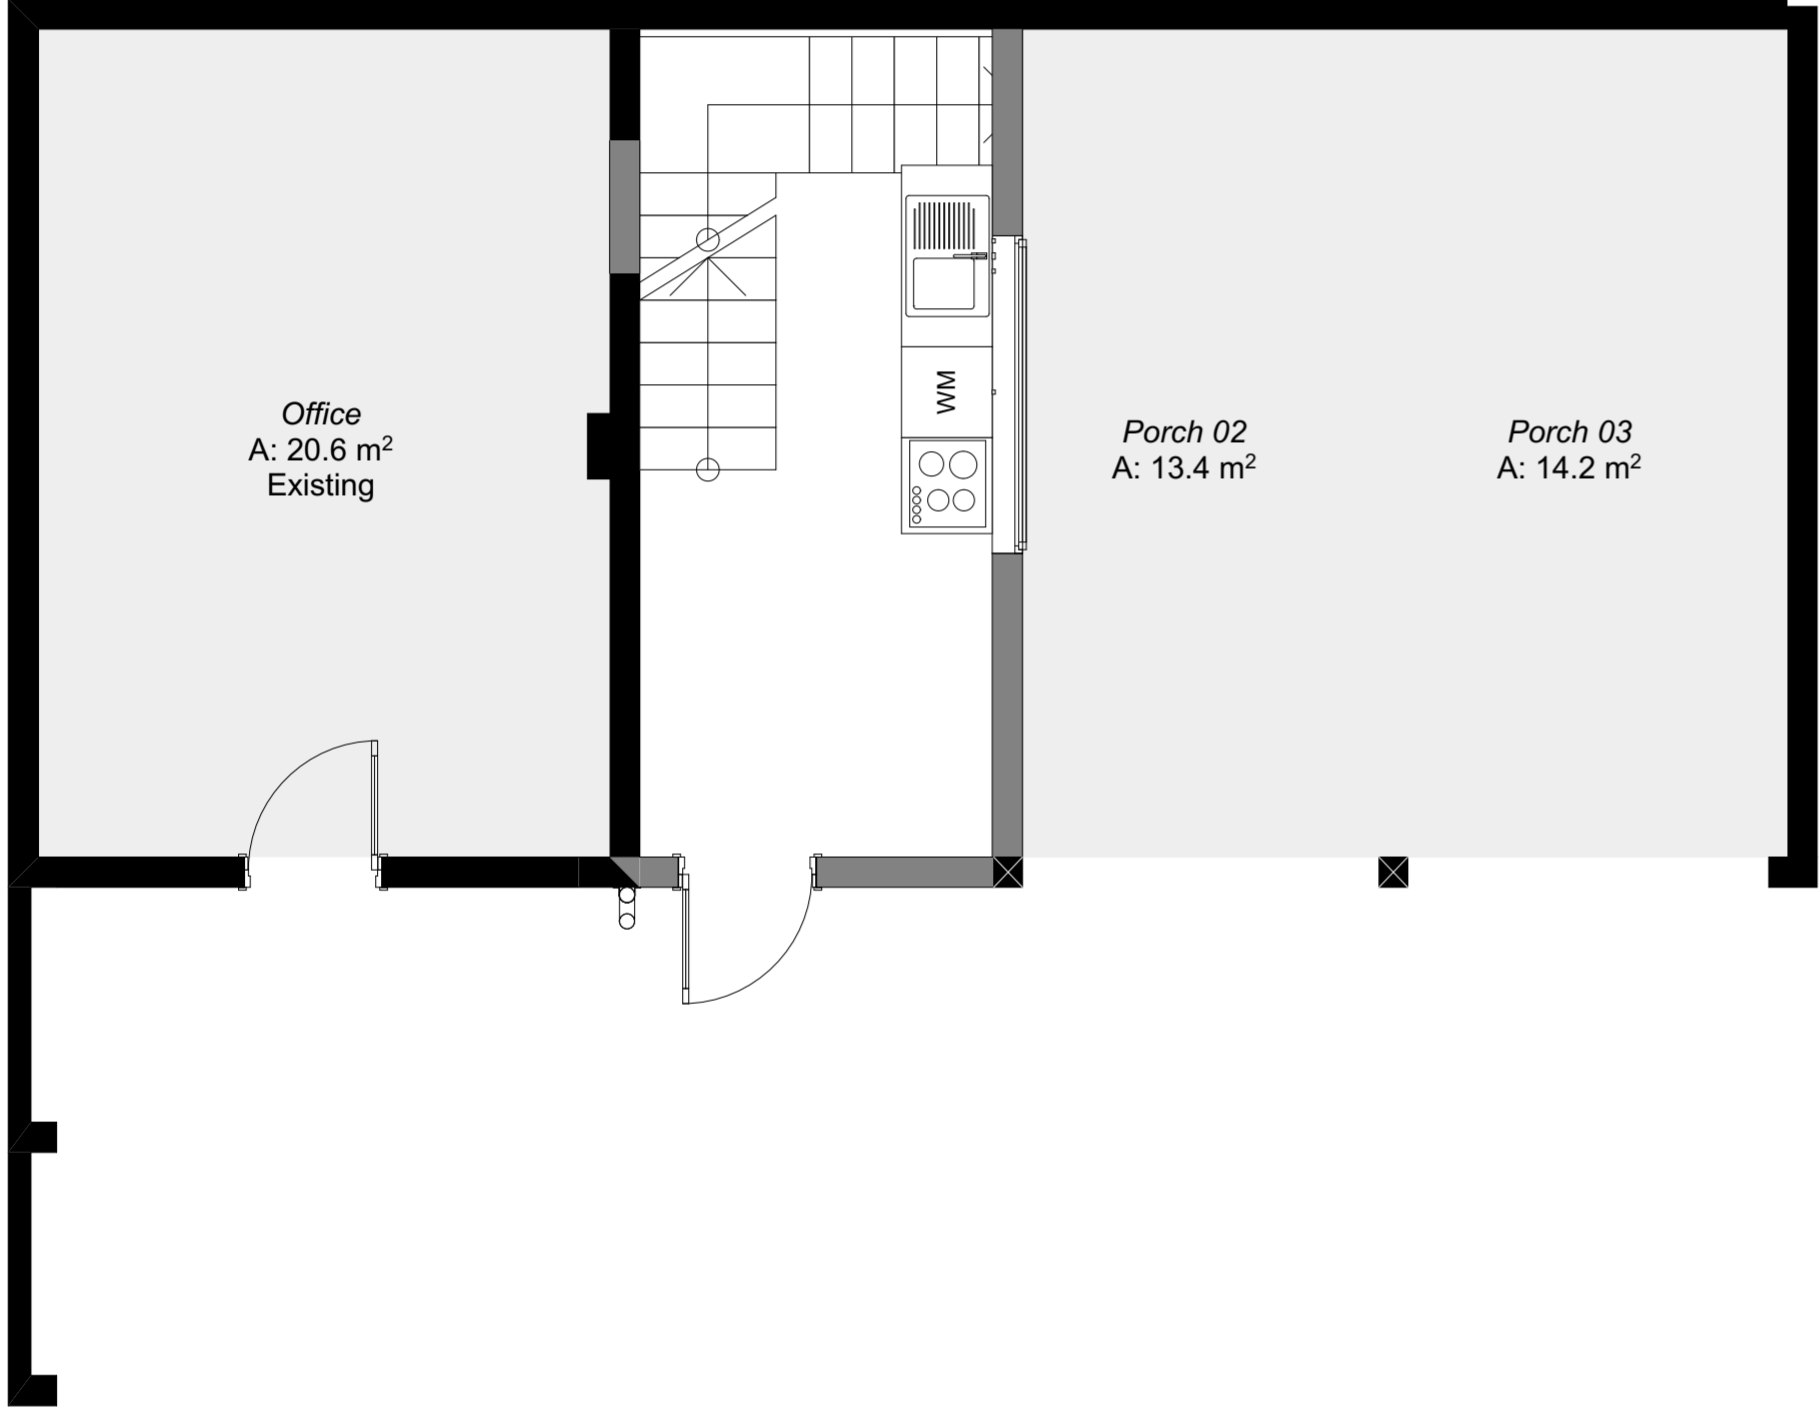


South Barn
Proposed Floor Plan - Option 2

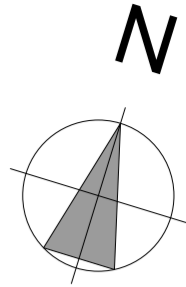

Proposed GF Plan - 1:50

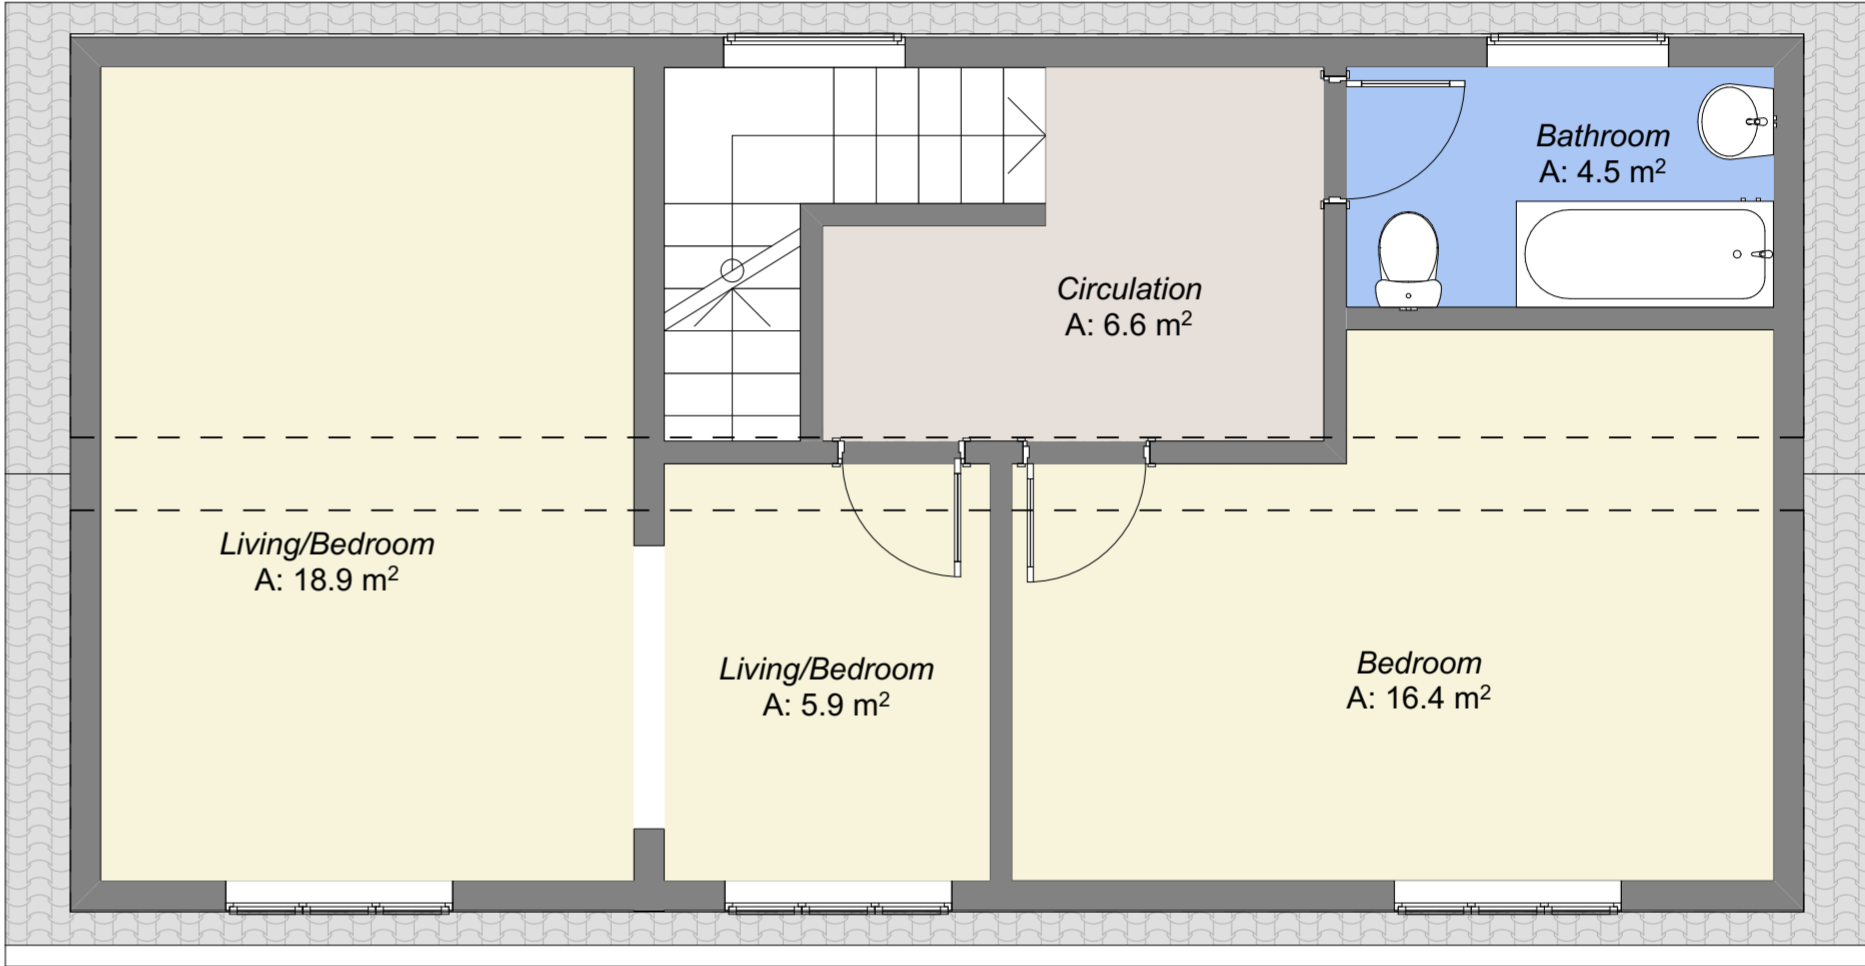

Proposed Loft Plan - 1:50

- Key**
- Existing Wall
 - New Wall

