




**South Barn
Existing Elevation**

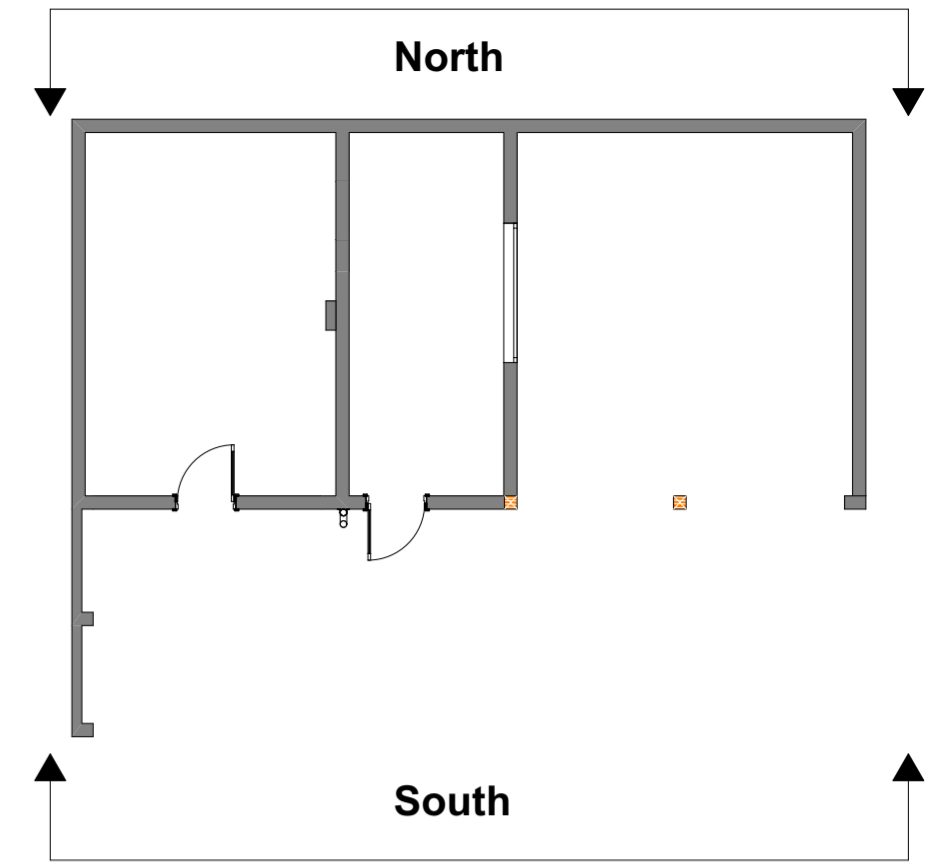

Key Plan - NTS

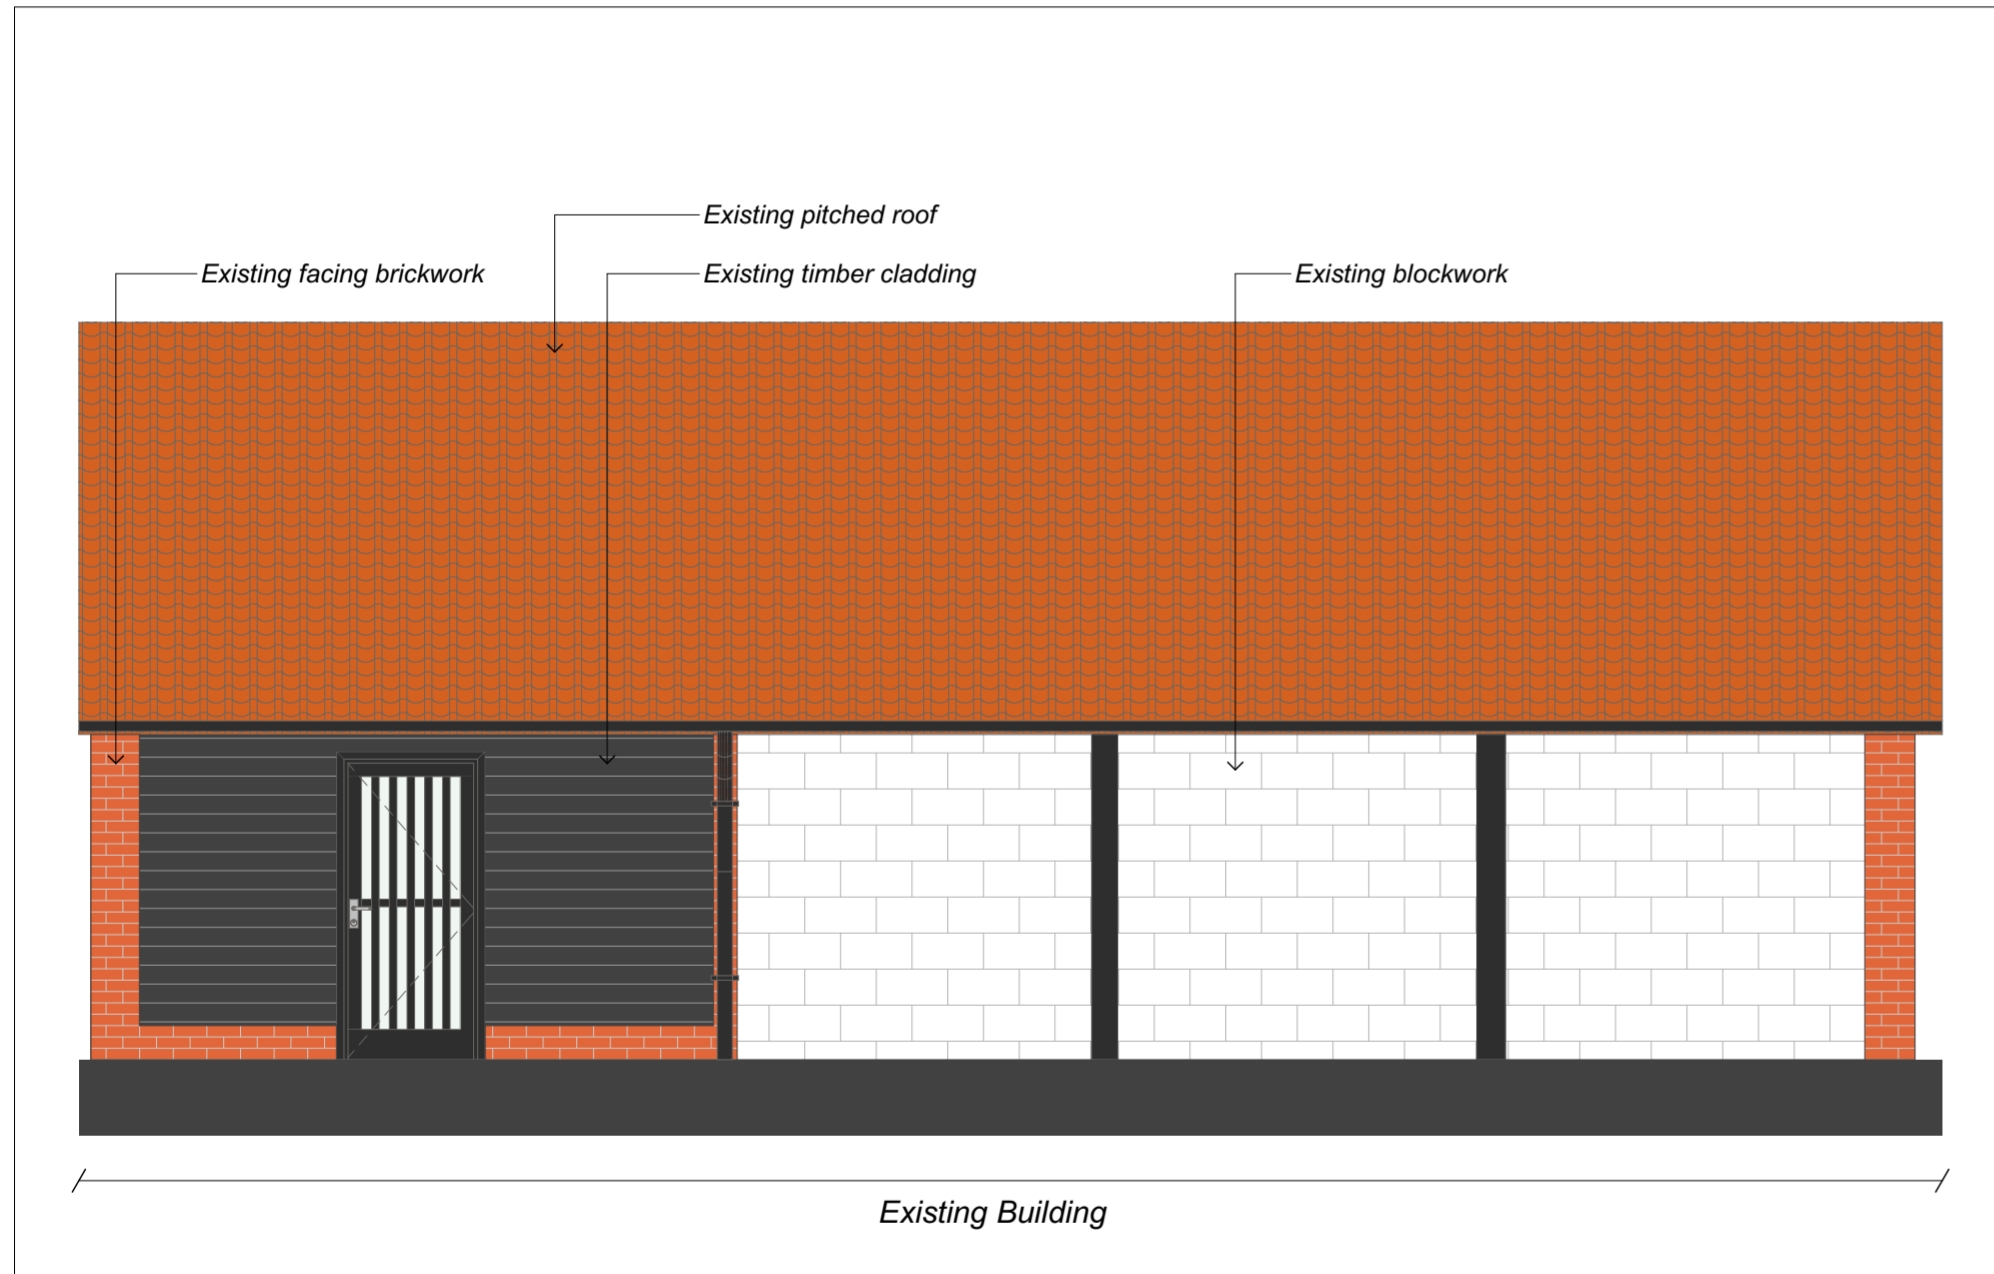

Existing South Elevation - 1:50

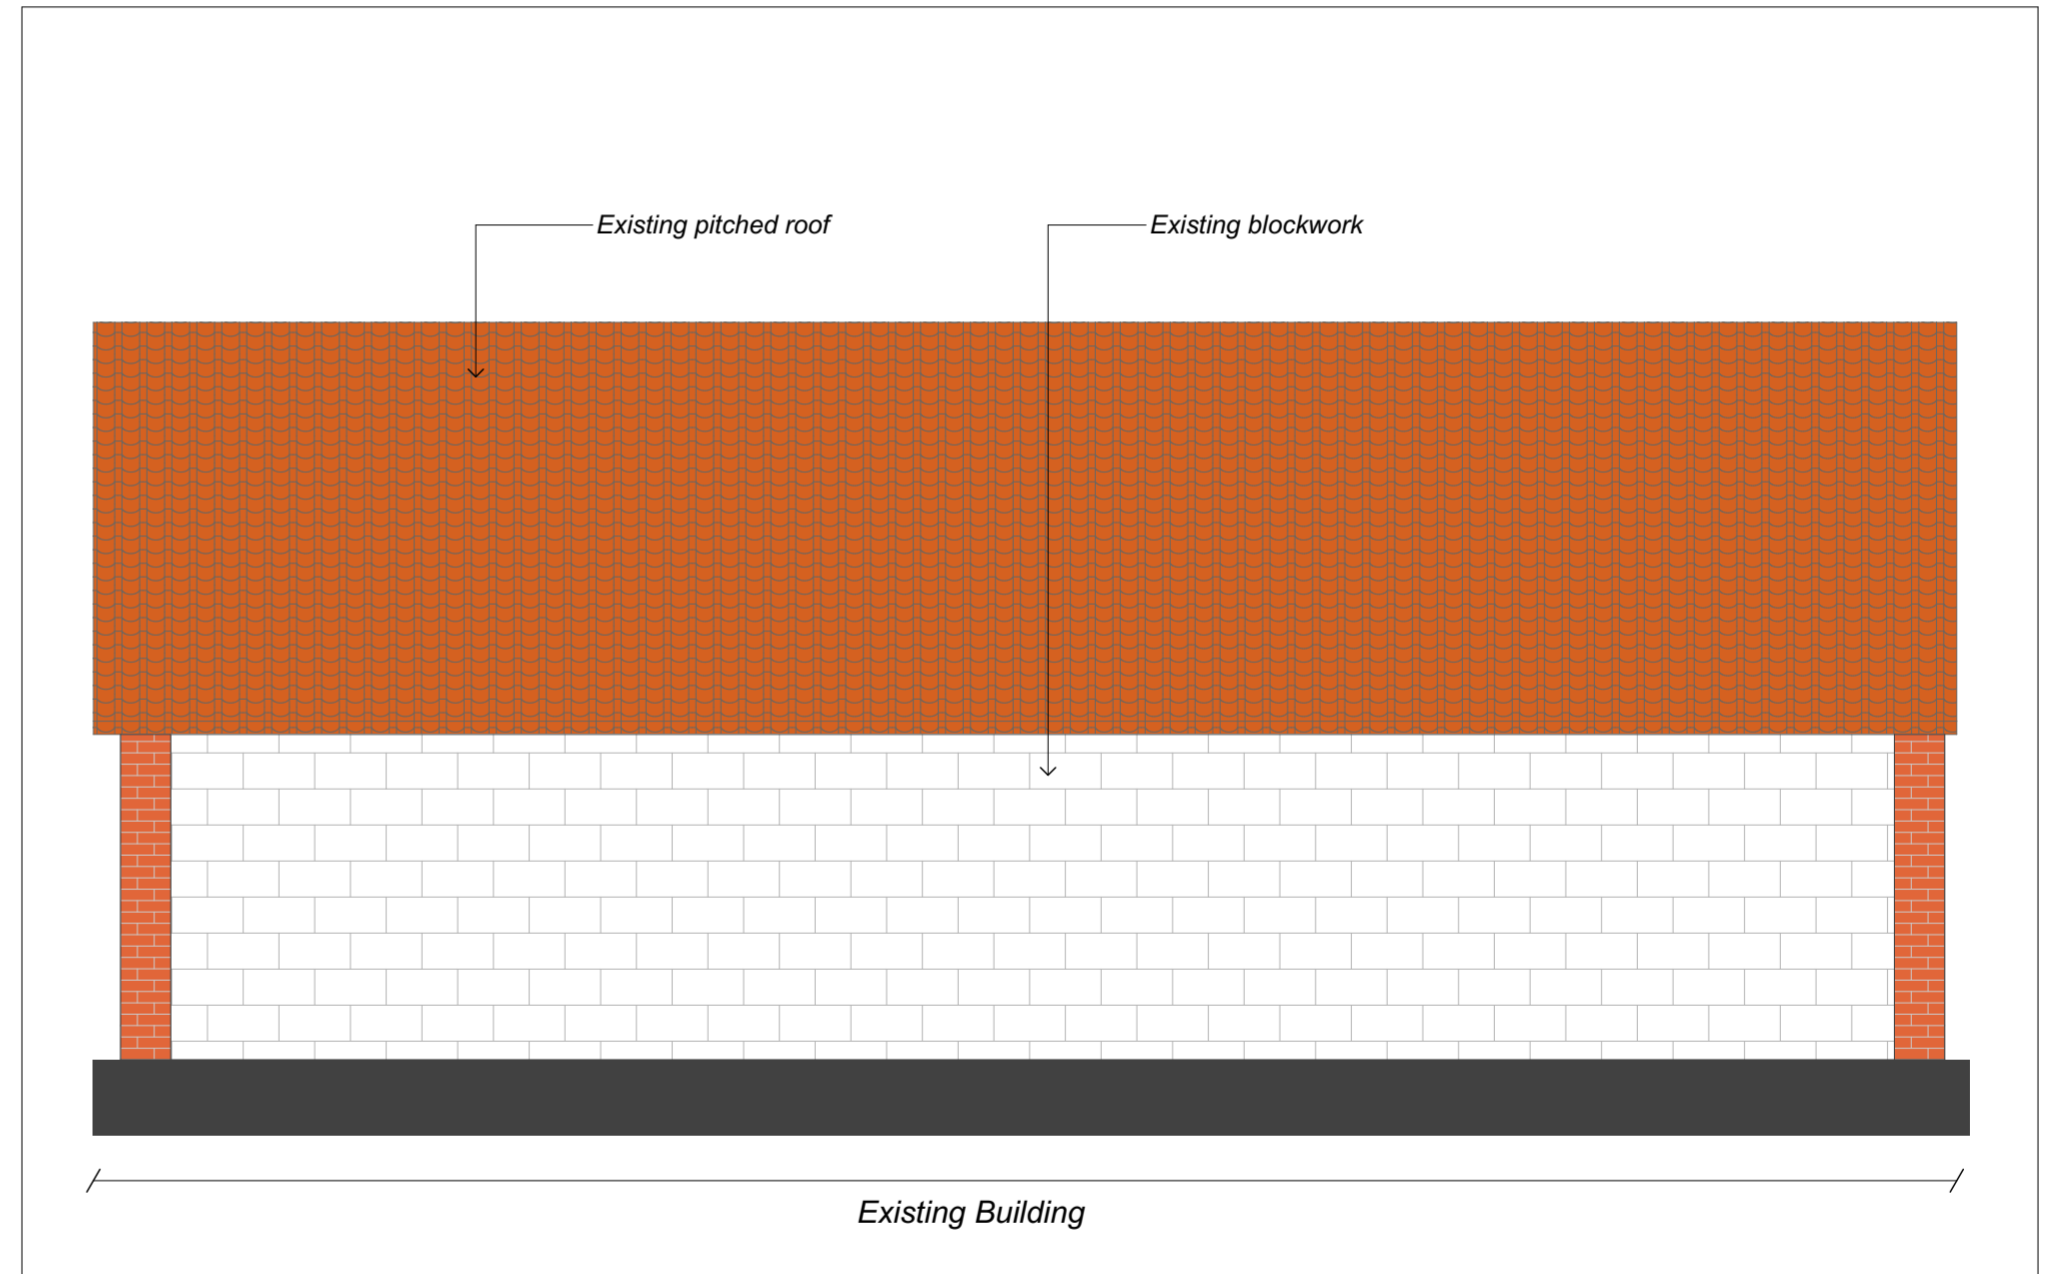

Existing North Elevation - 1:50