

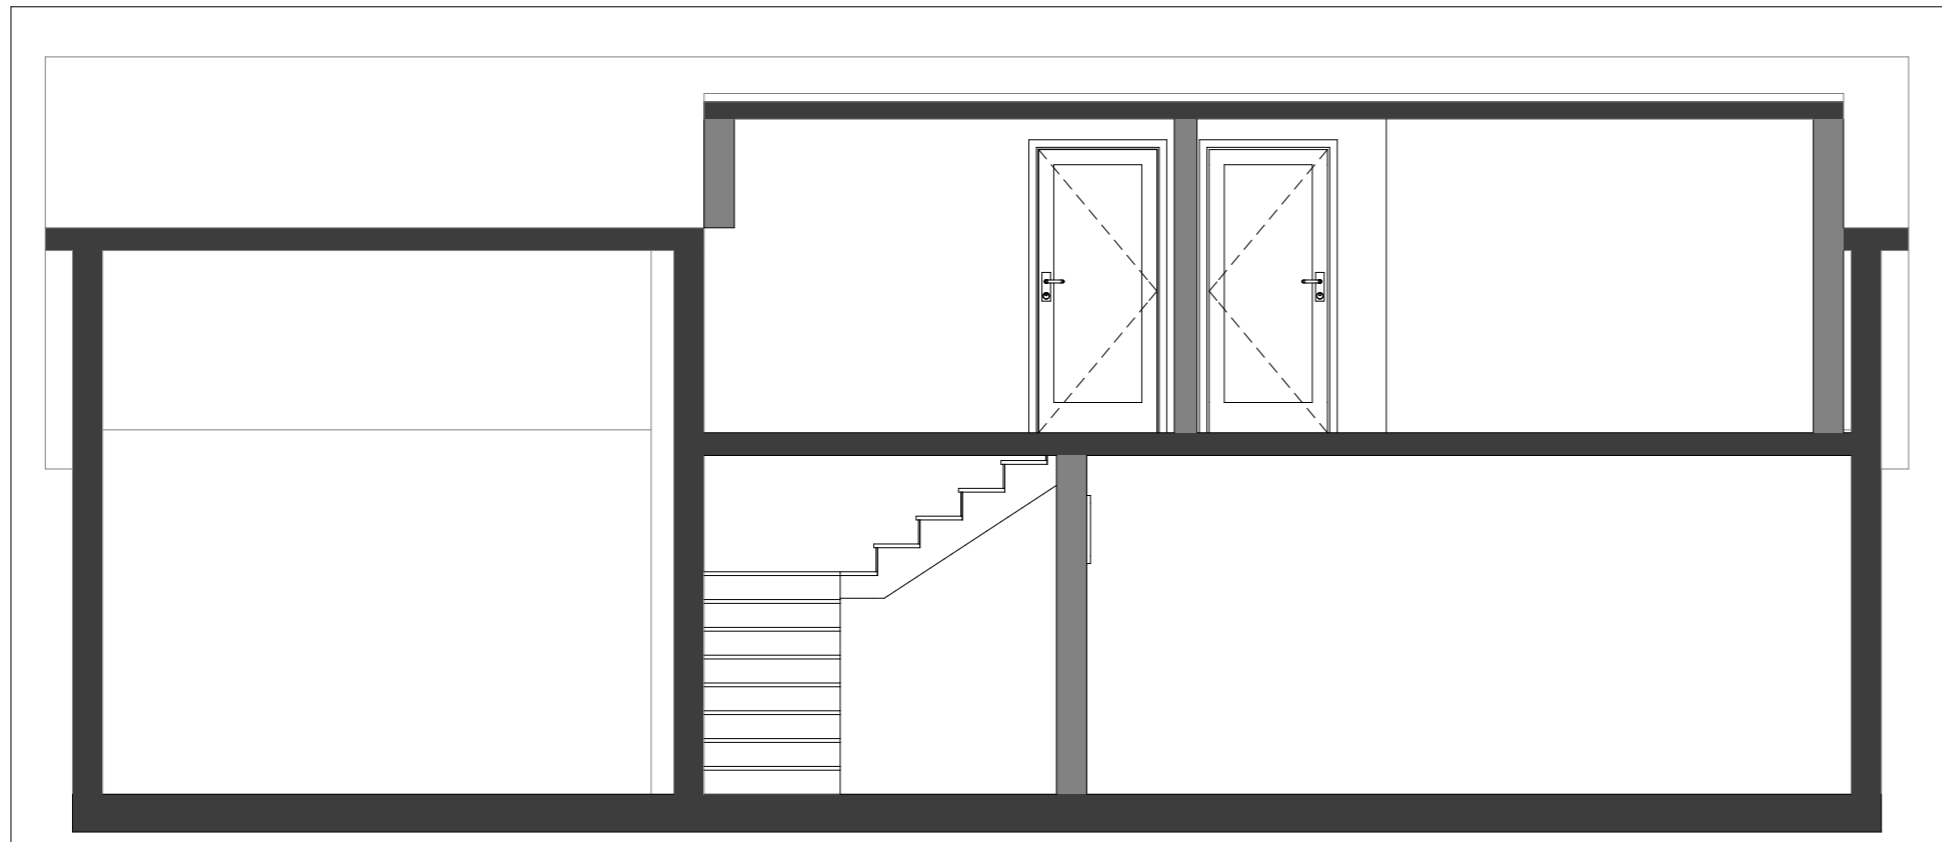


# South Barn Proposed Section

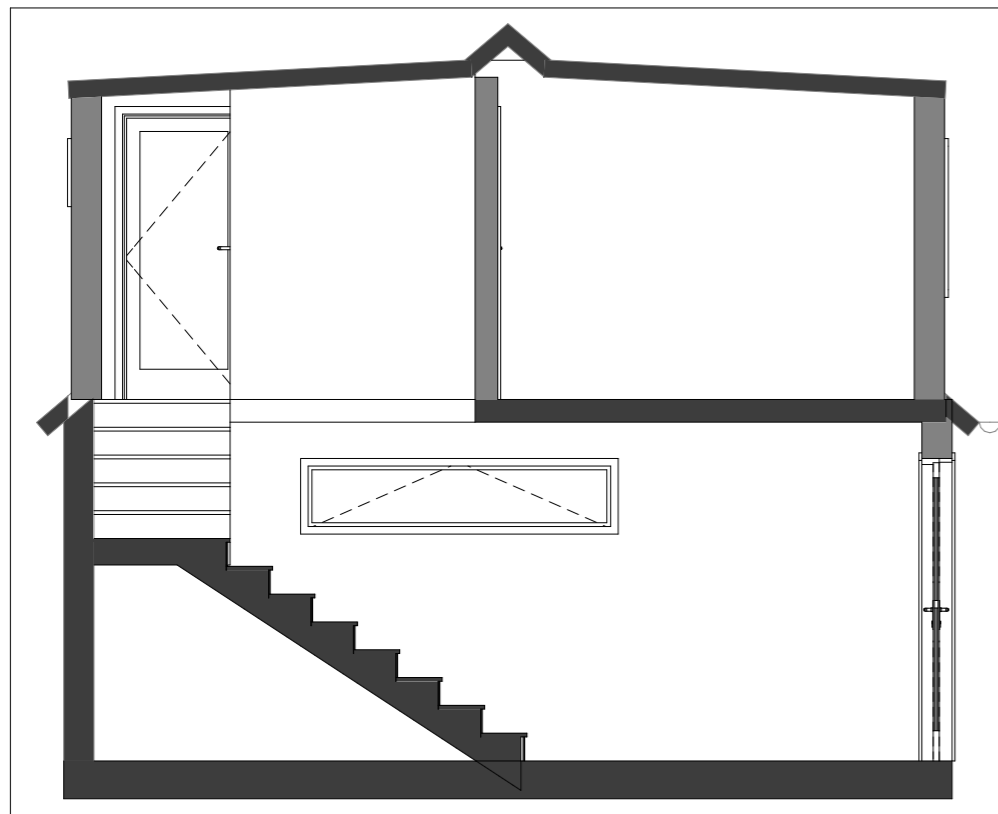

Section S-01 - 1:50

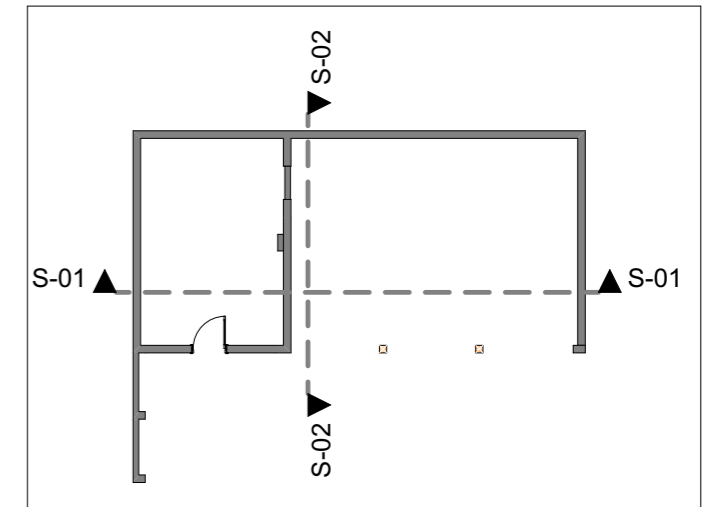

Section S-02 - 1:50