



South Barn
Proposed Elevation - Option 2

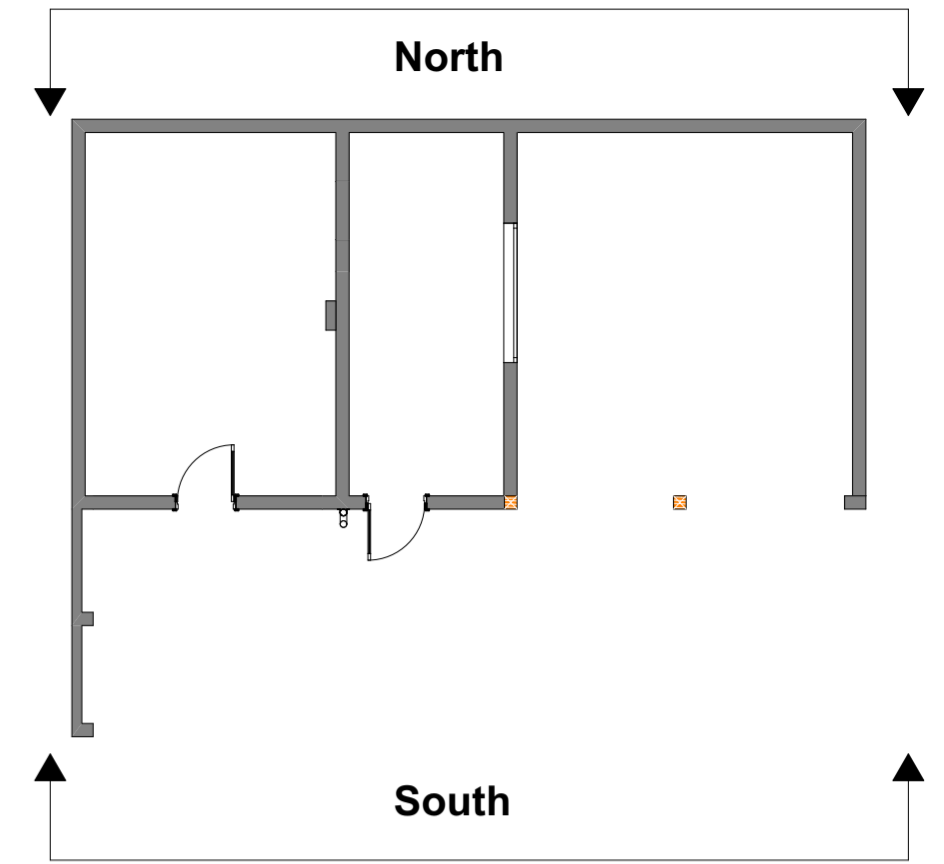

Key Plan - NTS



Proposed South Elevation - 1:50

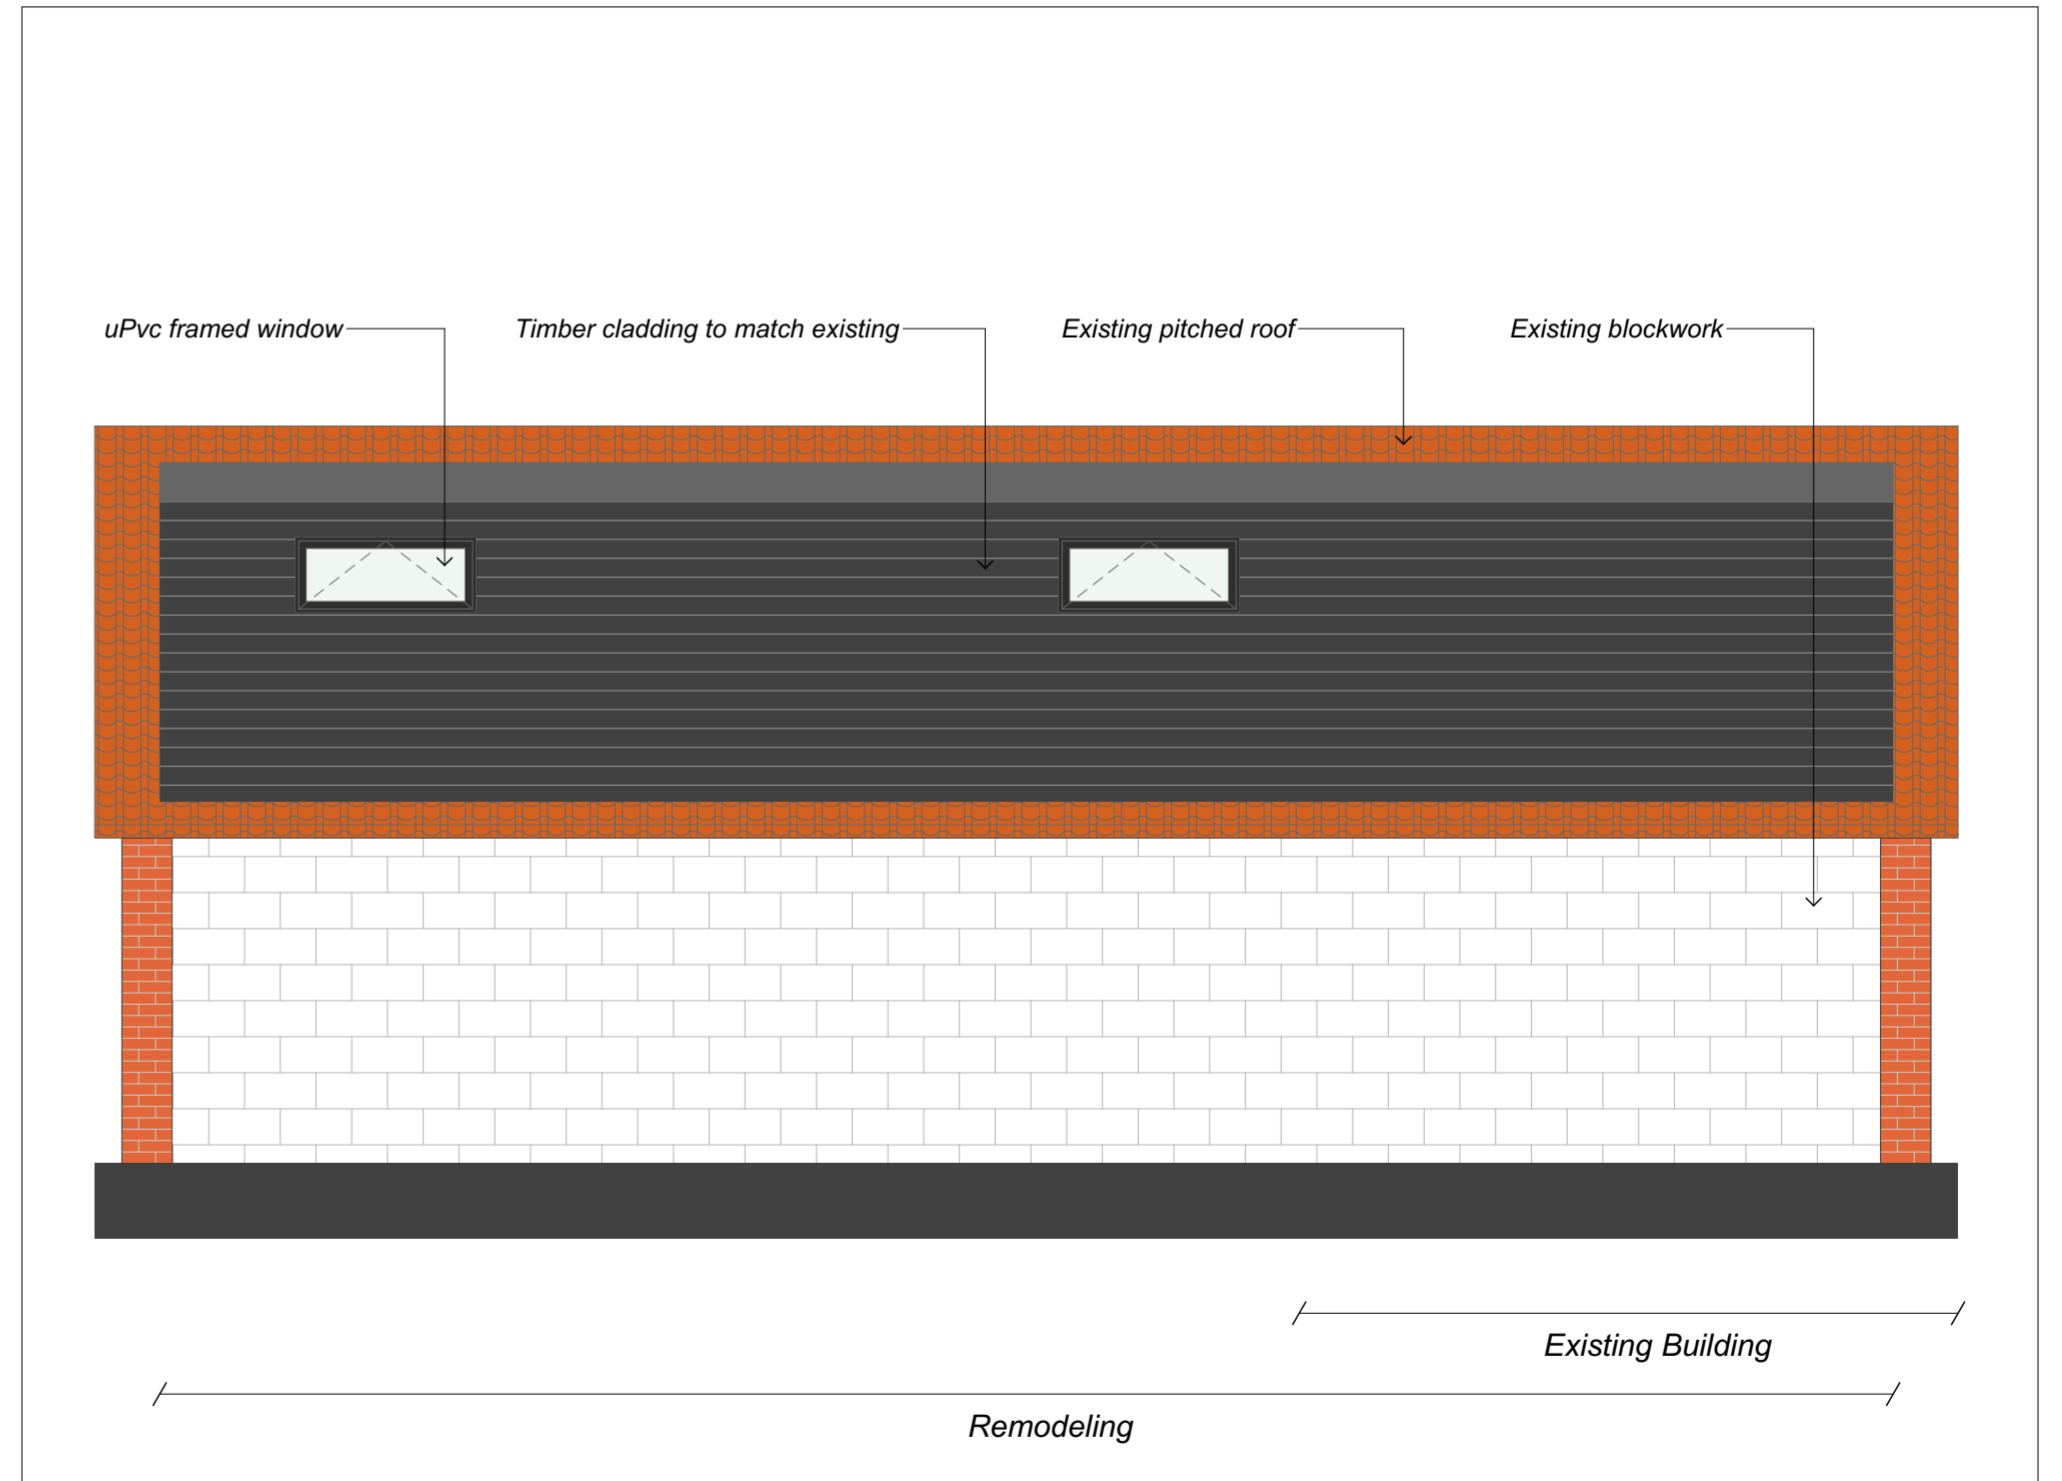

Proposed North Elevation - 1:50