

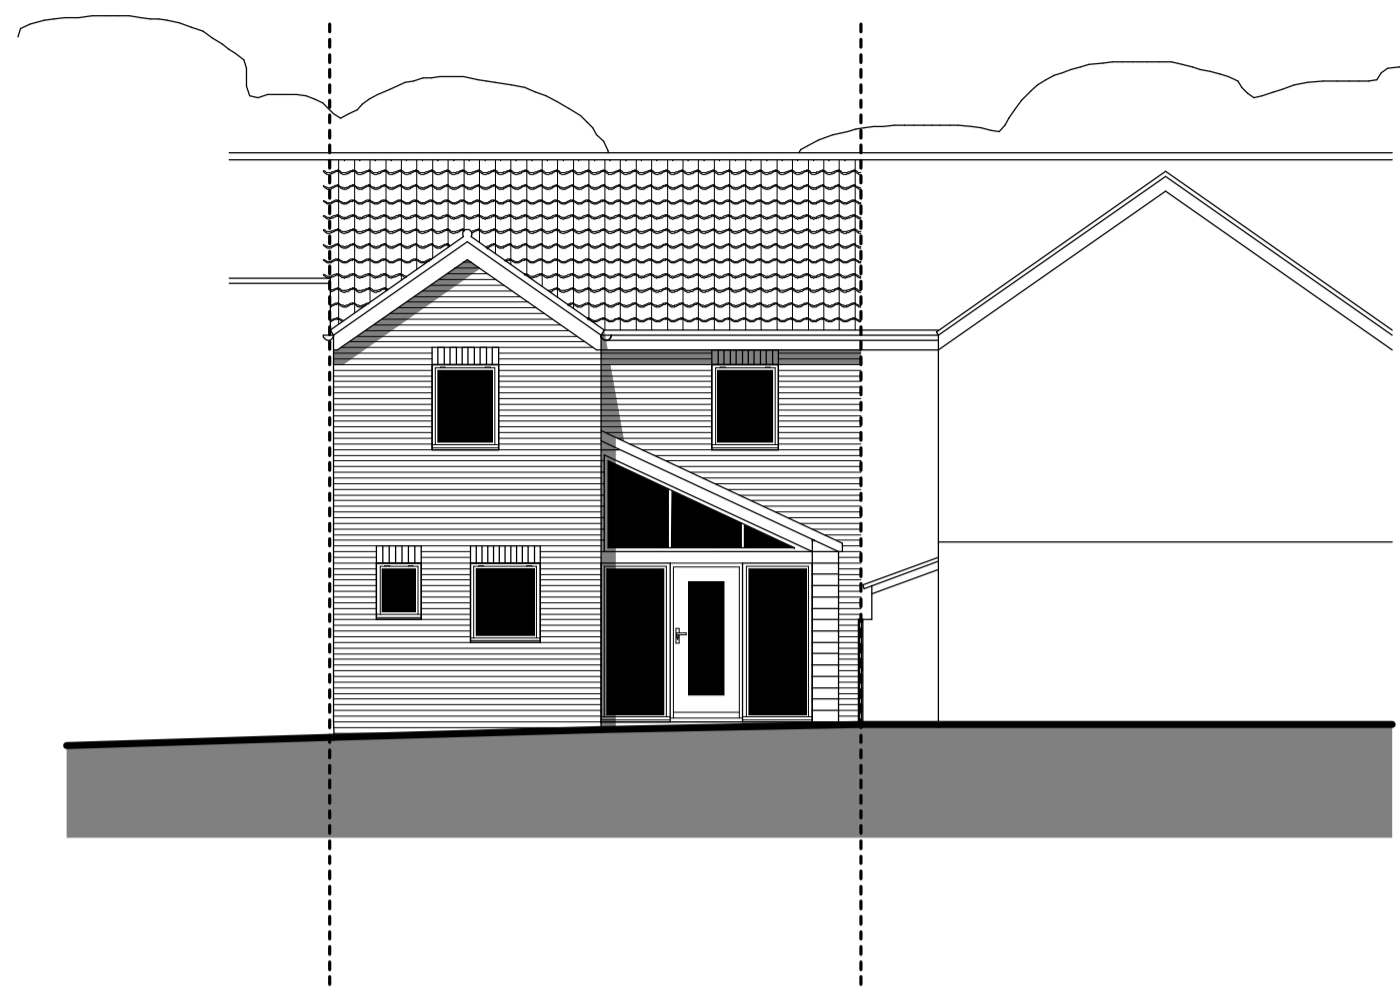



This drawing is not to be scaled from, unless using dimensions shown, as reproduced copies may not be to scale. All dimensions are to be checked on site and any inconsistency should be reported to the original designer.

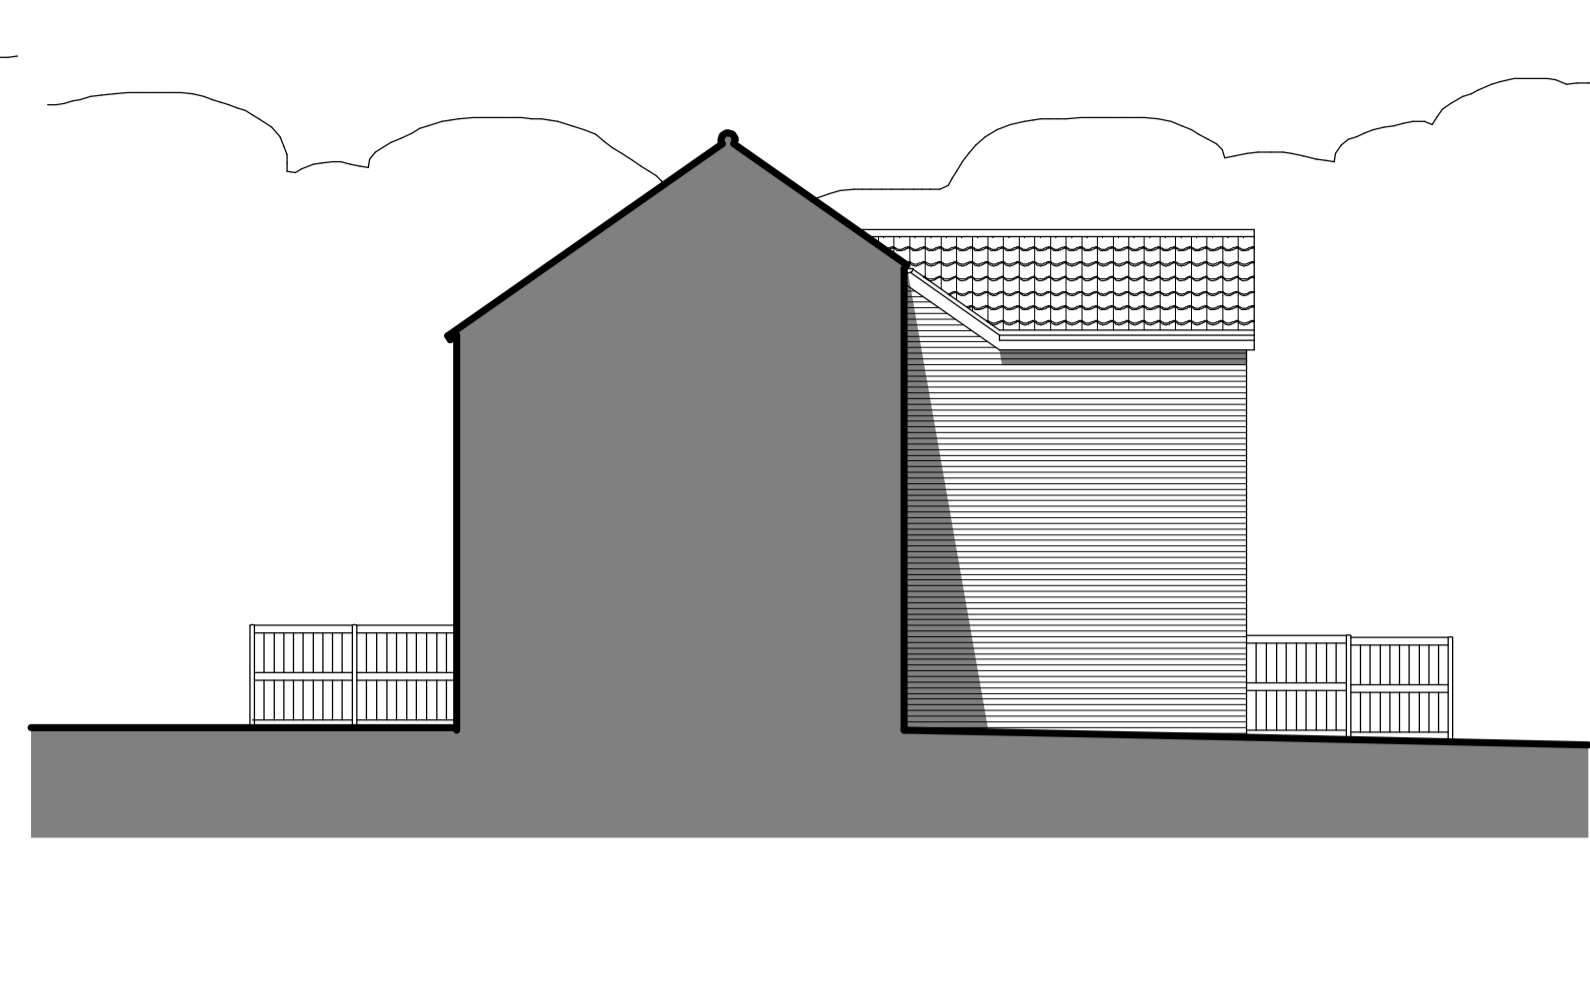


South East Elevation

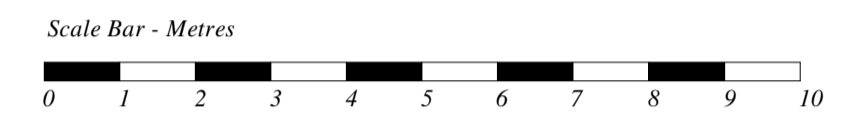


South West Elevation

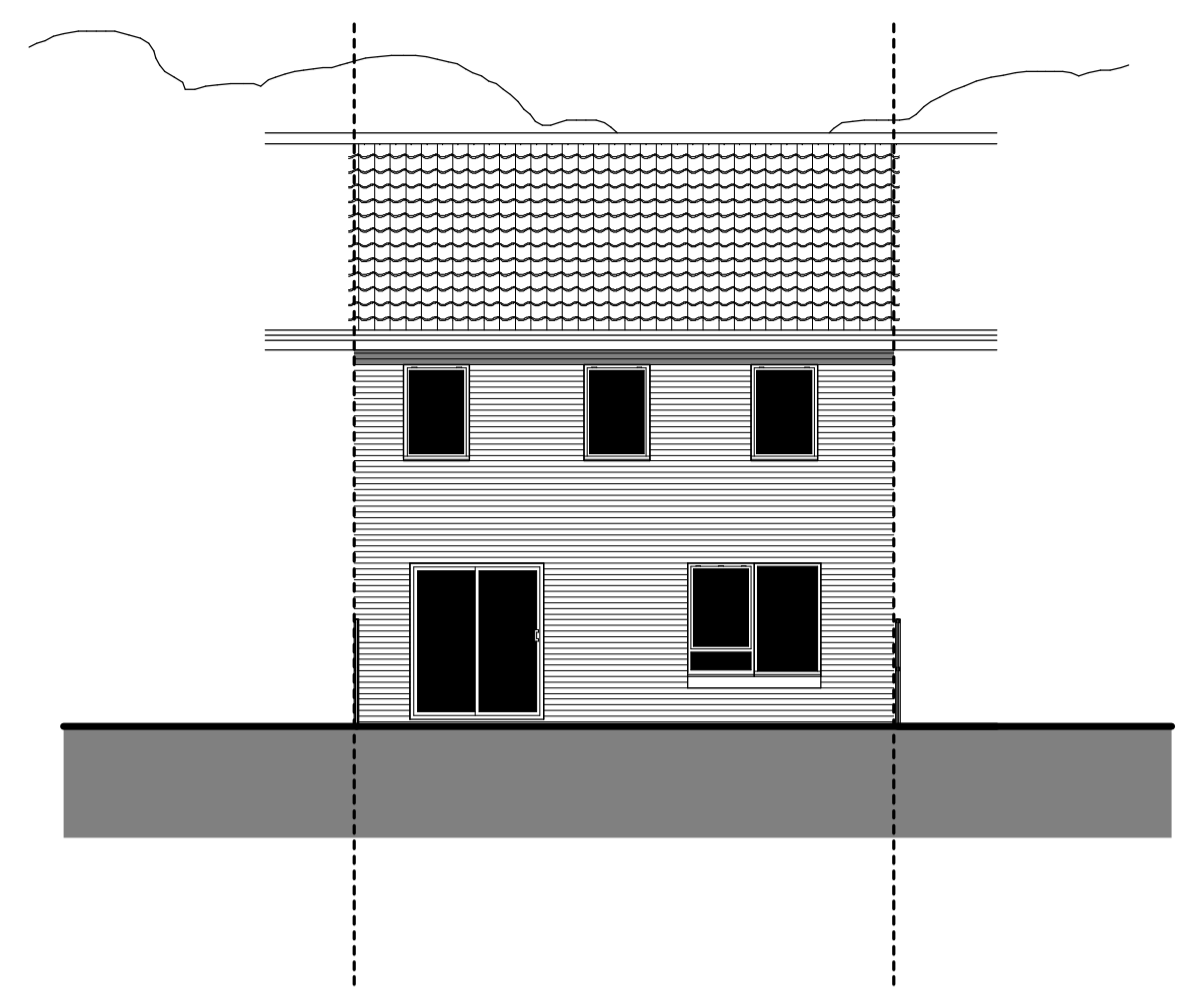


North West Elevation

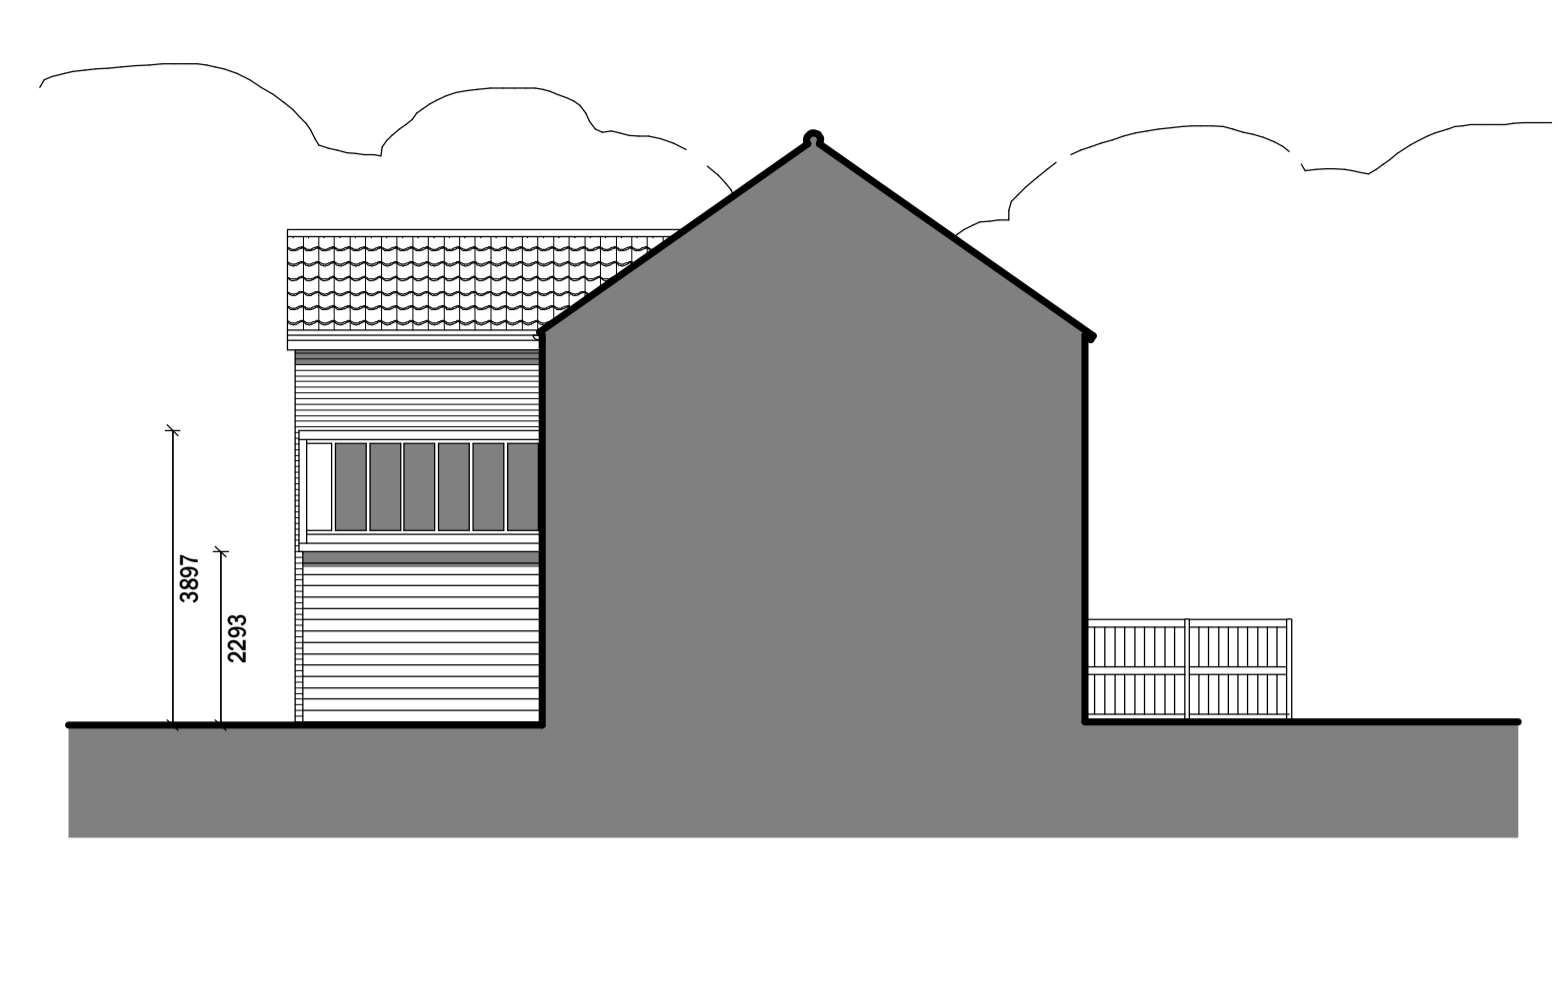


North East Elevation

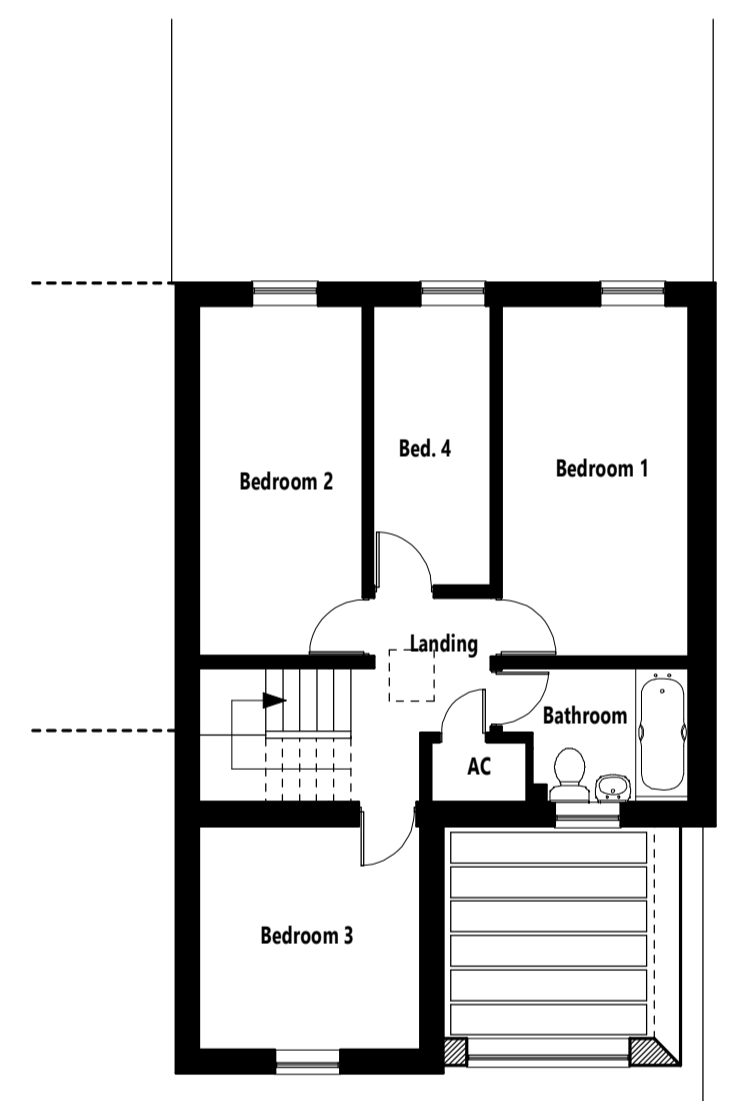


First Floor Plan

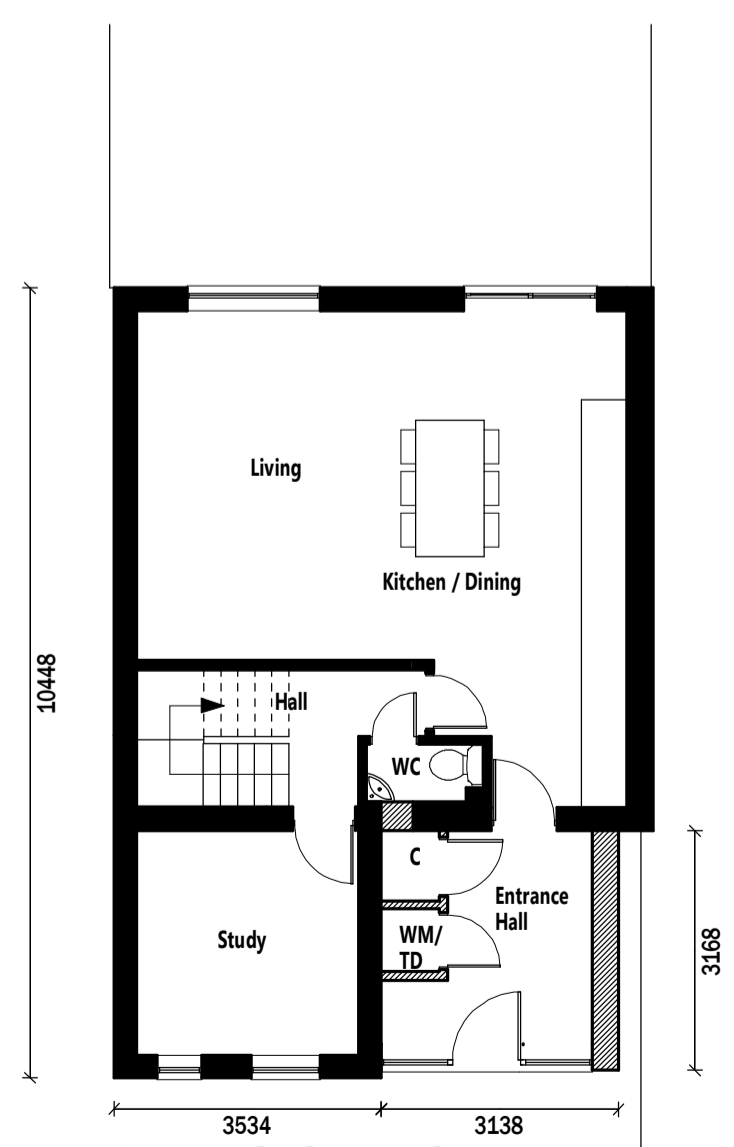

Ground Floor Plan

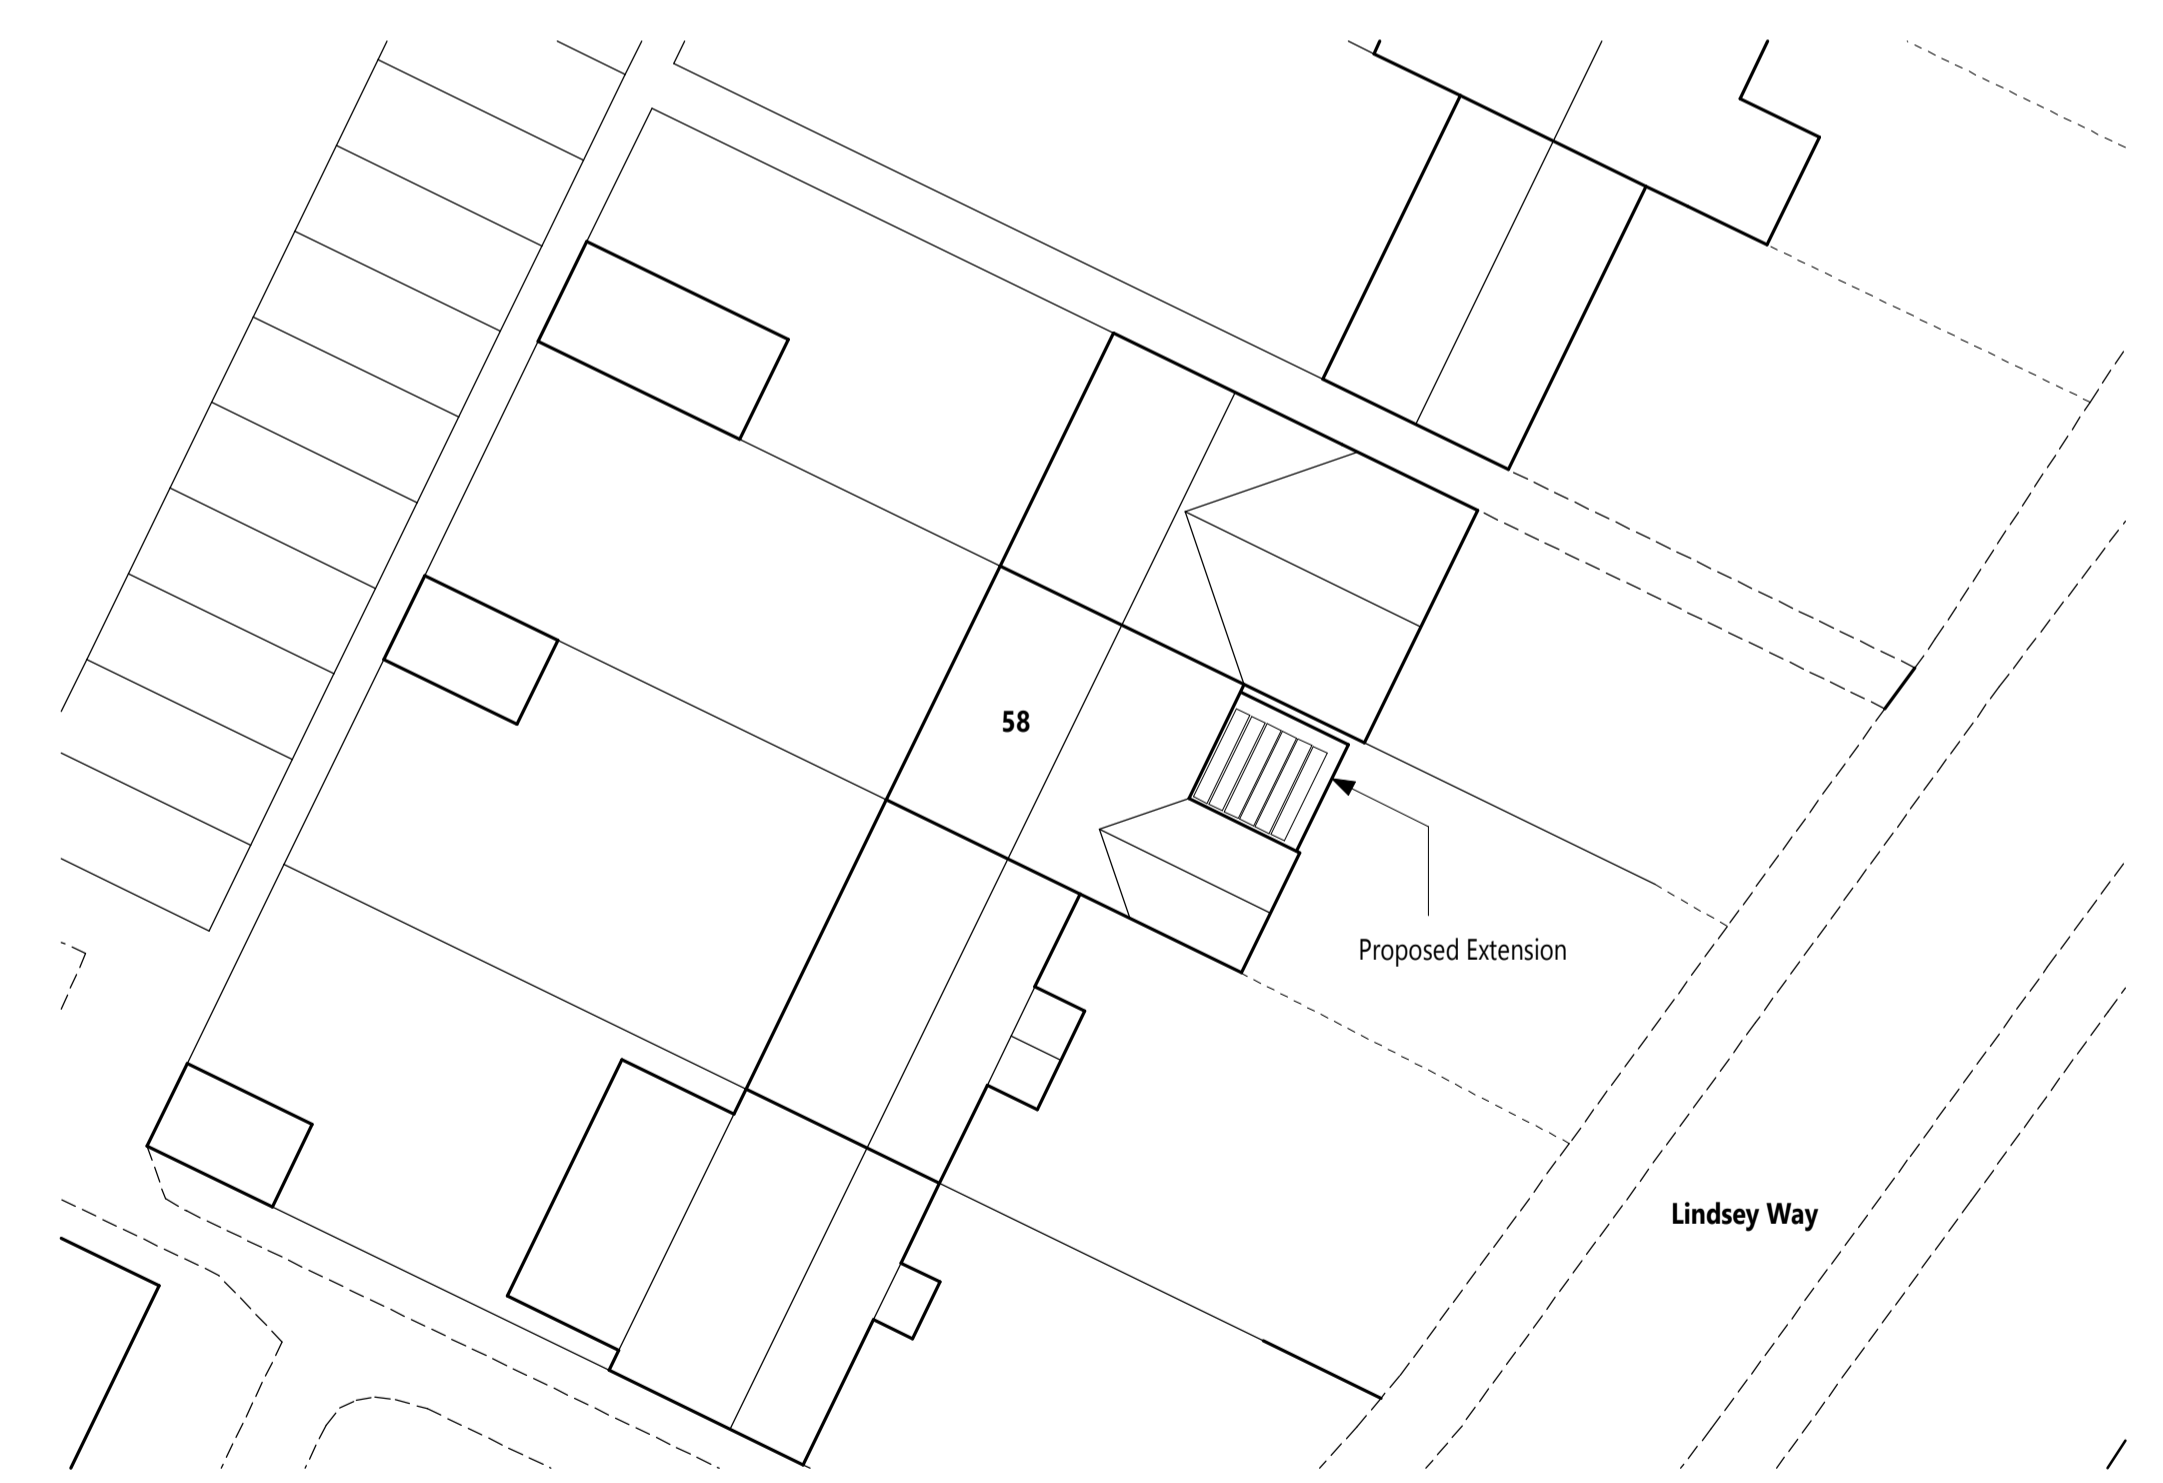


Site Block Plan 1:200

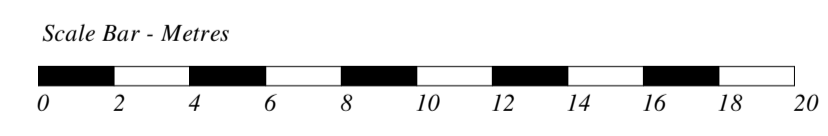

REVISIONS	
PROJECT	Proposed 2 storey front extension
ADDRESS	58 Lindsey Way, Stowmarket IP14 2PD
CLIENT	Dan & Laurie Fiske
DATE	August 2022
SCALE / SIZE	1:100 / A1
DRAWING	Proposed Scheme Design & Site Block Plan
REFERENCE	LDA-341-02C

© Let's Design Architecture Limited

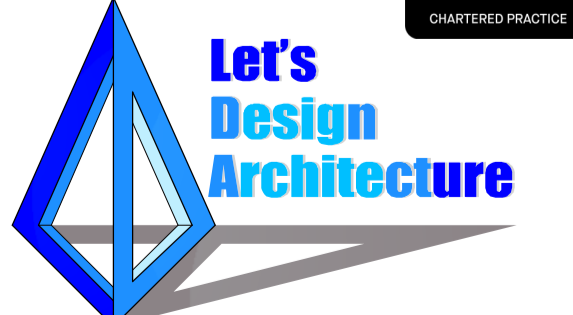

Let's Design Architecture

Bumblebee Barn | Mill Road | Battisford | Stowmarket | IP14 2LT
 01449 616678 | 07747 426260 | zoe@letsdesignarchitecture.com

