

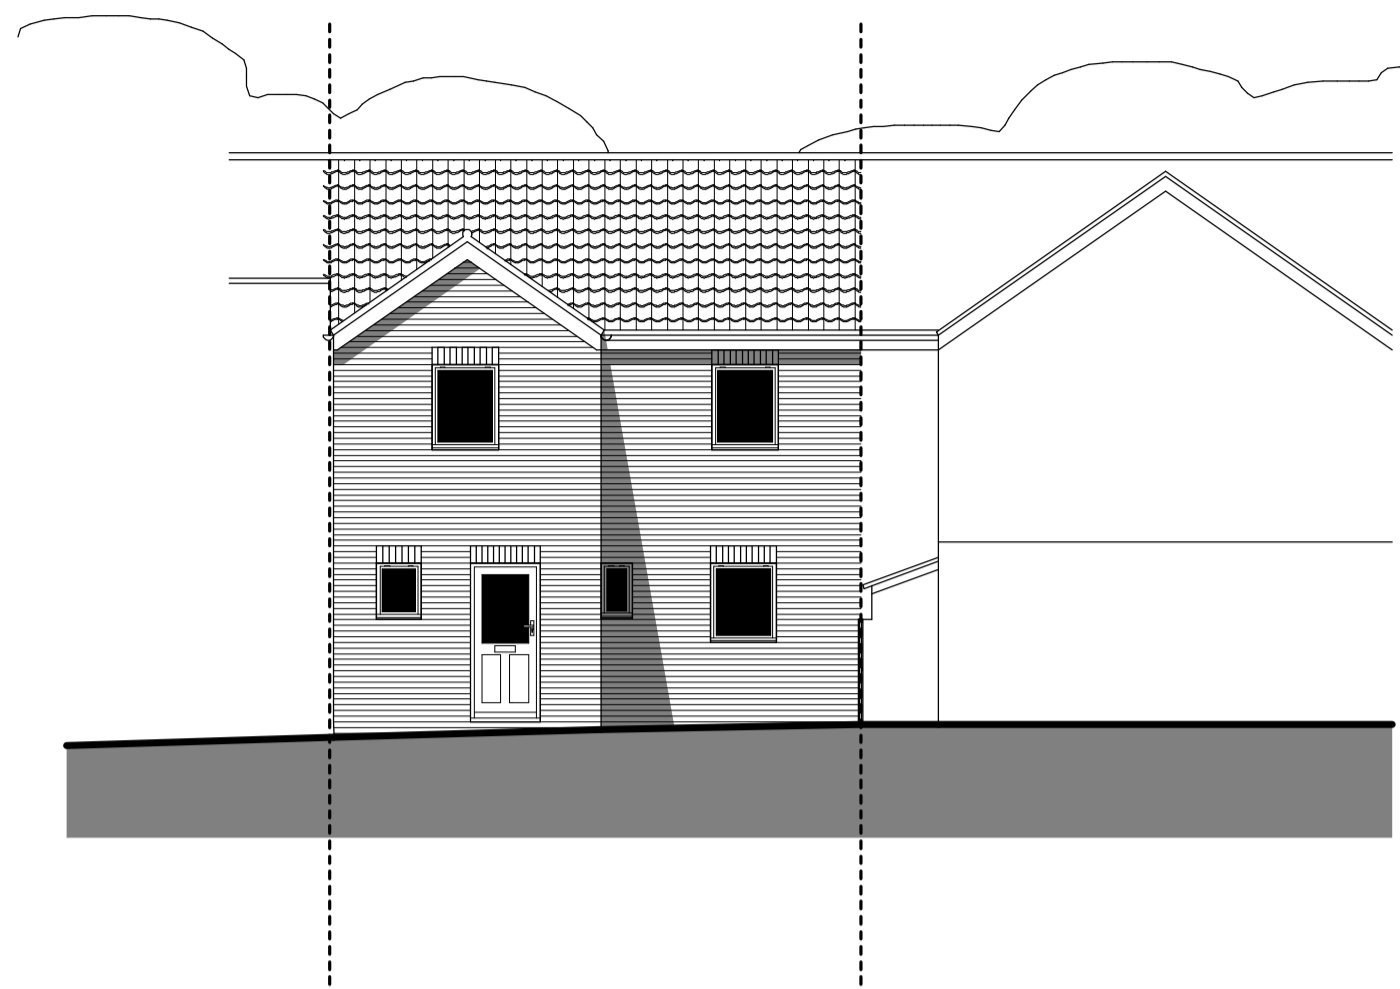



This drawing is not to be scaled from, unless using dimensions shown, as reproduced copies may not be to scale. All dimensions are to be checked on site and any inconsistency should be reported to the original designer.

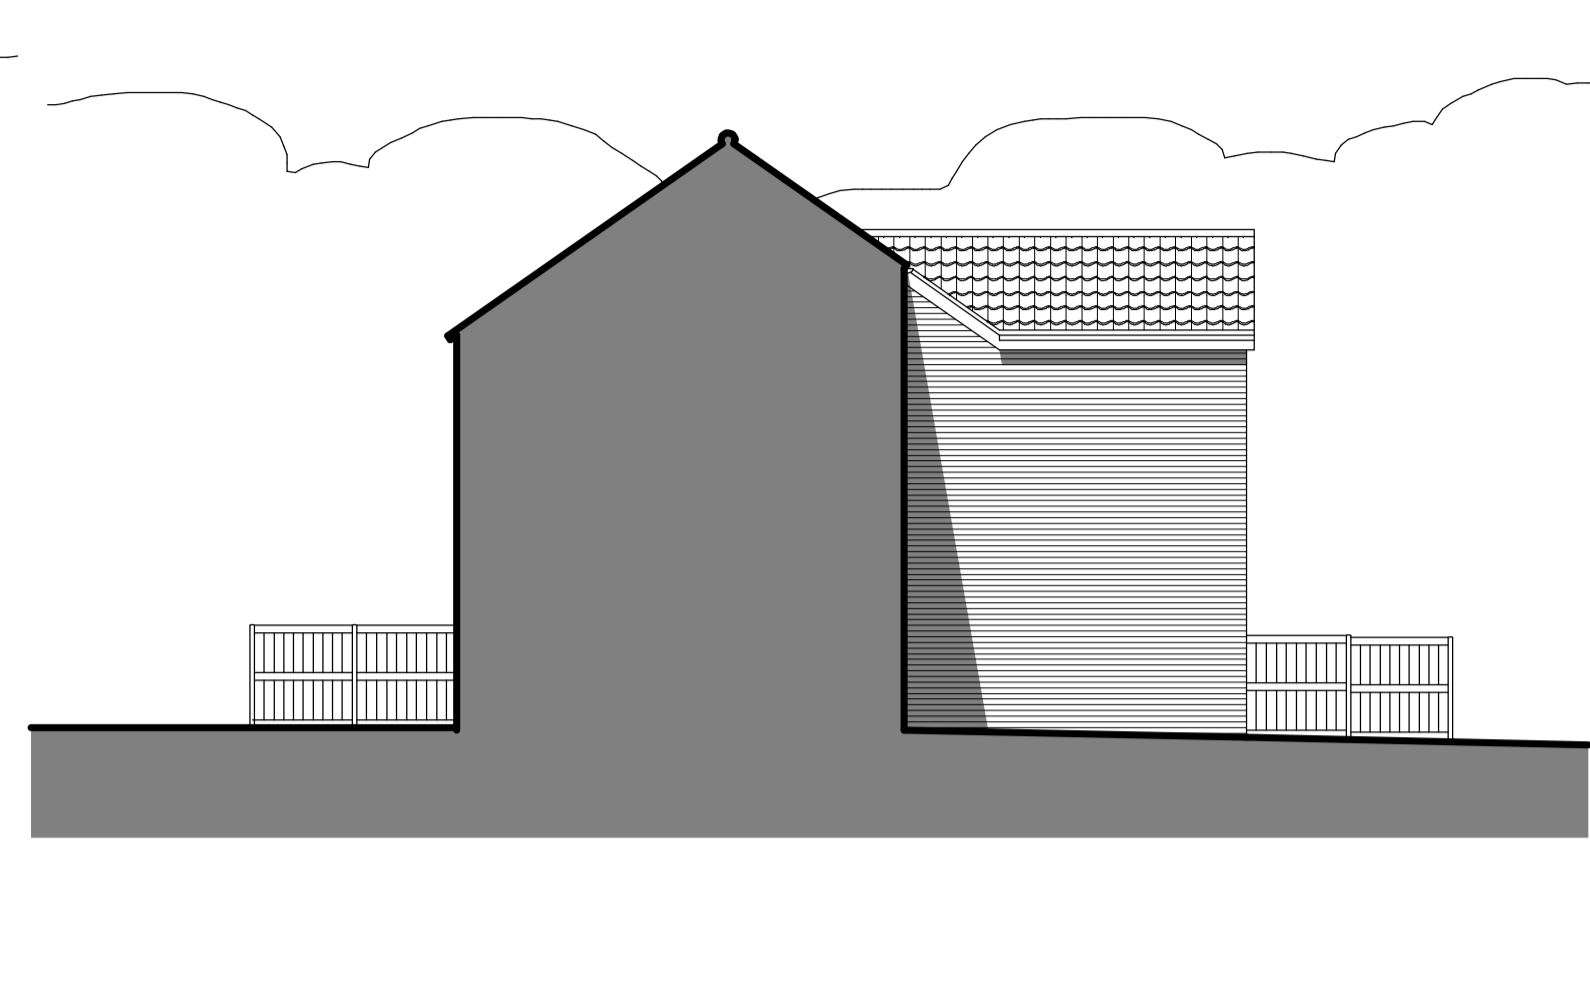


South East Elevation

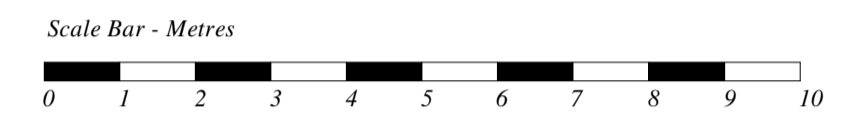


South West Elevation

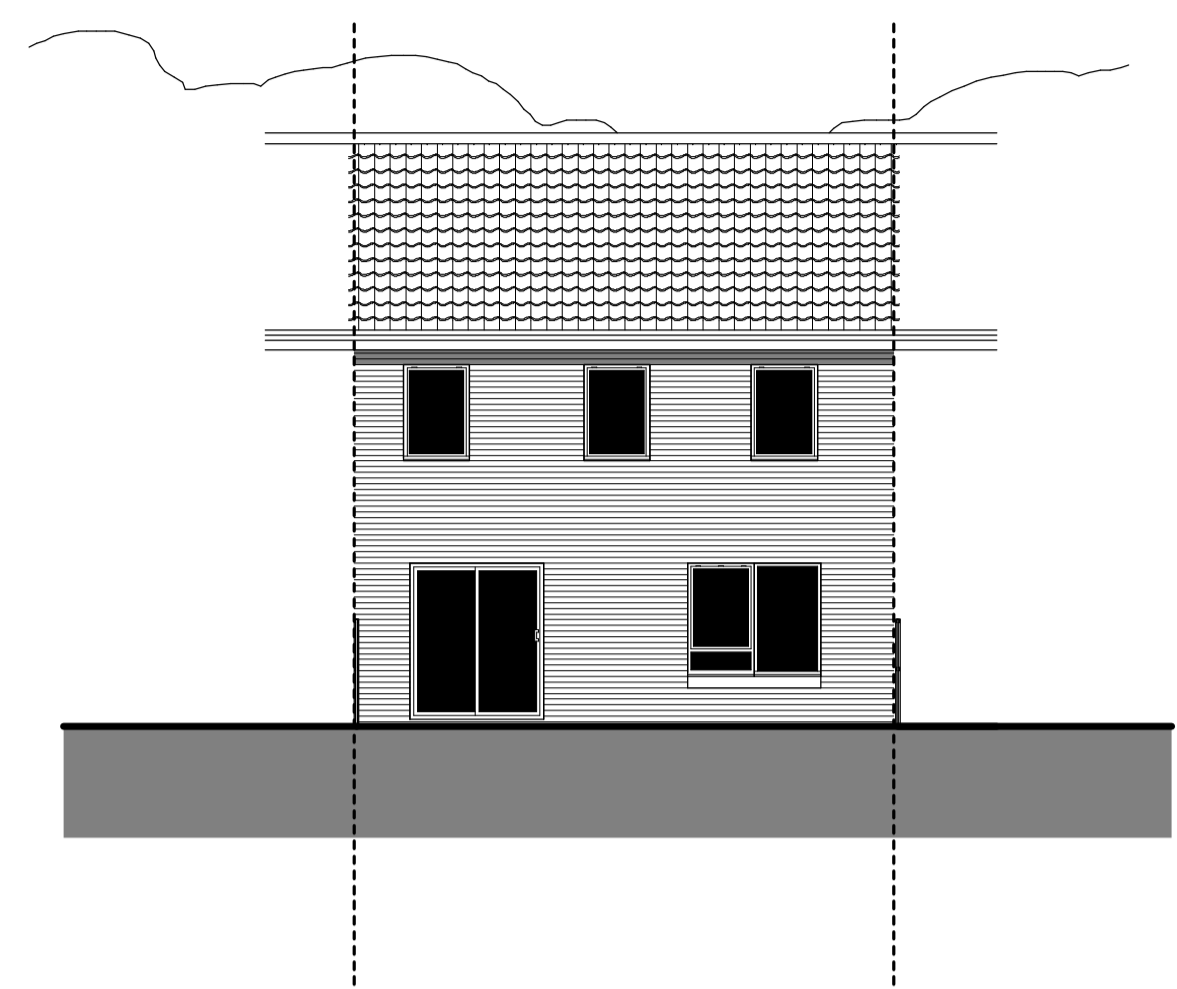


North West Elevation

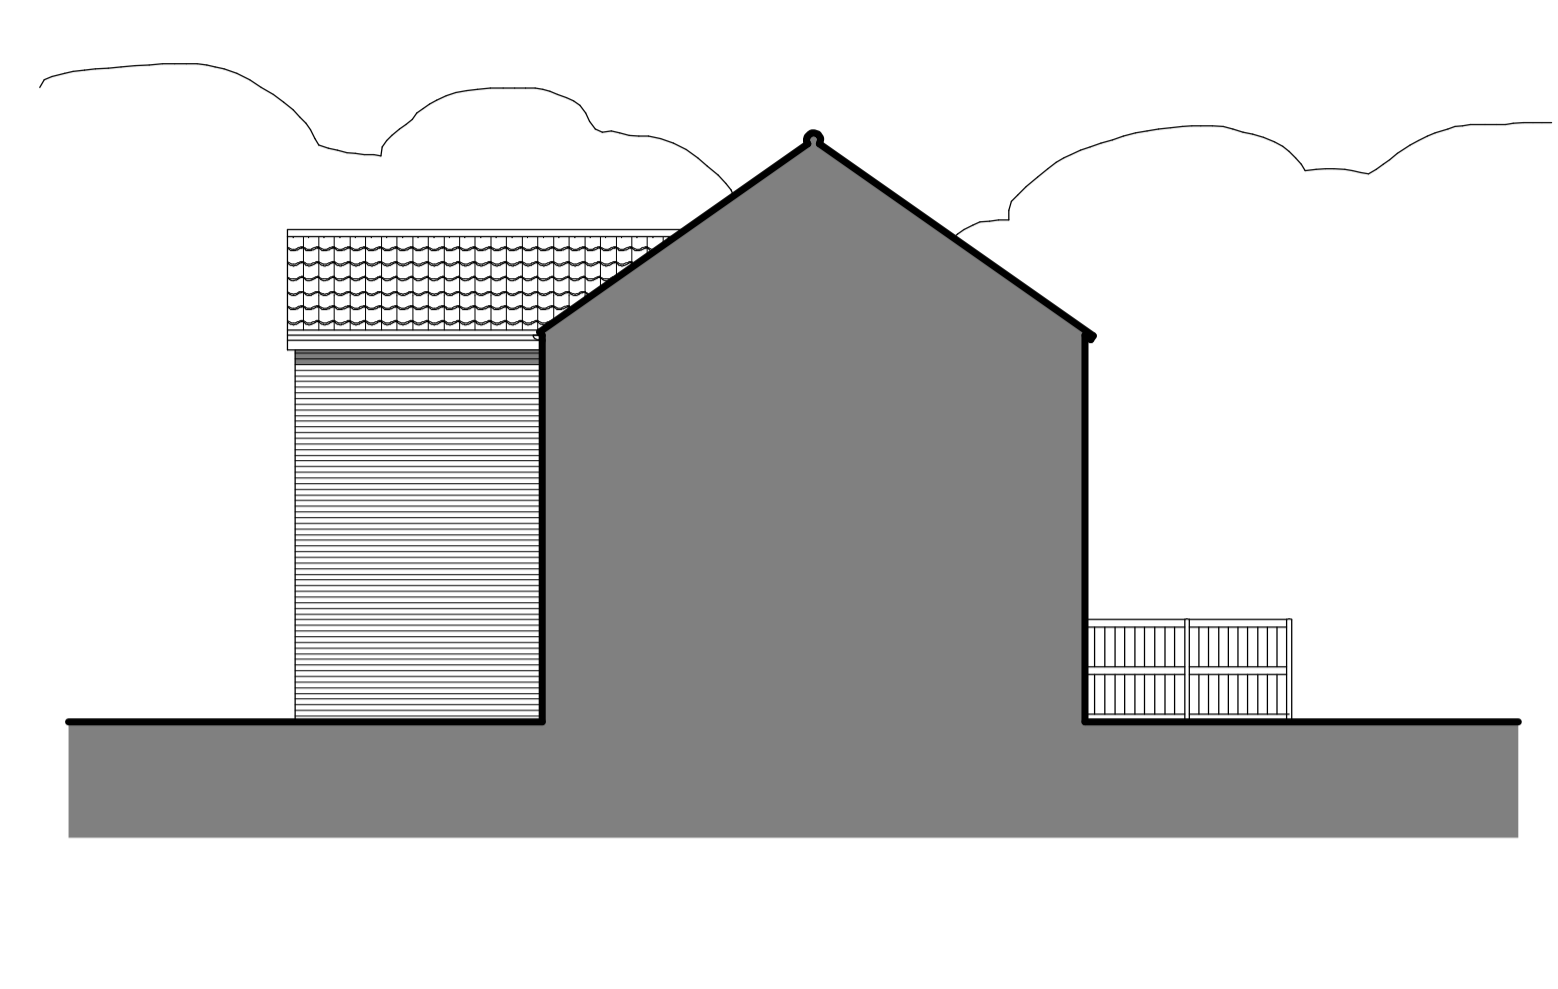




North East Elevation

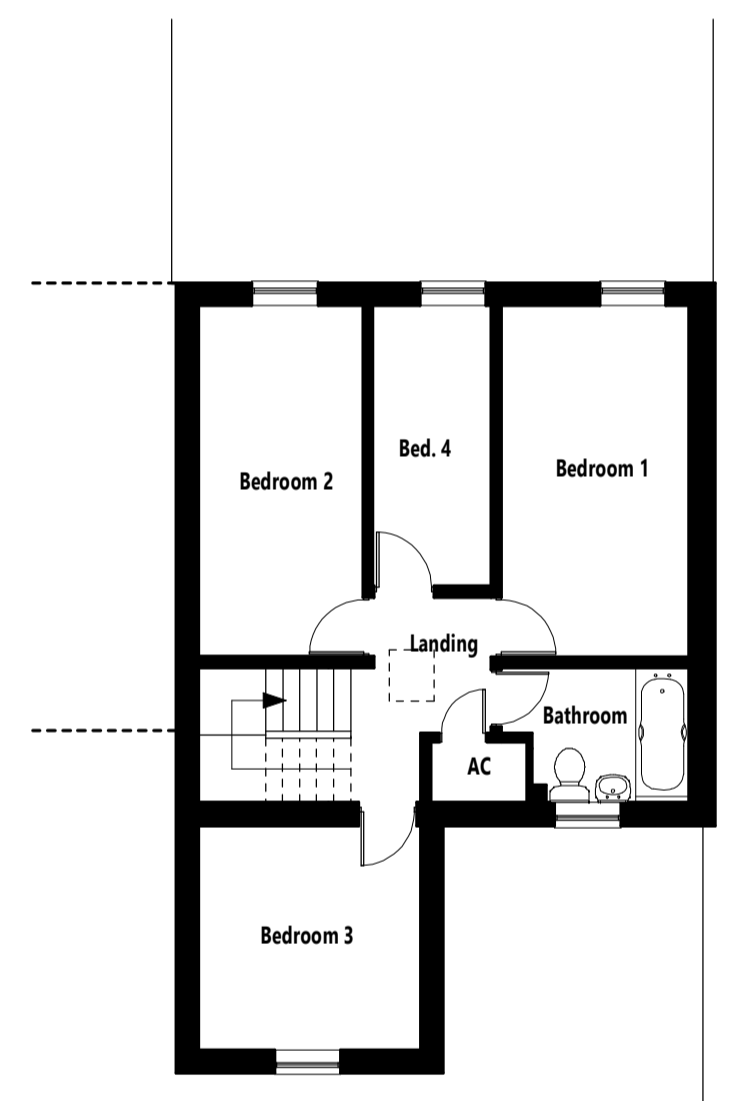

First Floor Plan

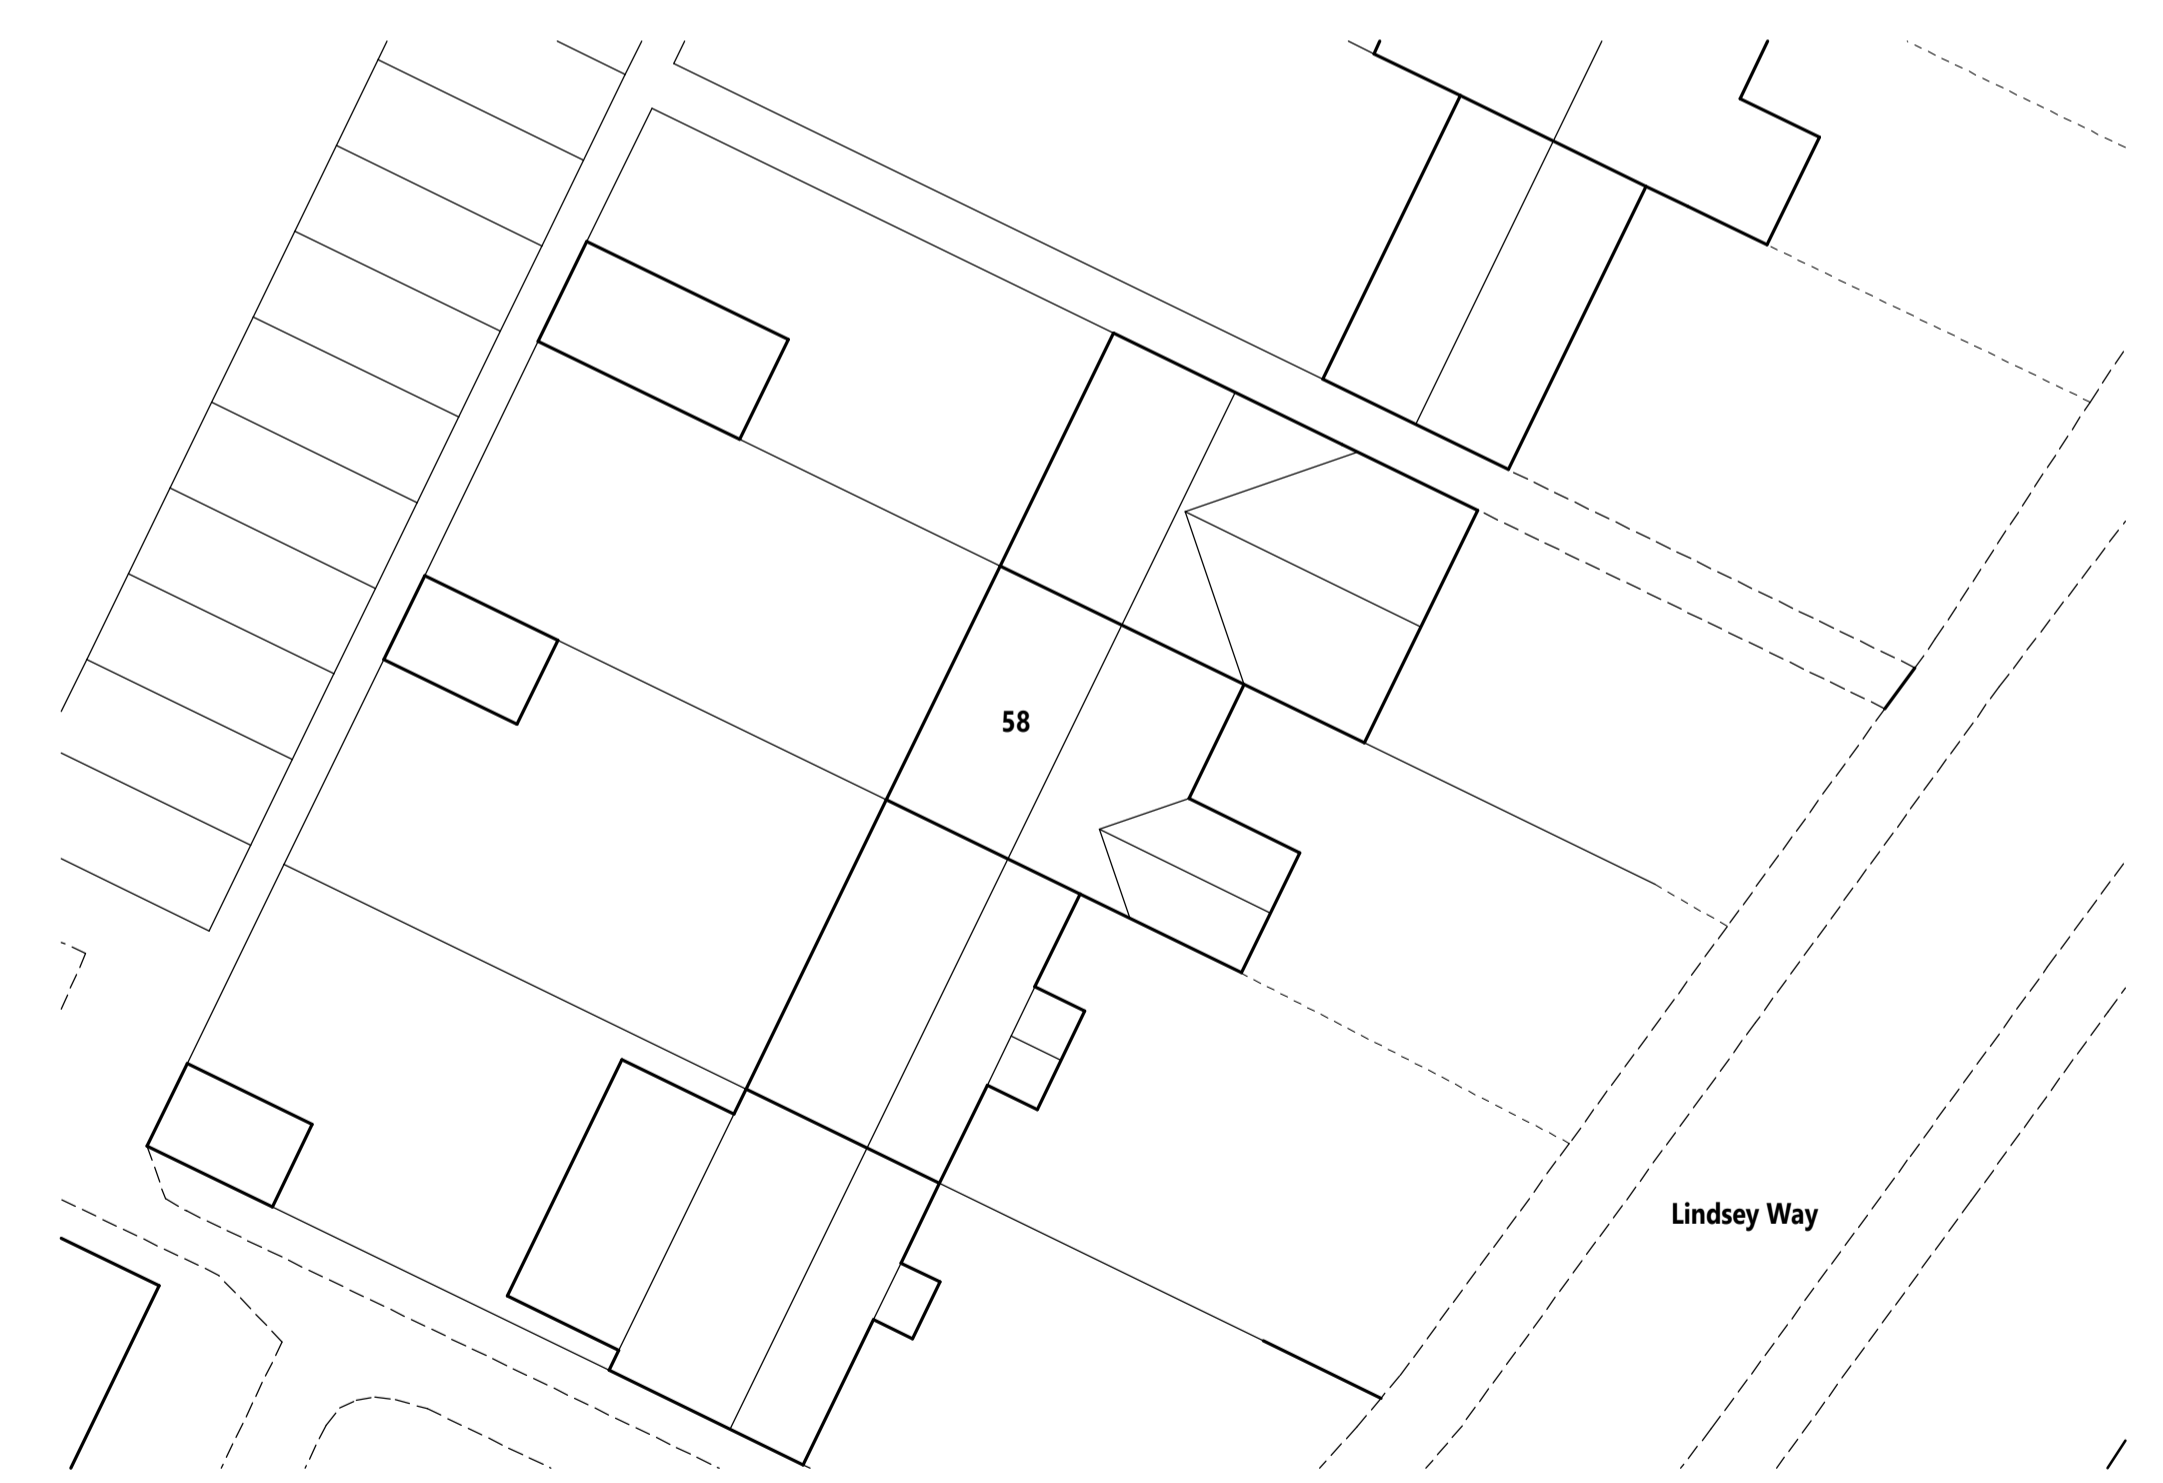

Site Block Plan 1:200

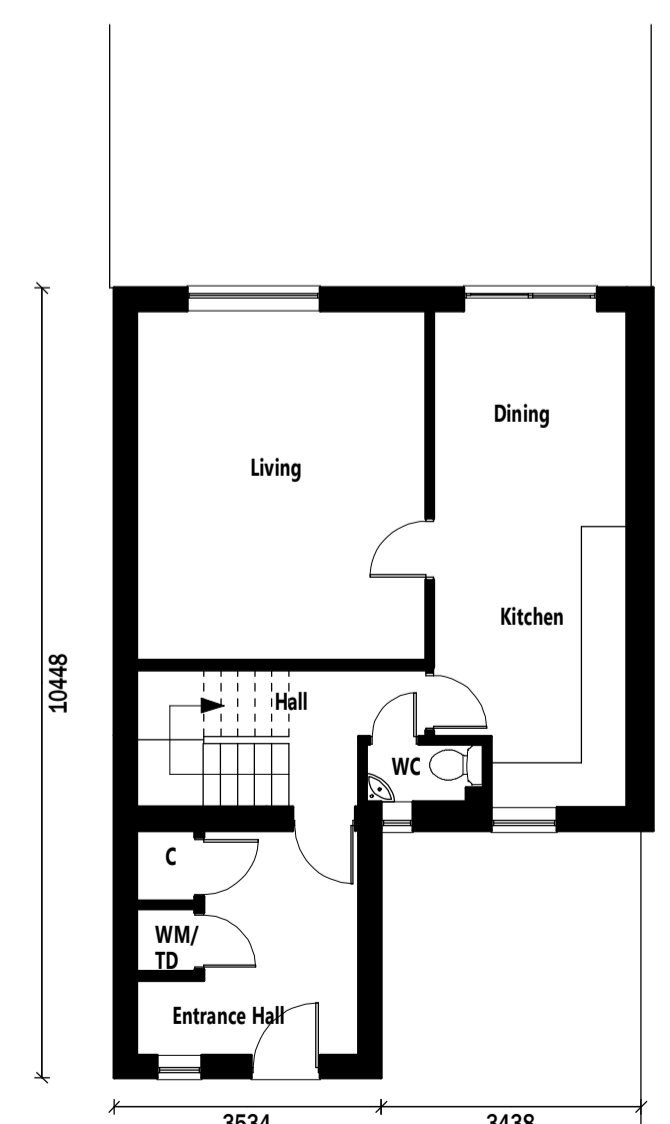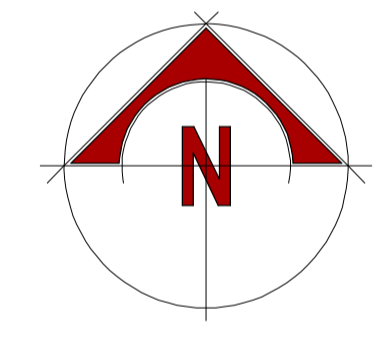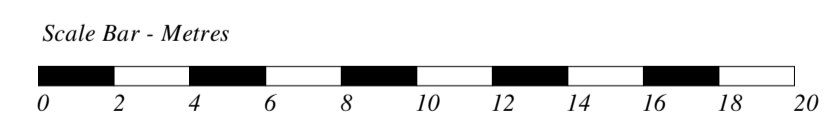

Ground Floor Plan

| | |
|--------------|--|
| REVISIONS | |
| PROJECT | Proposed 2 storey front extension |
| ADDRESS | 58 Lindsey Way, Stowmarket IP14 2PD |
| CLIENT | Dan & Laurie Fiske |
| DATE | August 2022 |
| SCALE / SIZE | 1:100 / A1 |
| DRAWING | Measured Survey & Site Block Plan (As Existing) |
| REFERENCE | LDA-341-01B |

© Let's Design Architecture Limited

Let's Design Architecture
CHARTERED PRACTICE

Bumblebee Barn | Mill Road | Battisford | Stowmarket | IP14 2LT
 01449 616678 | 07747 426260 | zoe@letsdesignarchitecture.com