

0 0.1 0.5 1m



KEY

REMOVED/DEMOLITION - - - - -

PROPOSED ADDITIONAL WORKS - - - - -

SOUP

LONDON + GUERNSEY


Studio 201 1 Thane Villas, London N7 7PH
T 020 7354 1729
E studio@souparchitects.com

THE OLD RECTORY
THE STREET, SUFFOLK

RIBA STAGE 2 - PLANNING
JANUARY 2023

MAIN HOUSE
PROPOSED SECTION THROUGH BASEMENT

SCALE 1:20 @ A3
417_250_PL02

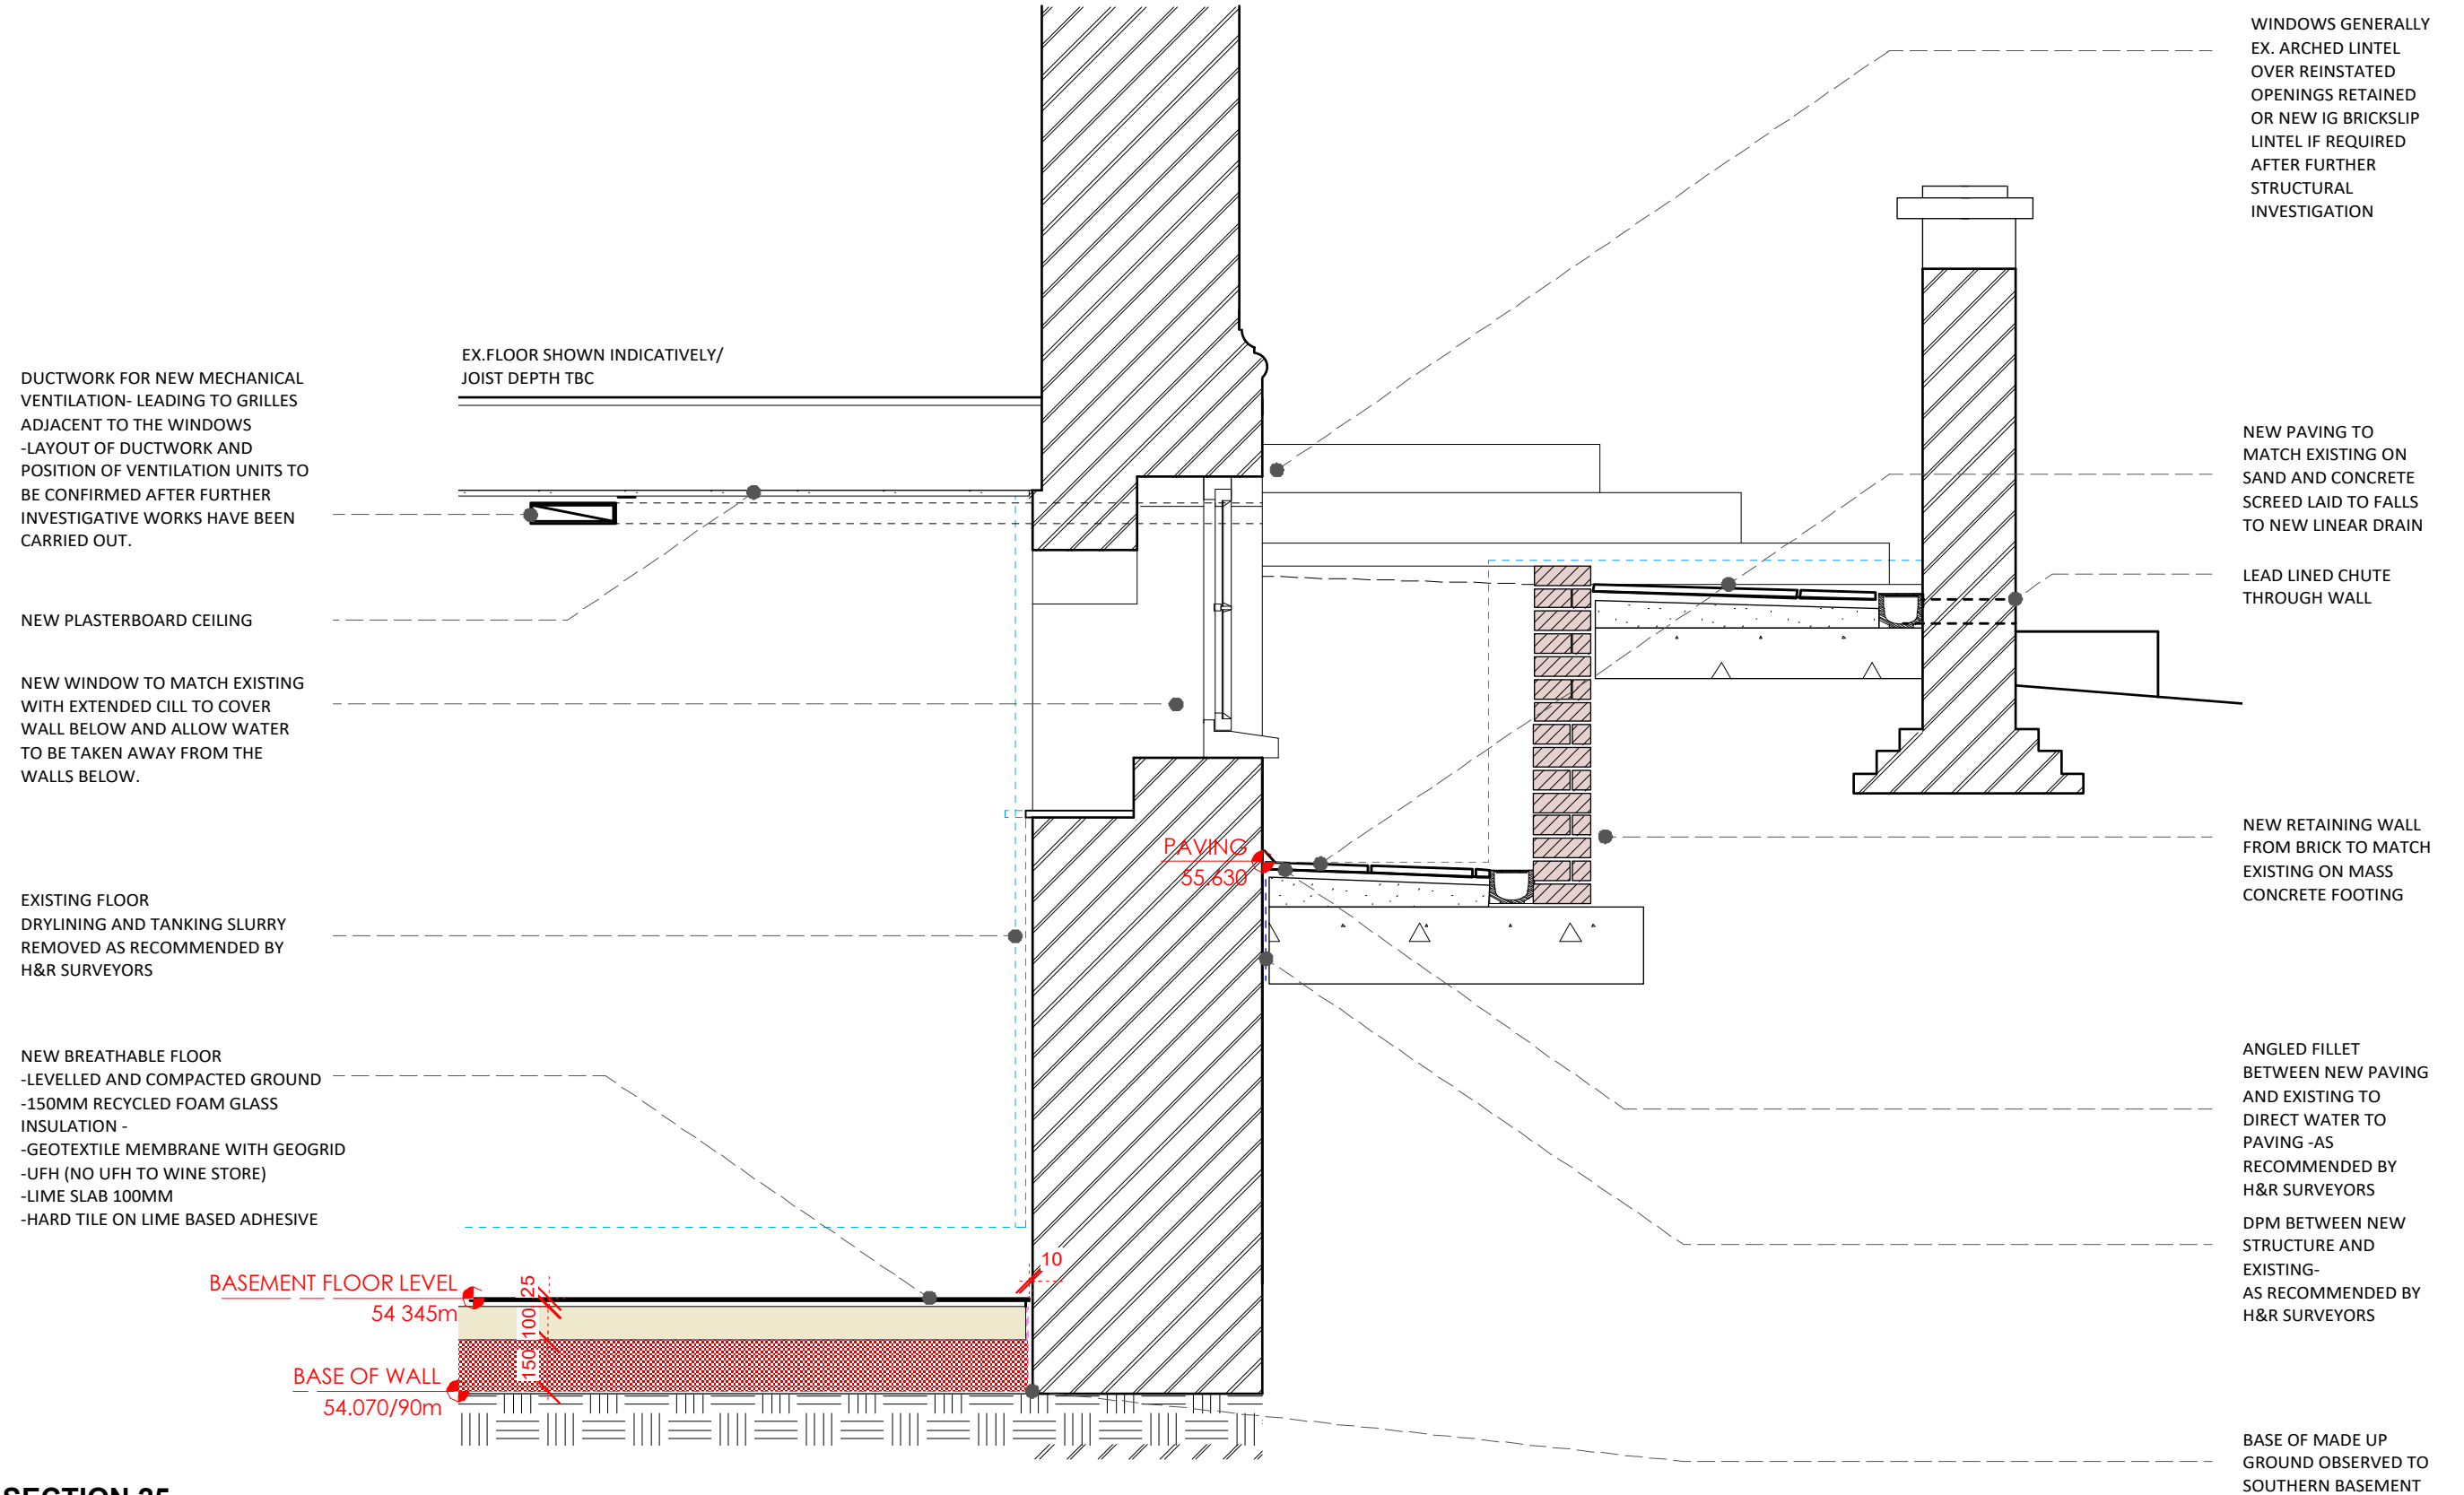

01 - SECTION 25