


GROUND FLOOR SITE PLAN  
ABOVE SHOWN IN GREY

NO BASEMENT UNDER  
SERVICE WING EXTENSION

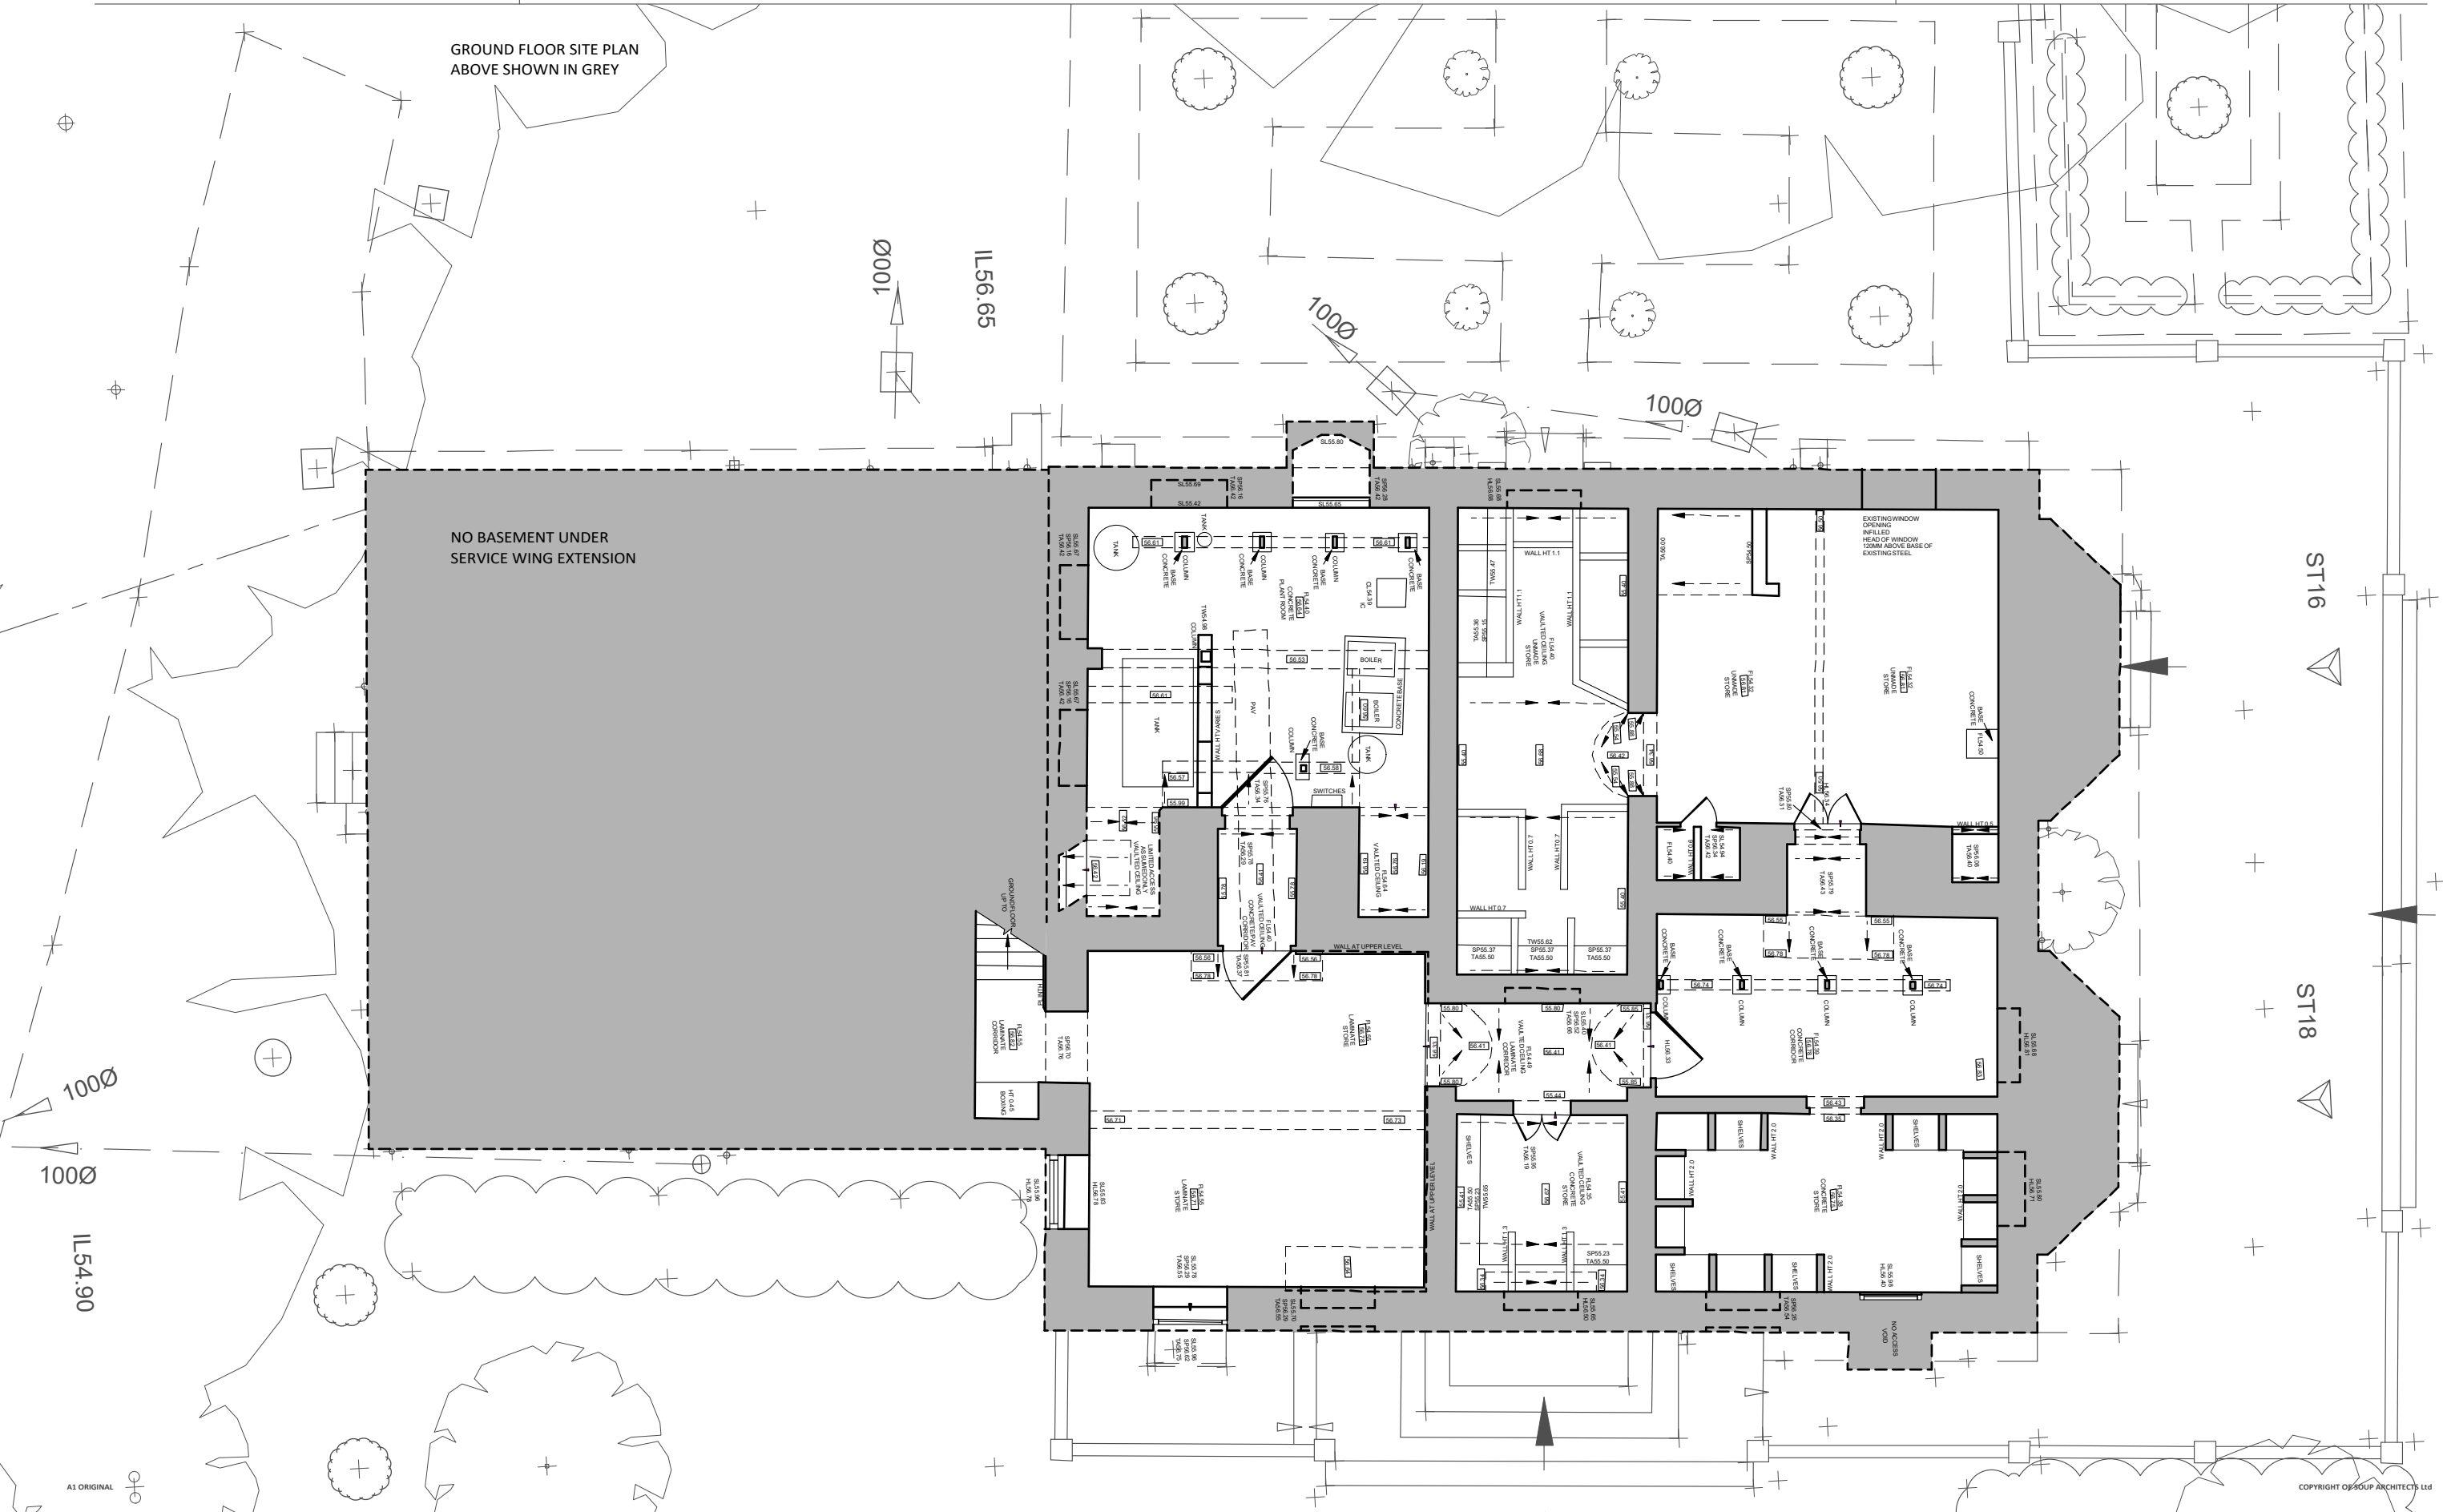

Ø1000

1156.65

1000

1000

ST16

ST18

1000

1000

1154.90