


# ReQuestAPlan

Map number: TQRQM24059130633447


Title: Knighthayes  
Map Produced for: Edward Partridge  
© Crown copyright and database rights 2024 OS 100042766  
Project ID:  
Date of Purchase: 28-02-2024  
1 Years subscription from 28-02-2024 for 1 workstation.

● Location of existing trees

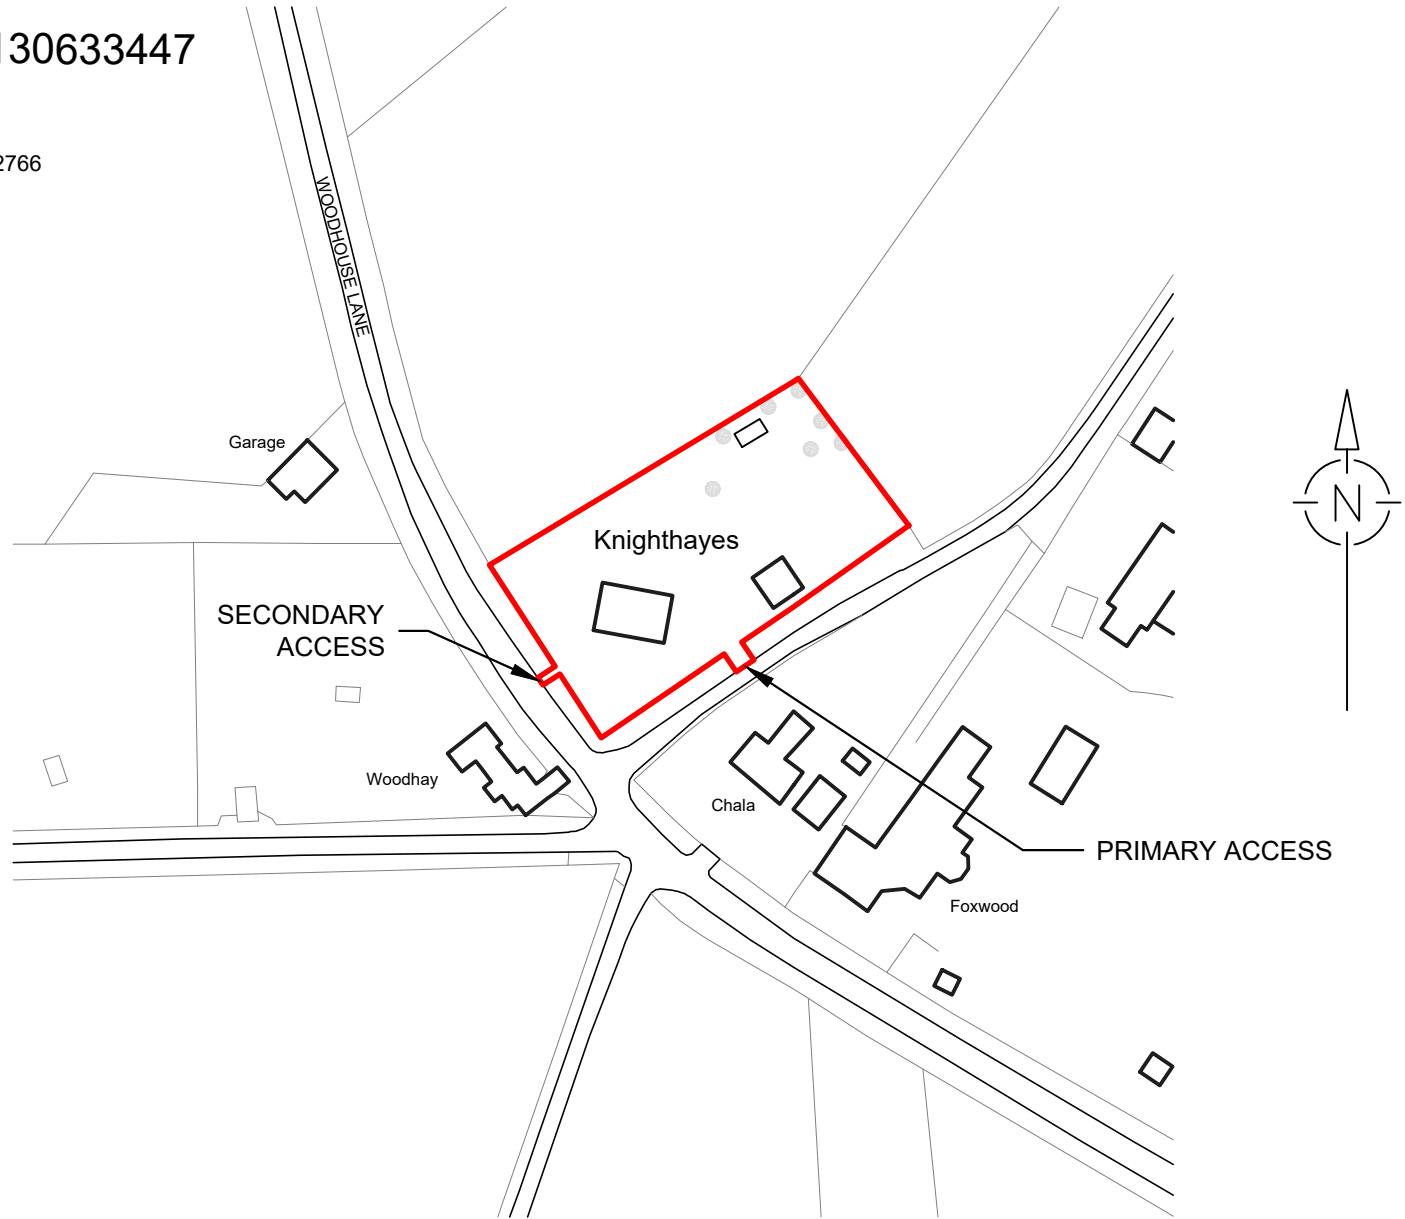

## 1 LOCATION PLAN

1:1250

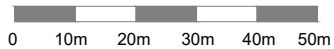

	<b>REVISIONS:</b> - Showing only location plan				KNIGHTHAYES, WOODHOUSE LANE, UPLYME, LYME REGIS, DEVON, DT7 3SX	1:1250@A4 FEB 24'	SF
	PLANNING	PRELIMINARY	TENDER	CONSTRUCTION			