

MMY Consultants Ltd

Structural Engineers and Designers

52 Chestnut Avenue, Ewell, Epsom, Surrey KT19 OSZ
 Tel/Fax - 020 8393 3500 Mobile - 0771 200 3042

Site. 24A RUSHEY GREEN, CATFORD, LONDON SEW6 4JF	Job No. ST/386/	Drawing No. ST/386/PL/D/05	Rev. A
---	--------------------	-------------------------------	-----------

Client. MR. HUSEYIN MAHMUT	Drawn By O.Y.	Checked By O.Y.	Approved By O.Y.	Scales As Shown.
----------------------------	------------------	--------------------	---------------------	---------------------

Job Title. PROPOSED CONVERSION OF THE EXISTING 1st AND 2nd FLOOR, SPLIT LEVEL, 2-BED FLAT TO 2No. STUDIO FLATS ONE AT EACH FLOOR LEVEL	Drawing Title. BLOCK PLAN
--	---------------------------


Rev.	Date	Description	Rev.	Date	Description
------	------	-------------	------	------	-------------

A	15-02-24	Issued for PLANNING APPROVAL Only.			
---	----------	------------------------------------	--	--	--

NOTES

1. This drawing is for Planning Application purposes ONLY and shall be read in conjunction with drawings numbered ST/386/PL/D/01, /02, /03, /04 and /05.

FOR PLANNING

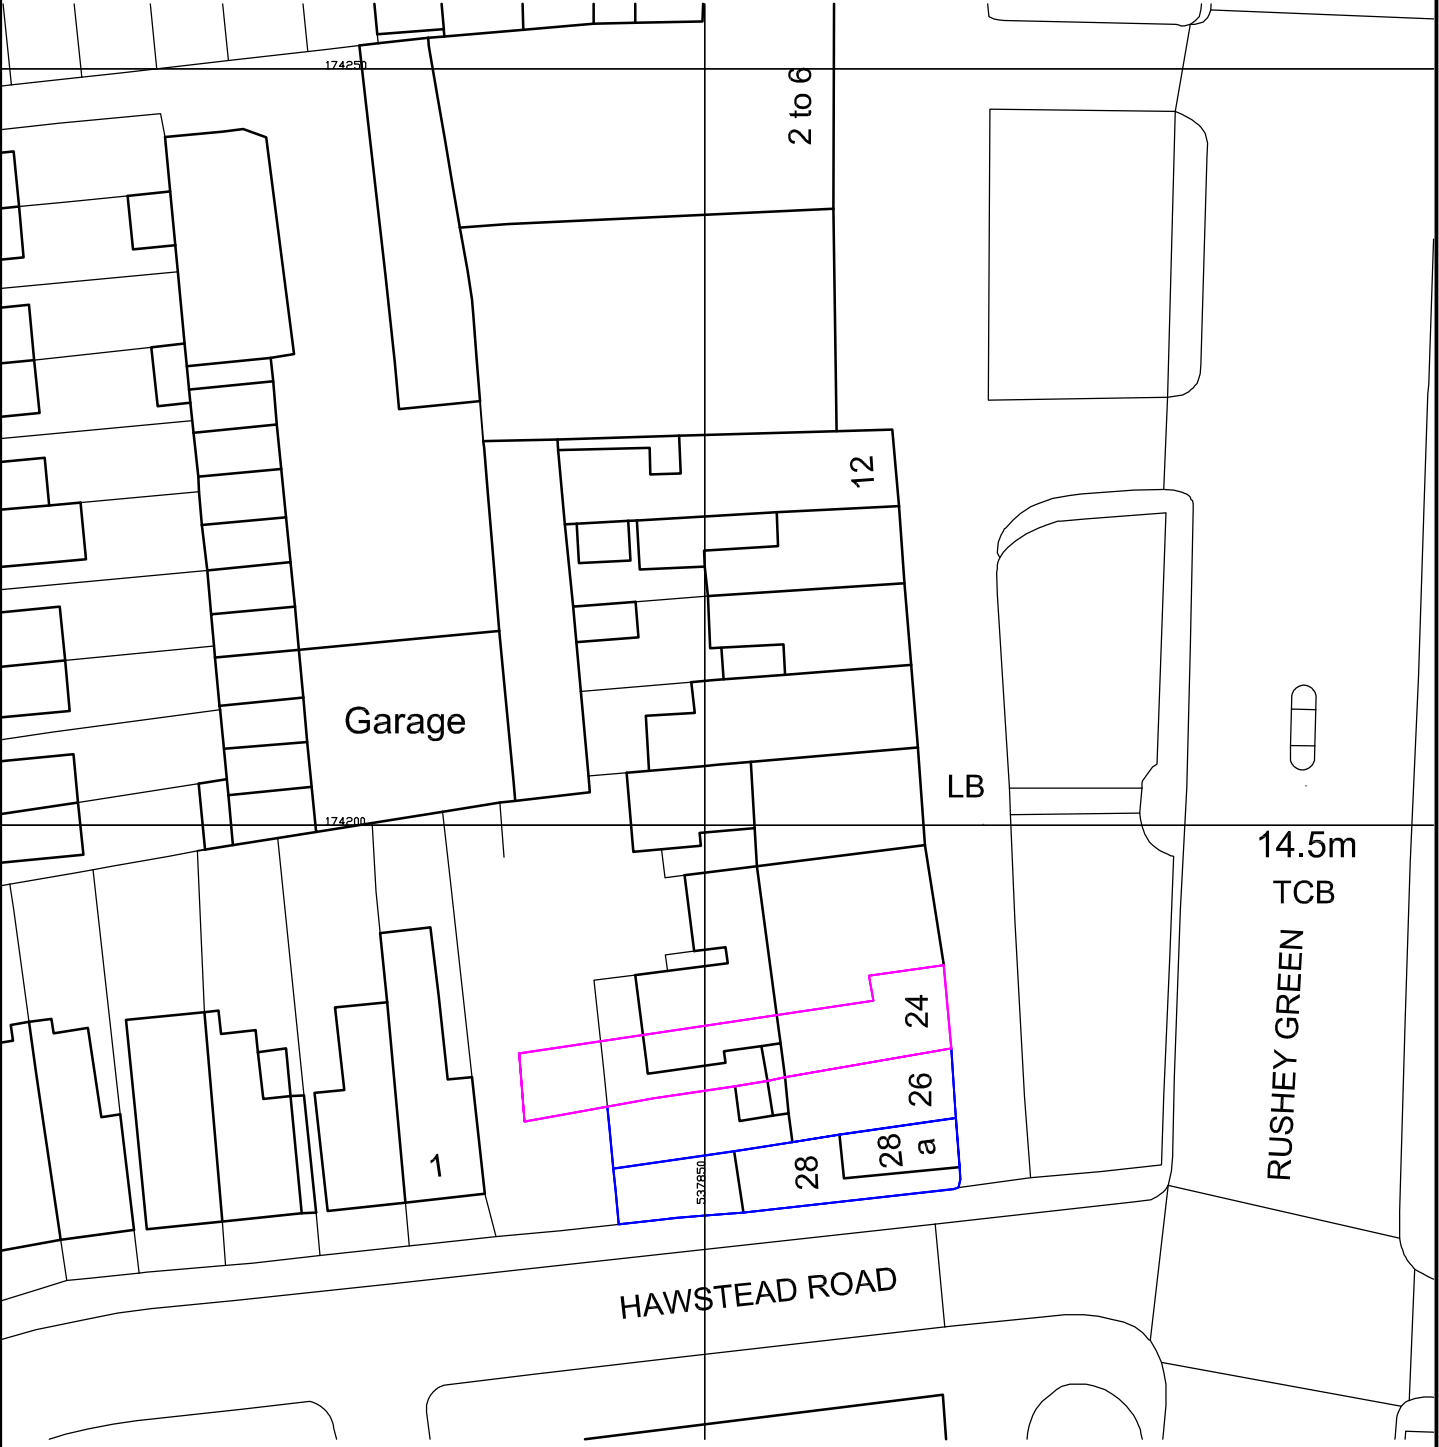

BLOCK PLAN (Scale 1 : 500) ↑ N