

- antenna blocks
- cable blocks
- old receiving antenna
- old transmit antenna
- new receiving antenna
- laboratory housing
- night shelter

SW Coast Path

SW Coast Path

SW Coast Path

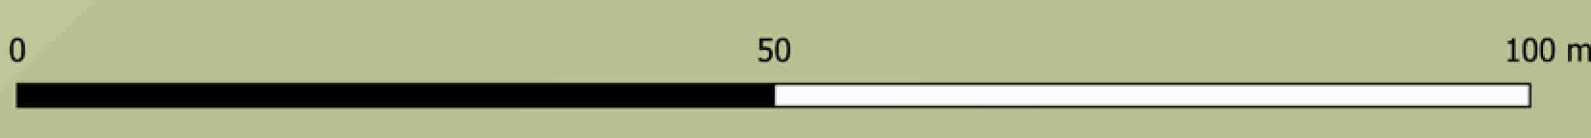
private road access to the public highway B3285

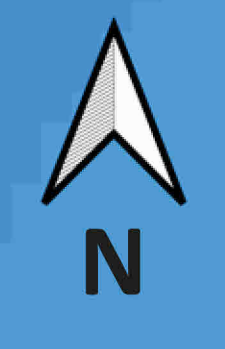
Laboratory housing





Night shelter

Plan 02

Scale 1:500





-  antenna blocks
-  cable blocks
-  old transmit antenna
-  new transmit antenna

