




Existing and Proposed Elevation

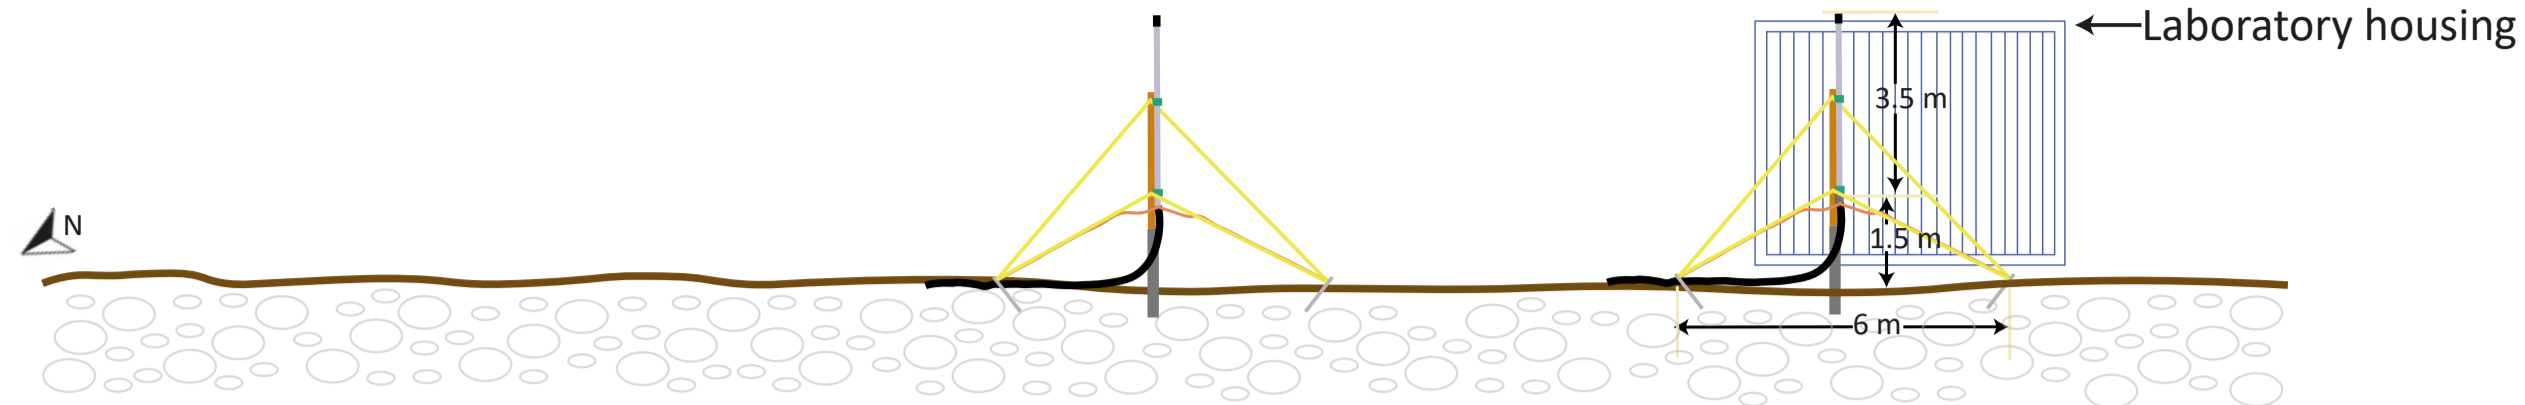


Section AA
(existing installation)

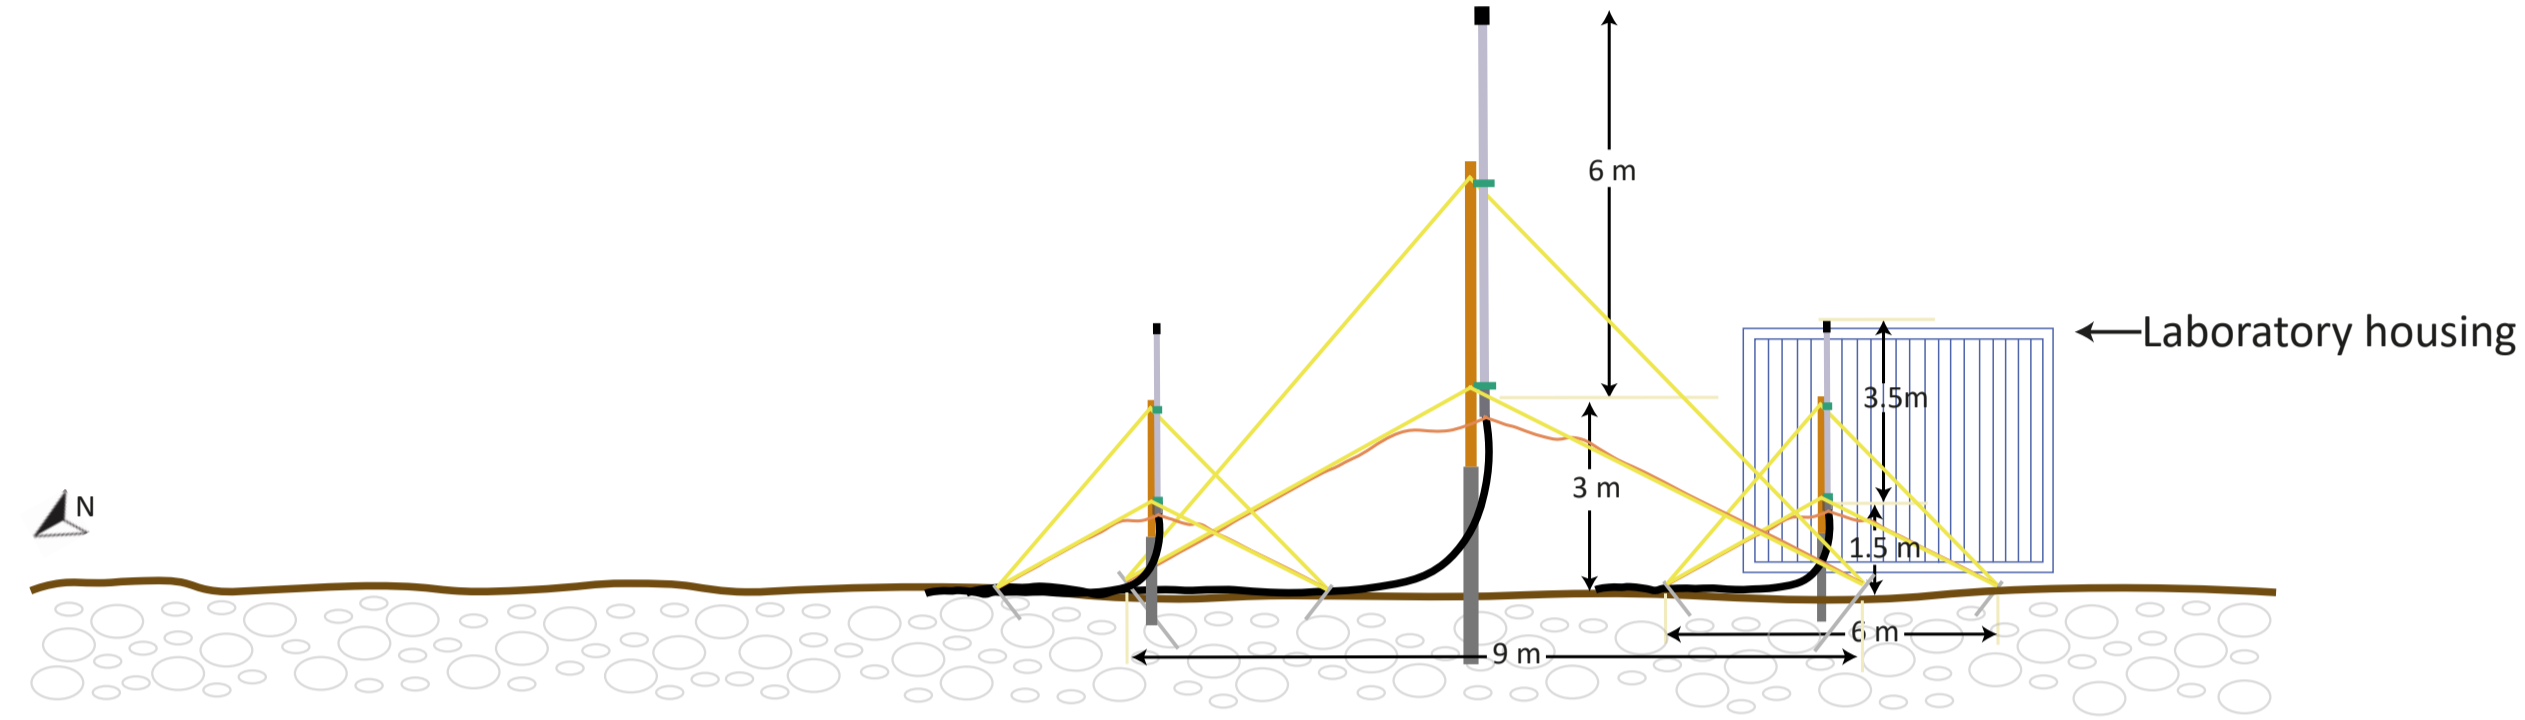

Section AA
(proposed installation)

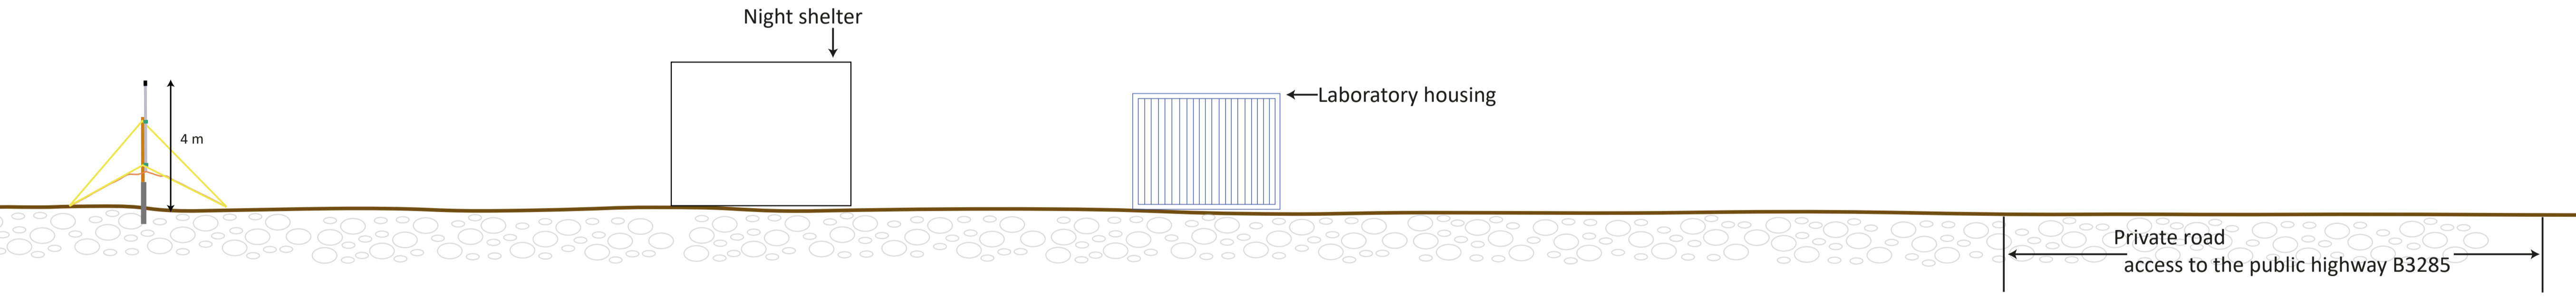

Section BB
(existing installation)

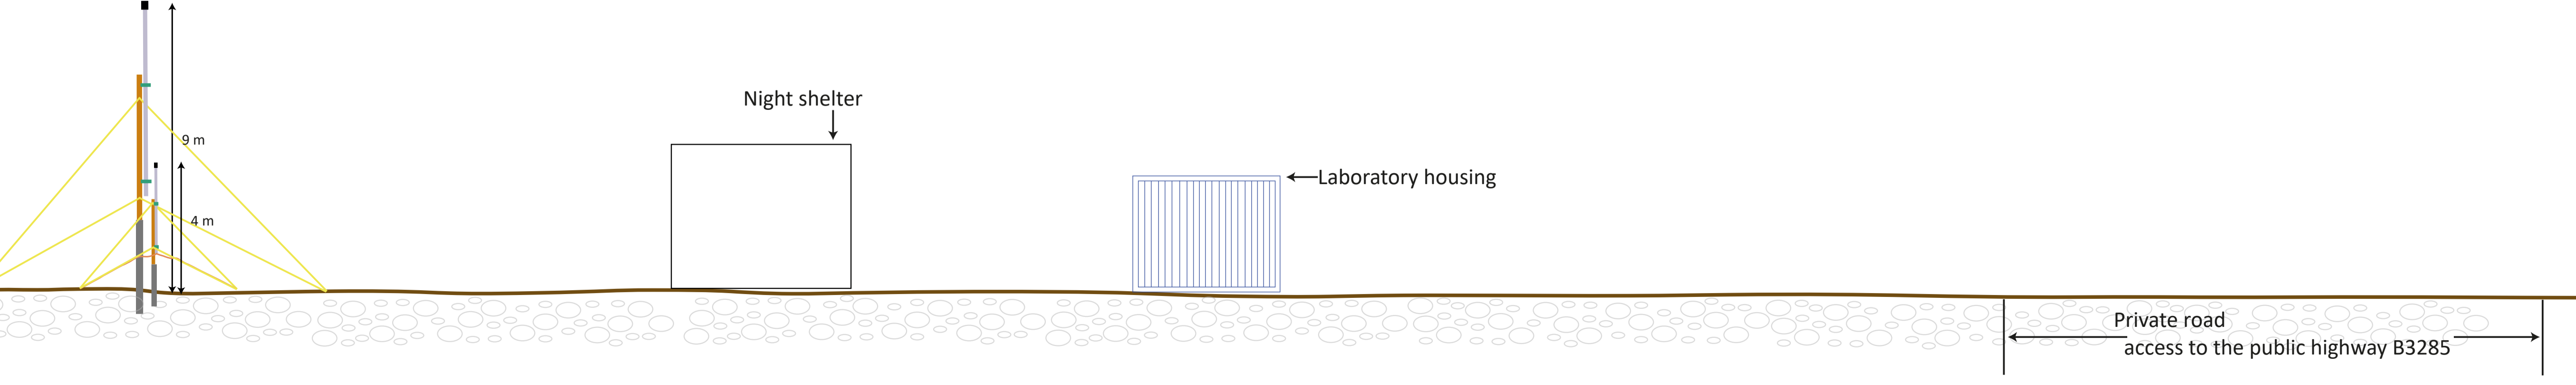

Section BB
(proposed installation)

