
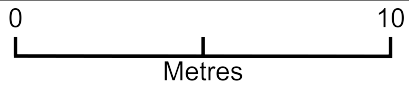


No.1 Grantlands, Commercial Road, EX15 3ED

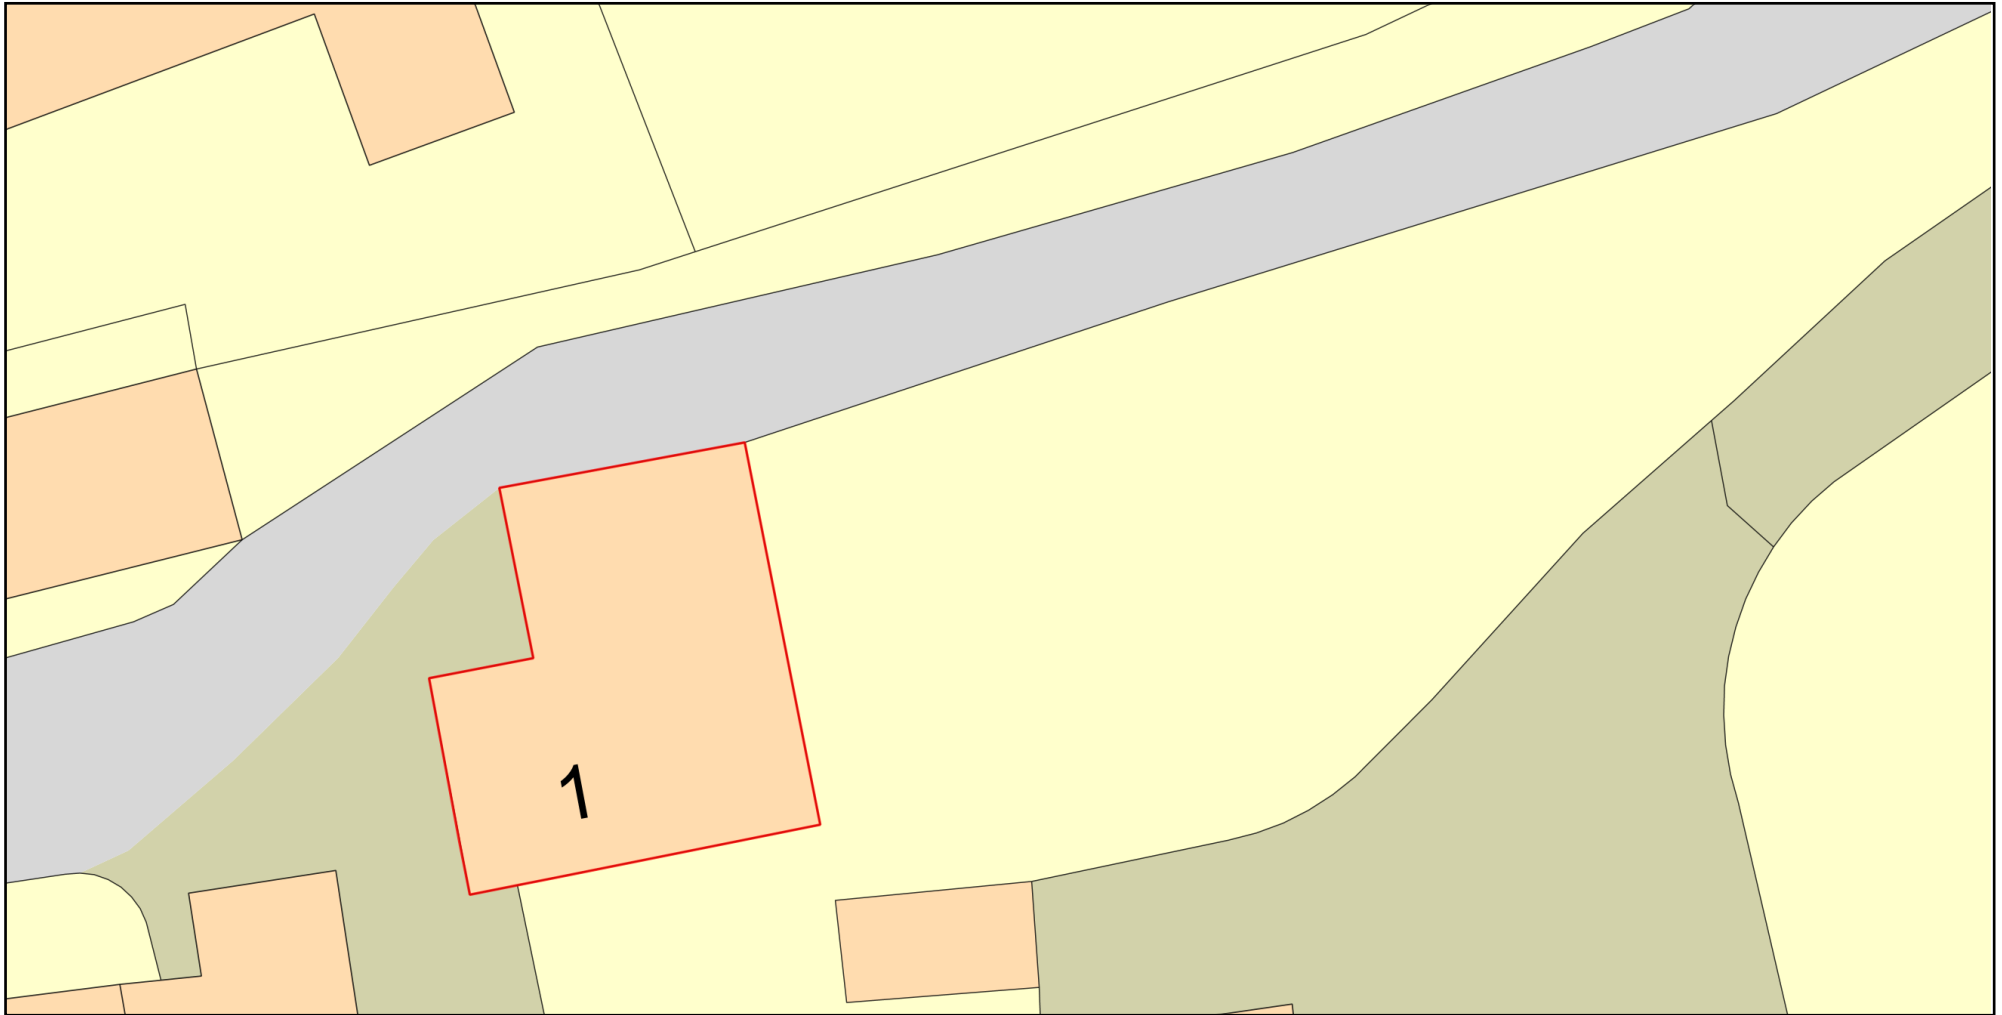

Plan Produced for: Mr and Dr T Pointing

Date Produced: 09 Nov 2023

Plan Reference Number: TQRQM23313140715849

Scale: 1:200 @ A4