


# No.1 Grantlands, Commercial Road, EX15 3ED

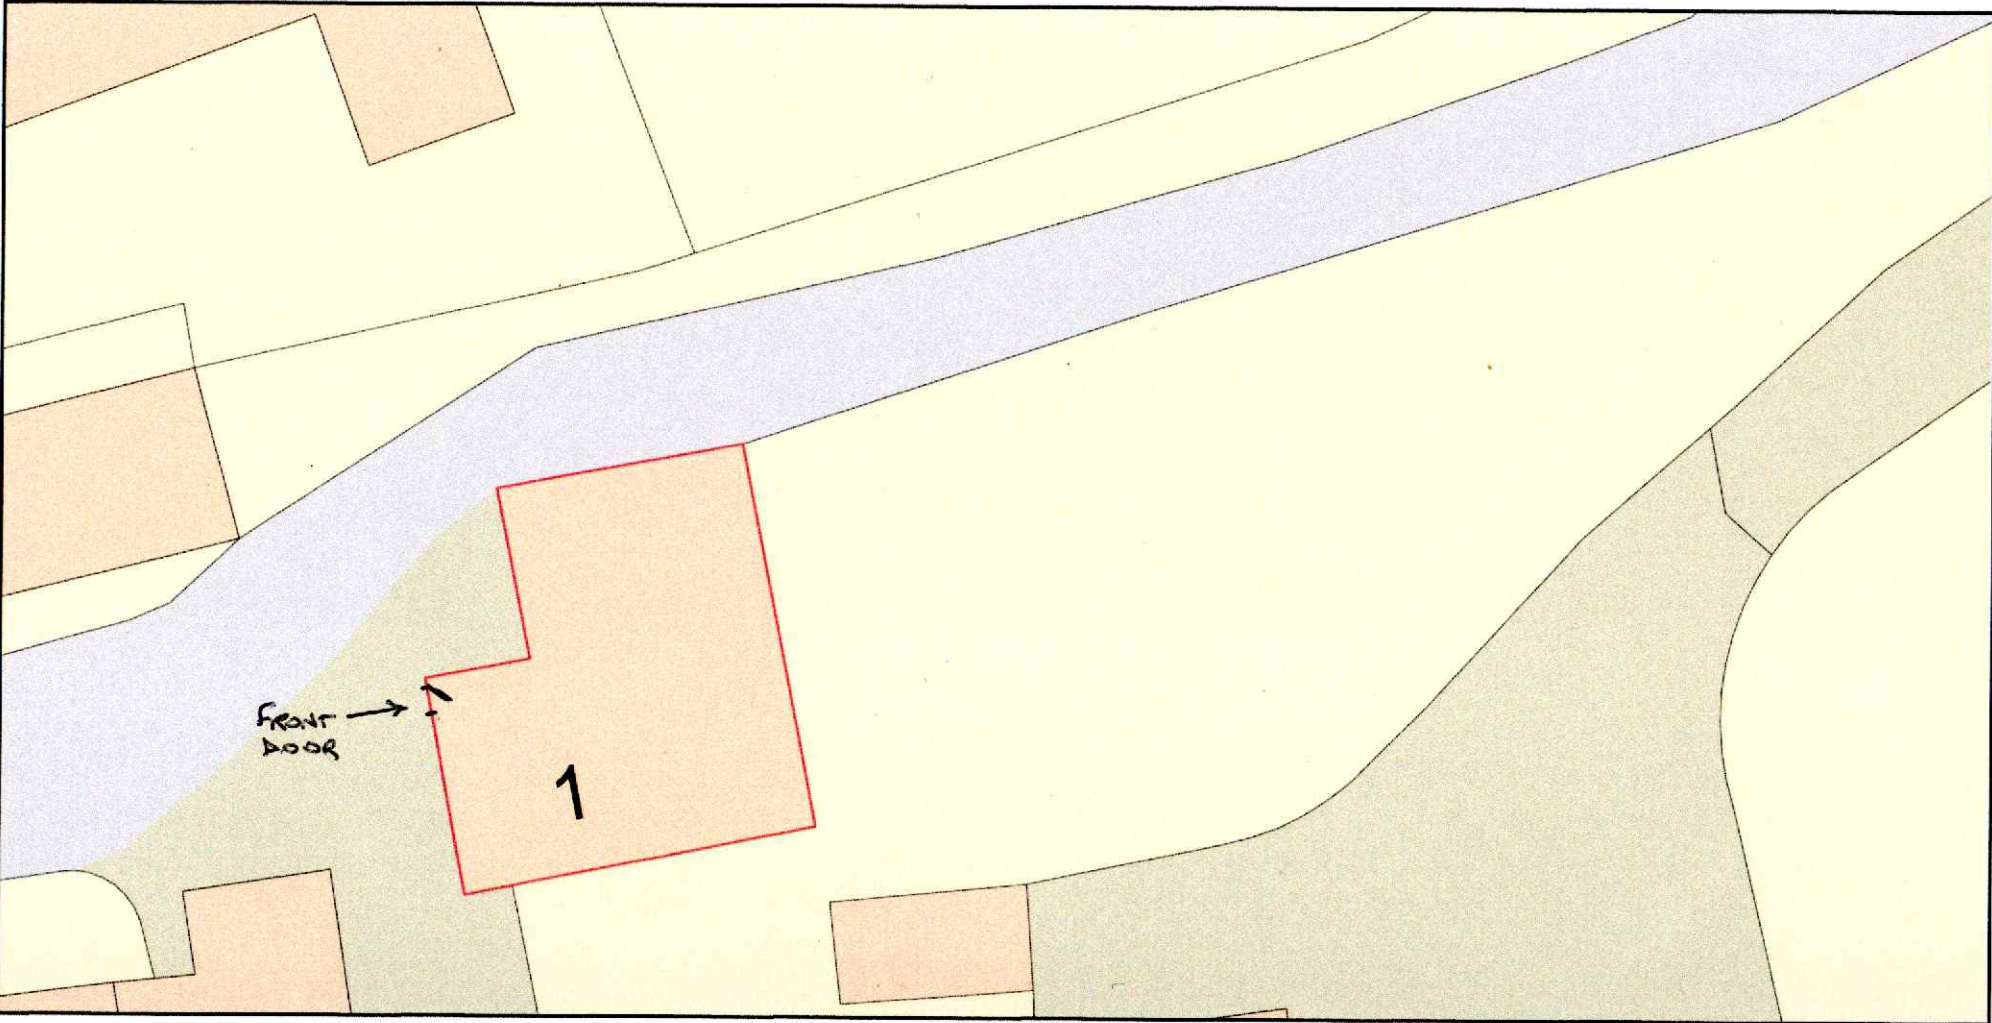

Plan Produced for: Mr and Dr T Pointing  
Date Produced: 09 Nov 2023  
Plan Reference Number: TQRQM23313140715849  
Scale: 1:200 @ A4

