



EXISTING


SECOND FLOOR

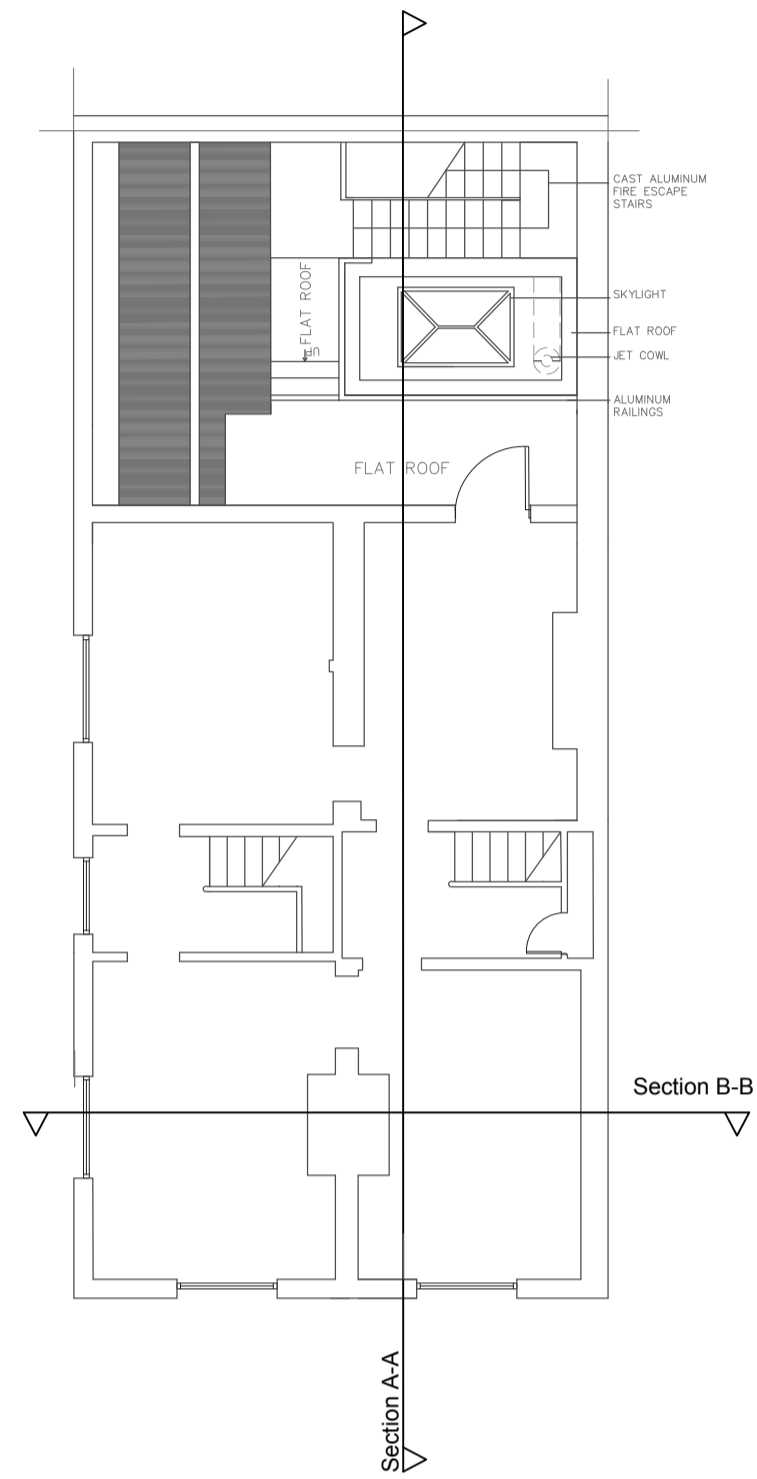



SIDE ELEVATION-SHIP STREET

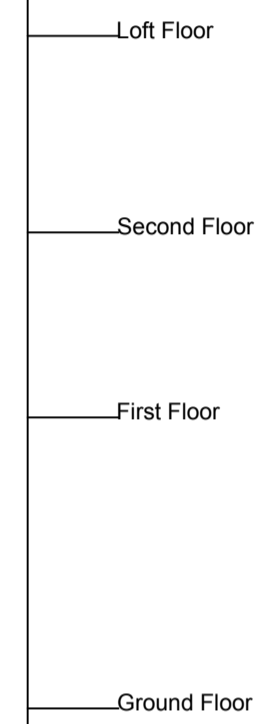



FRONT ELEVATION - NORTH STREET

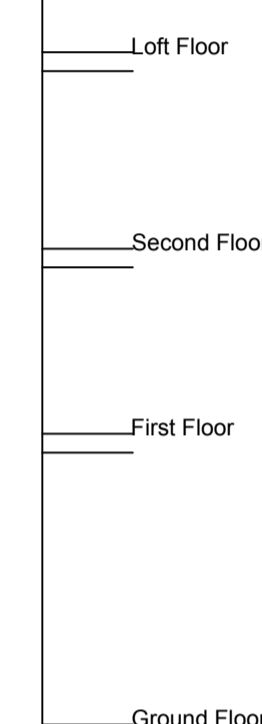

THIRD FLOOR

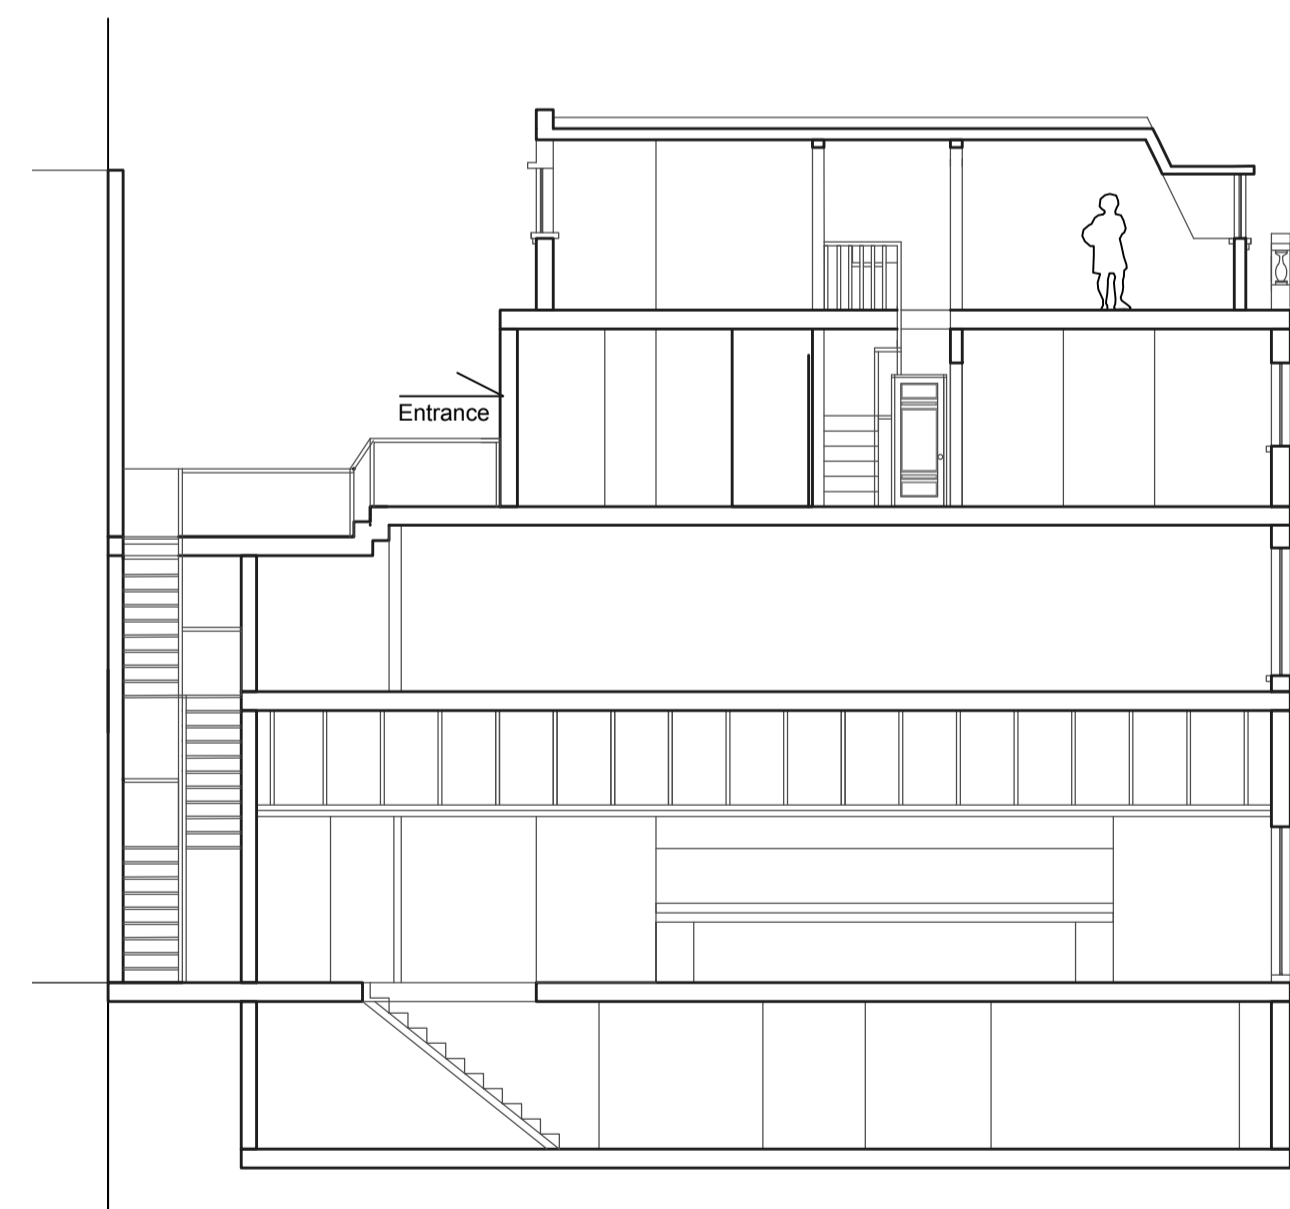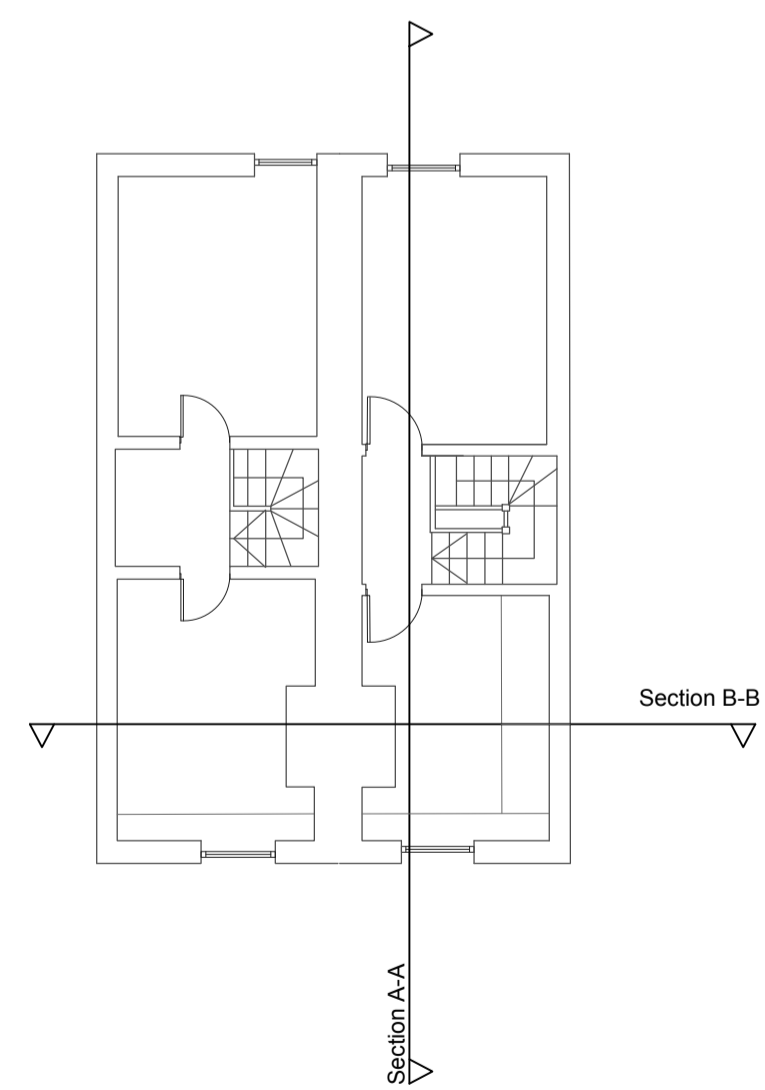

SECTION A-A

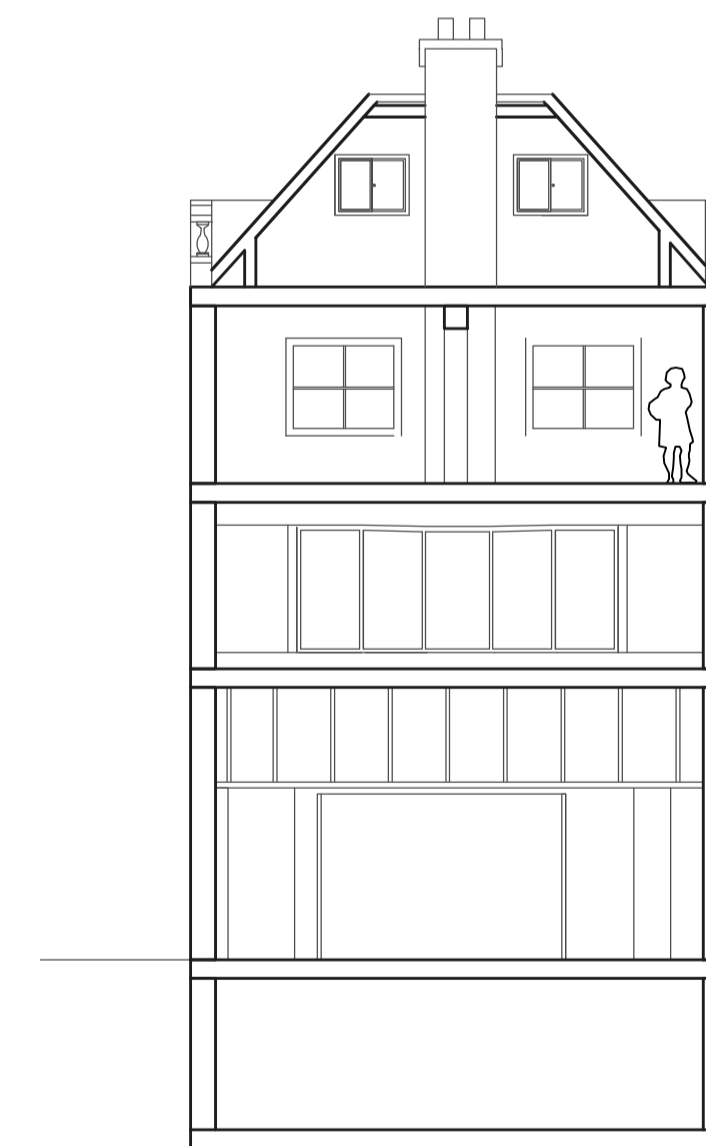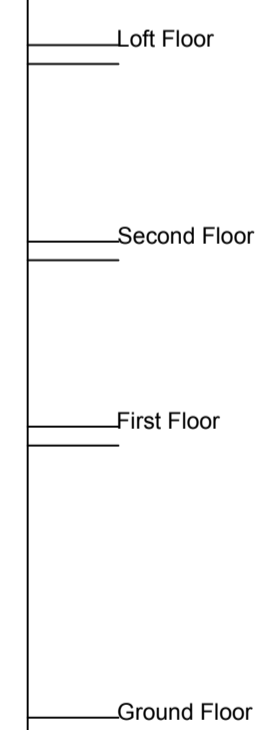

SECTION B-B

