



PROPOSAL

SECOND FLOOR


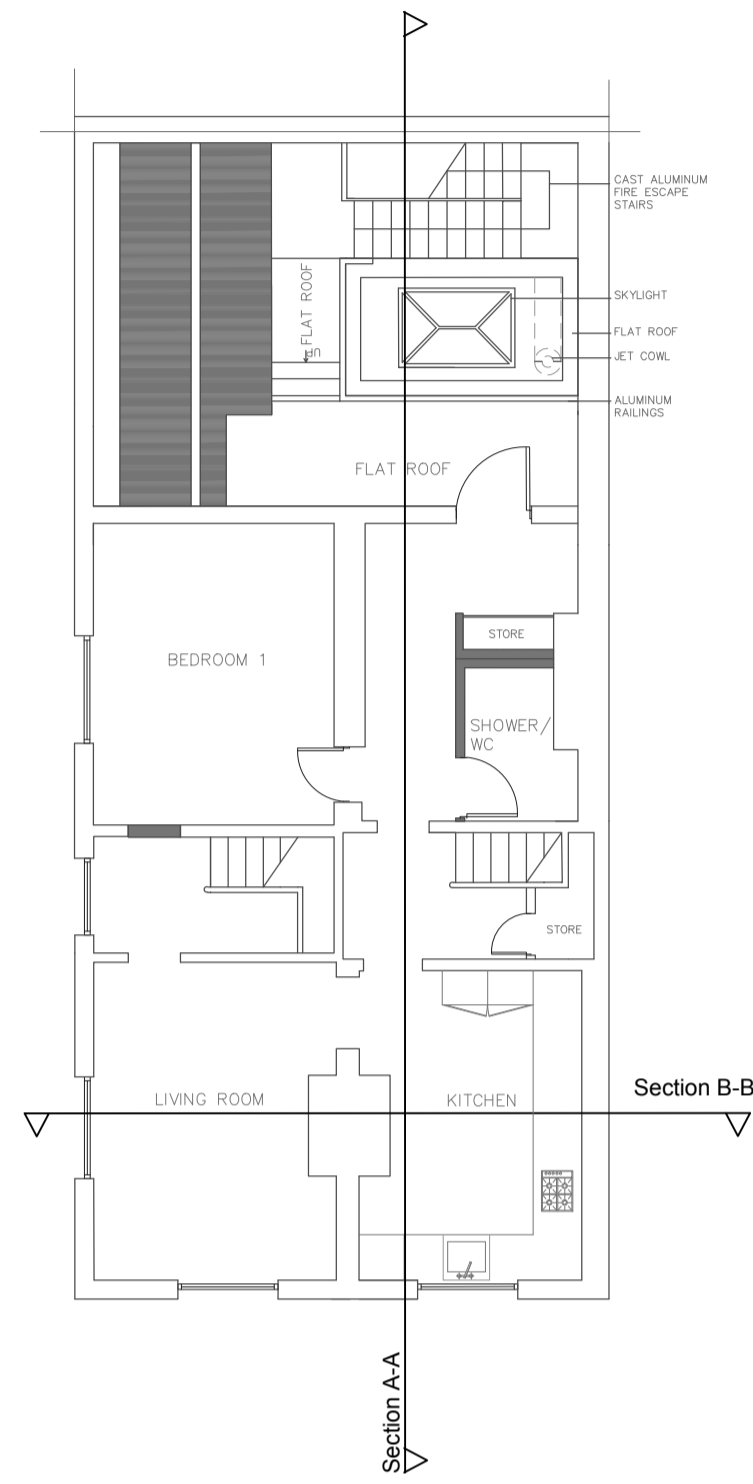


SIDE ELEVATION-SHIP STREET

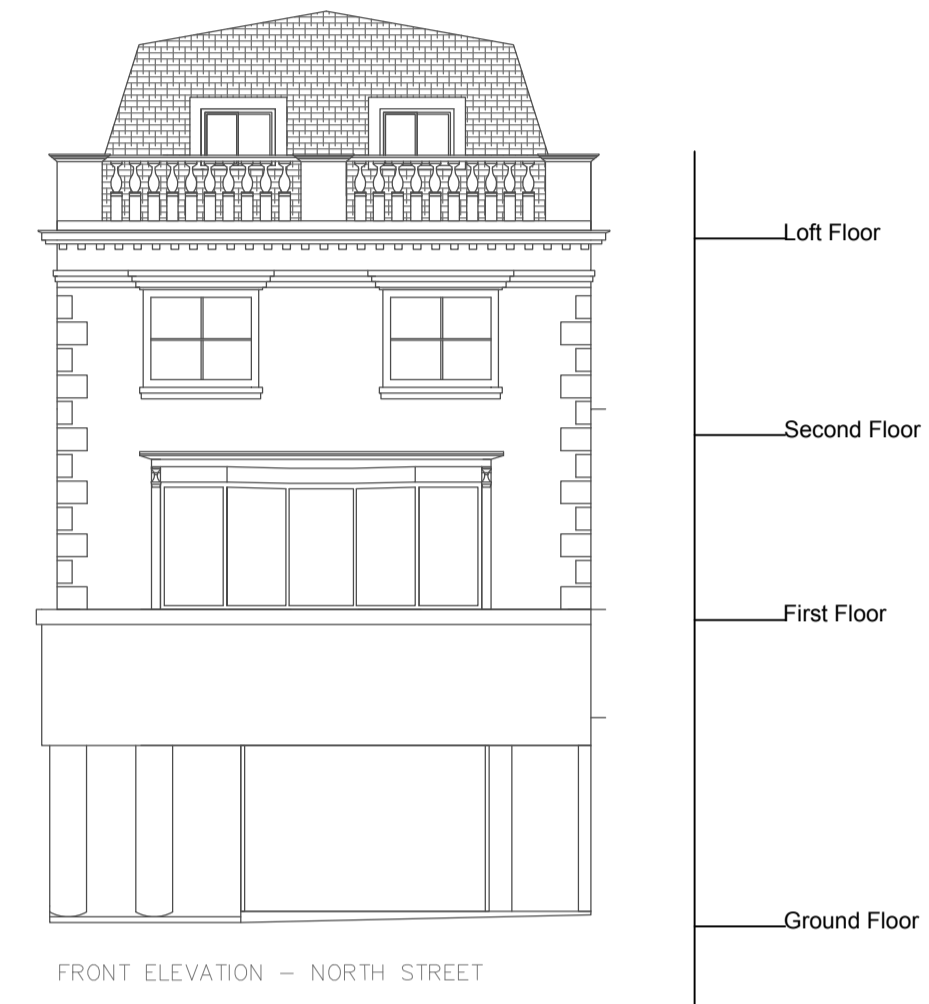


FRONT ELEVATION - NORTH STREET

THIRD FLOOR

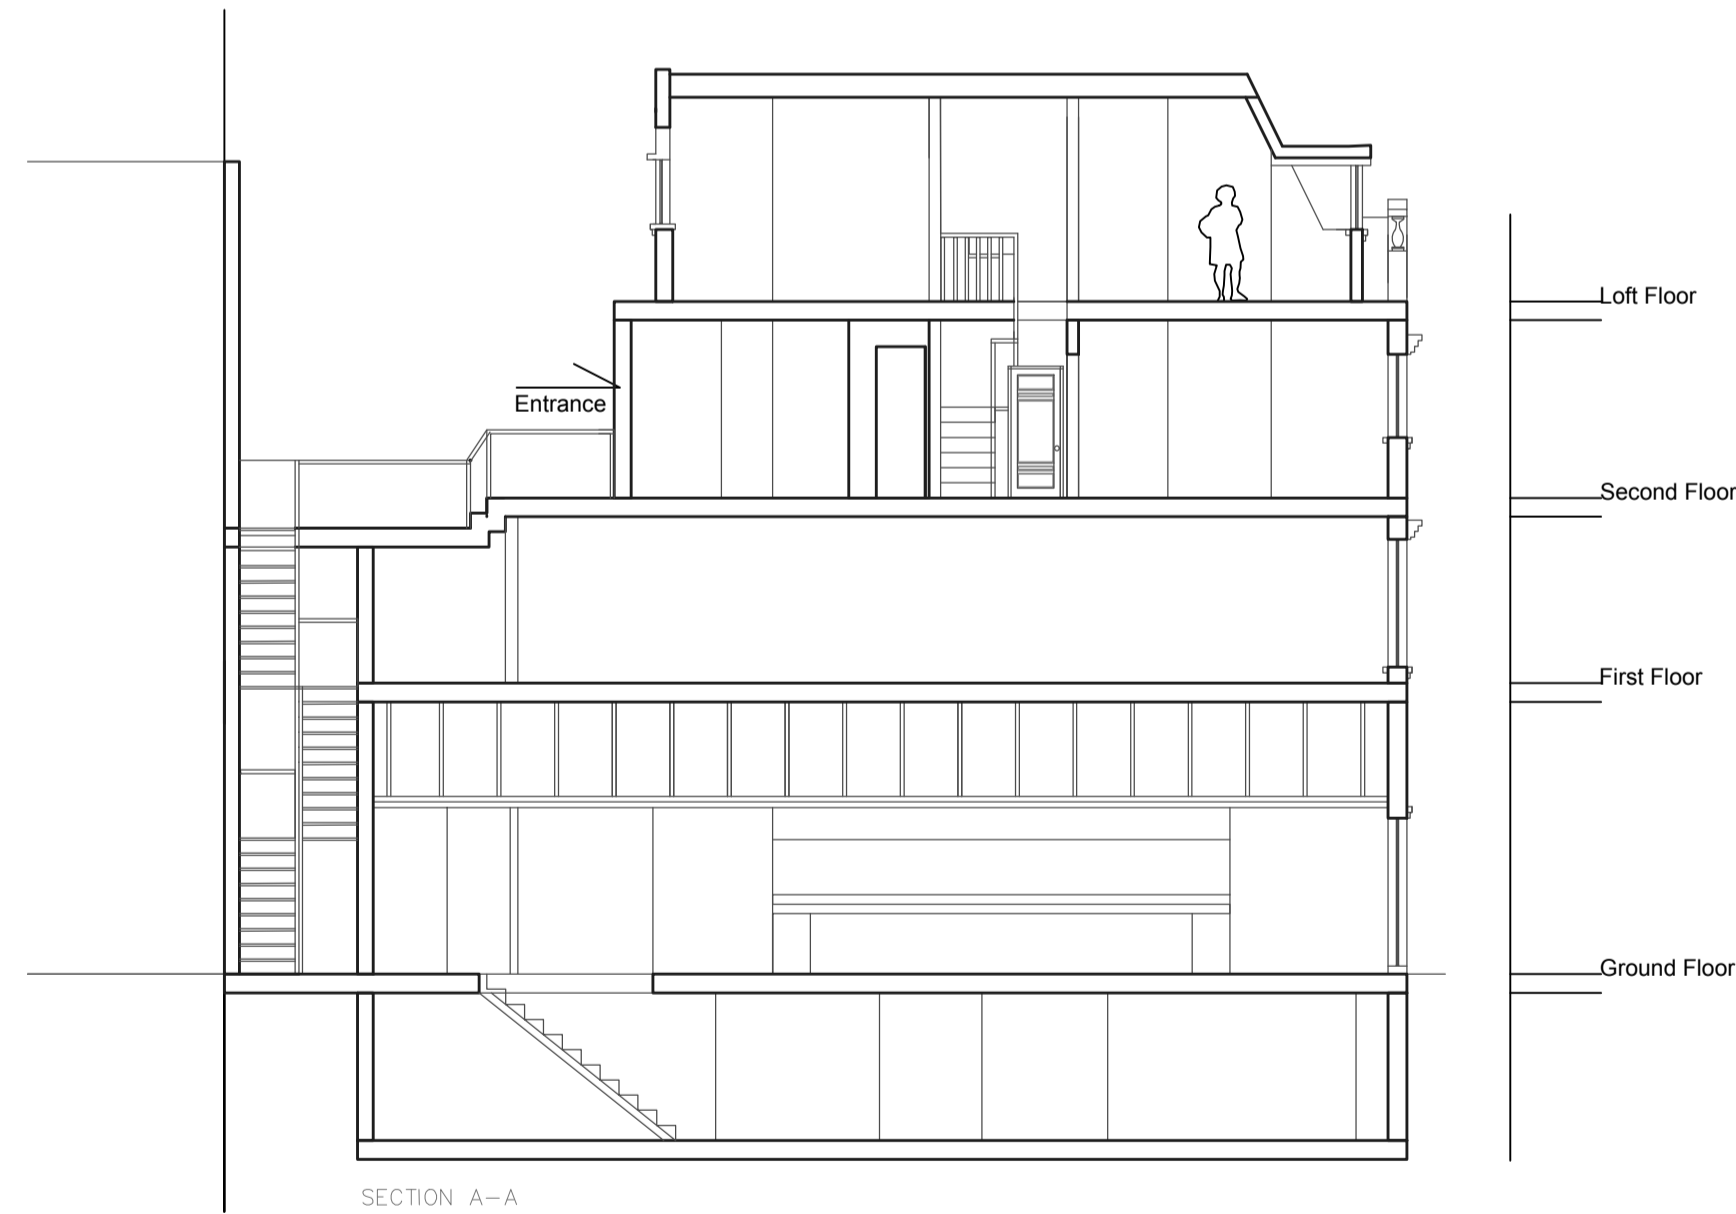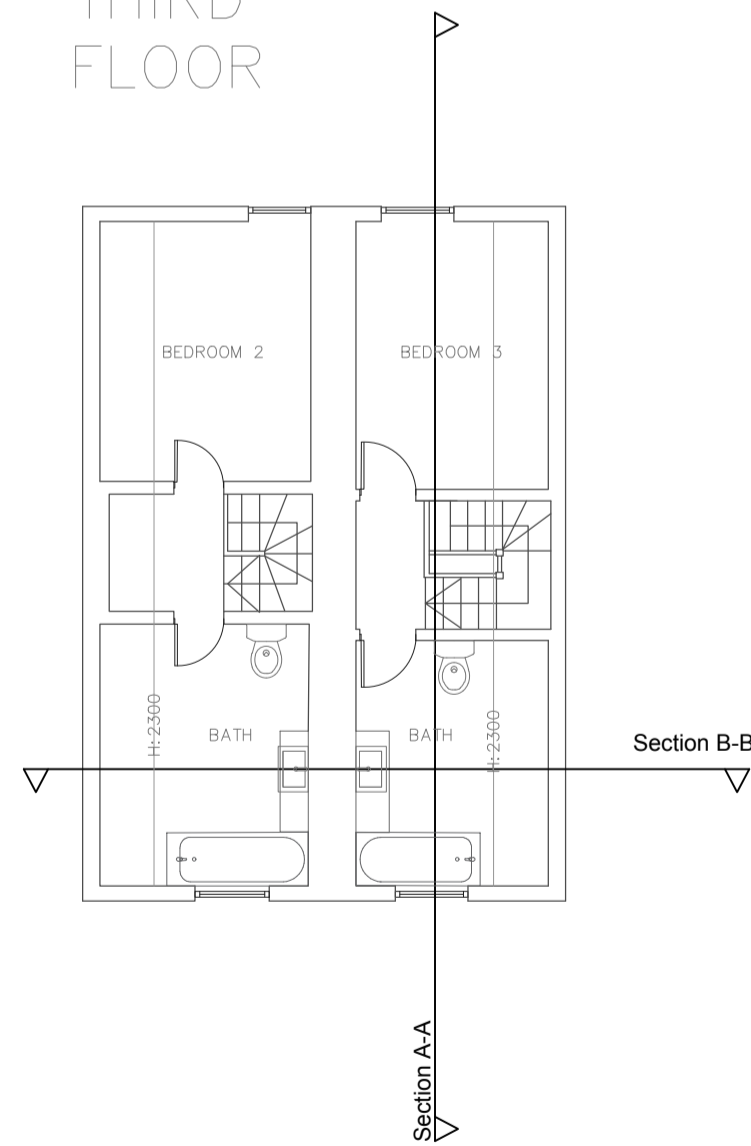

SECTION A-A

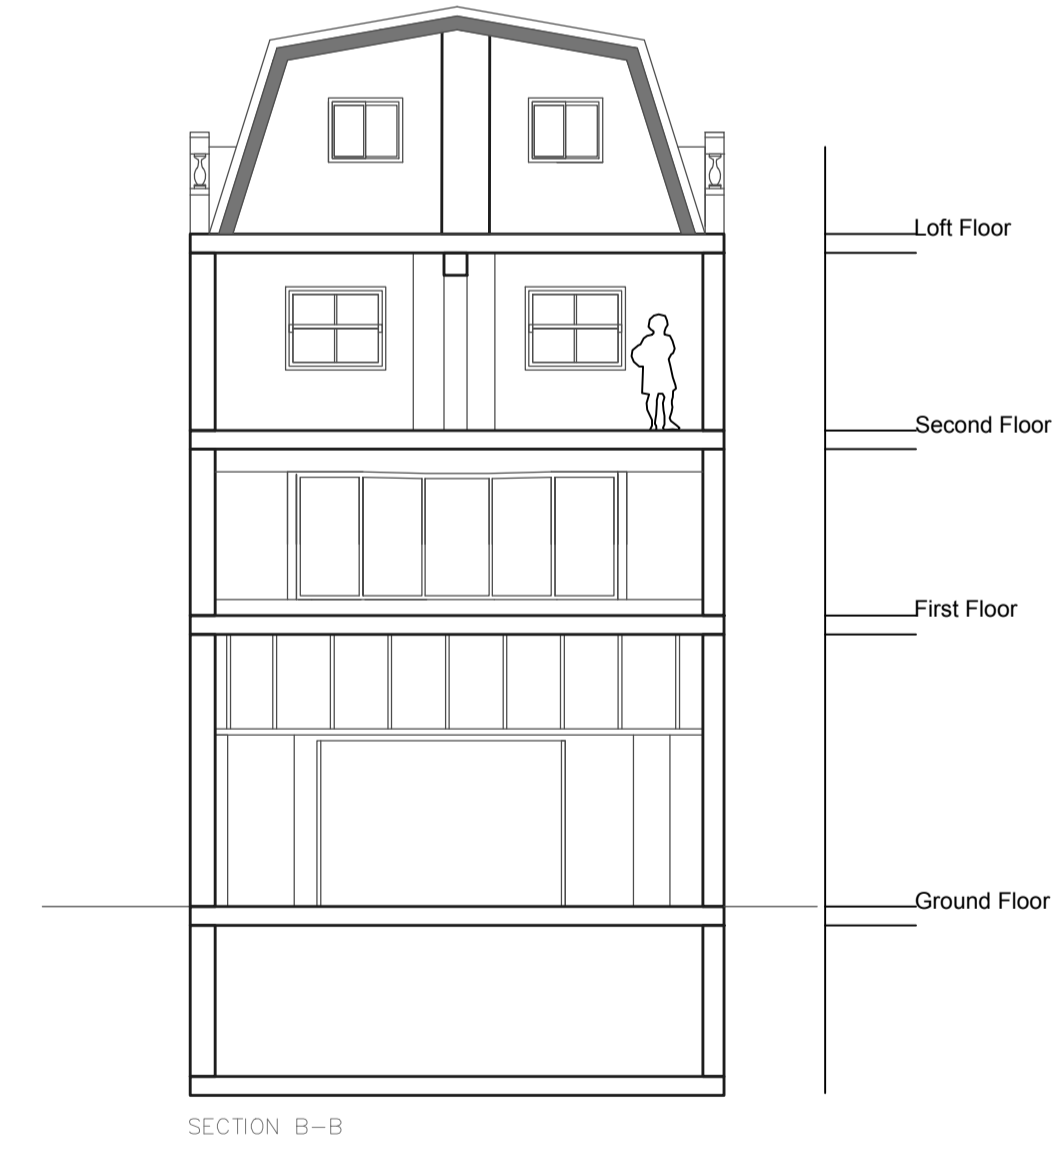

SECTION B-B

