


railing plan + elevation 1:20

frontage to Victoria Street

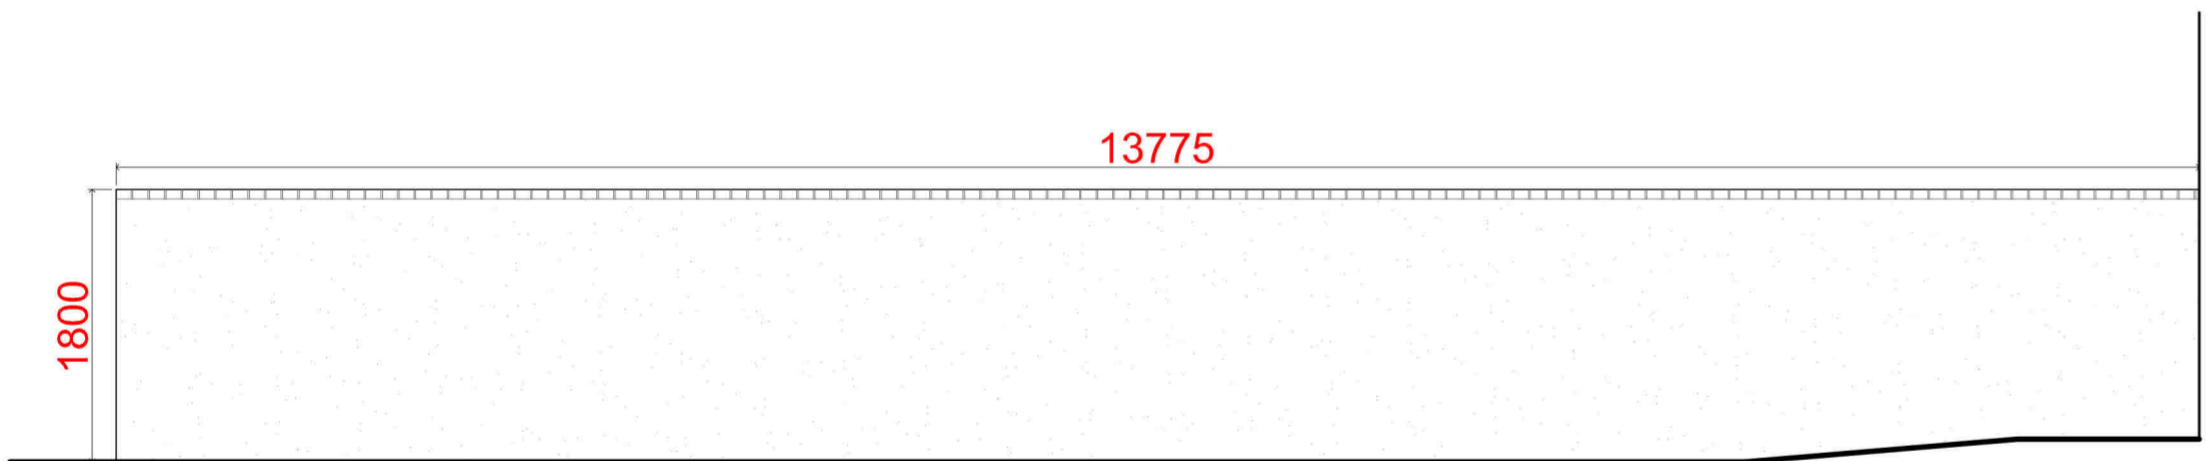

brick coped render wall elevation 1:50

facing rear garden

materials notes

1. cast iron railing and gate to be 25mm rods topped with trifolios excepting intermediate supports to be 50mm rods topped with urns

2. brick coped render wall to be bullnosed brick cope over white scraped render

3. timber fencing to be 150mm square posts with 50x150 rails and randomly aranged slats of 140x22mm, 100x22mm & 40x22mm with ~15mm between slats, all painted grey (RAL 7016 or equal and approved)



timber fence rear property 1:50

facing rear lane

revision a: 28.02.24 fence updates for 2024 planning application

1 : 20 / 50 @ a2

external wall, fence & railings	proposed conversion at
planning	<b>11 Victoria Street, Aberdeen</b>
02.03.2022	Mr N.Scullion
revision a	
drawing 23	2203

**graham mitchell** architects

Troupsmill Farm  
Drumblade  
Hunty,  
AB54 6EU  
t: 07711 503 165  
e: office@gma-aberdeen.co.uk  
w: gma-aberdeen.co.uk

© this drawing is subject to copyright and remains the property of graham mitchell architect ltd. contractor to check dimensions. If any problems arise contact architects prior to construction / fabrication.