



North Elevation

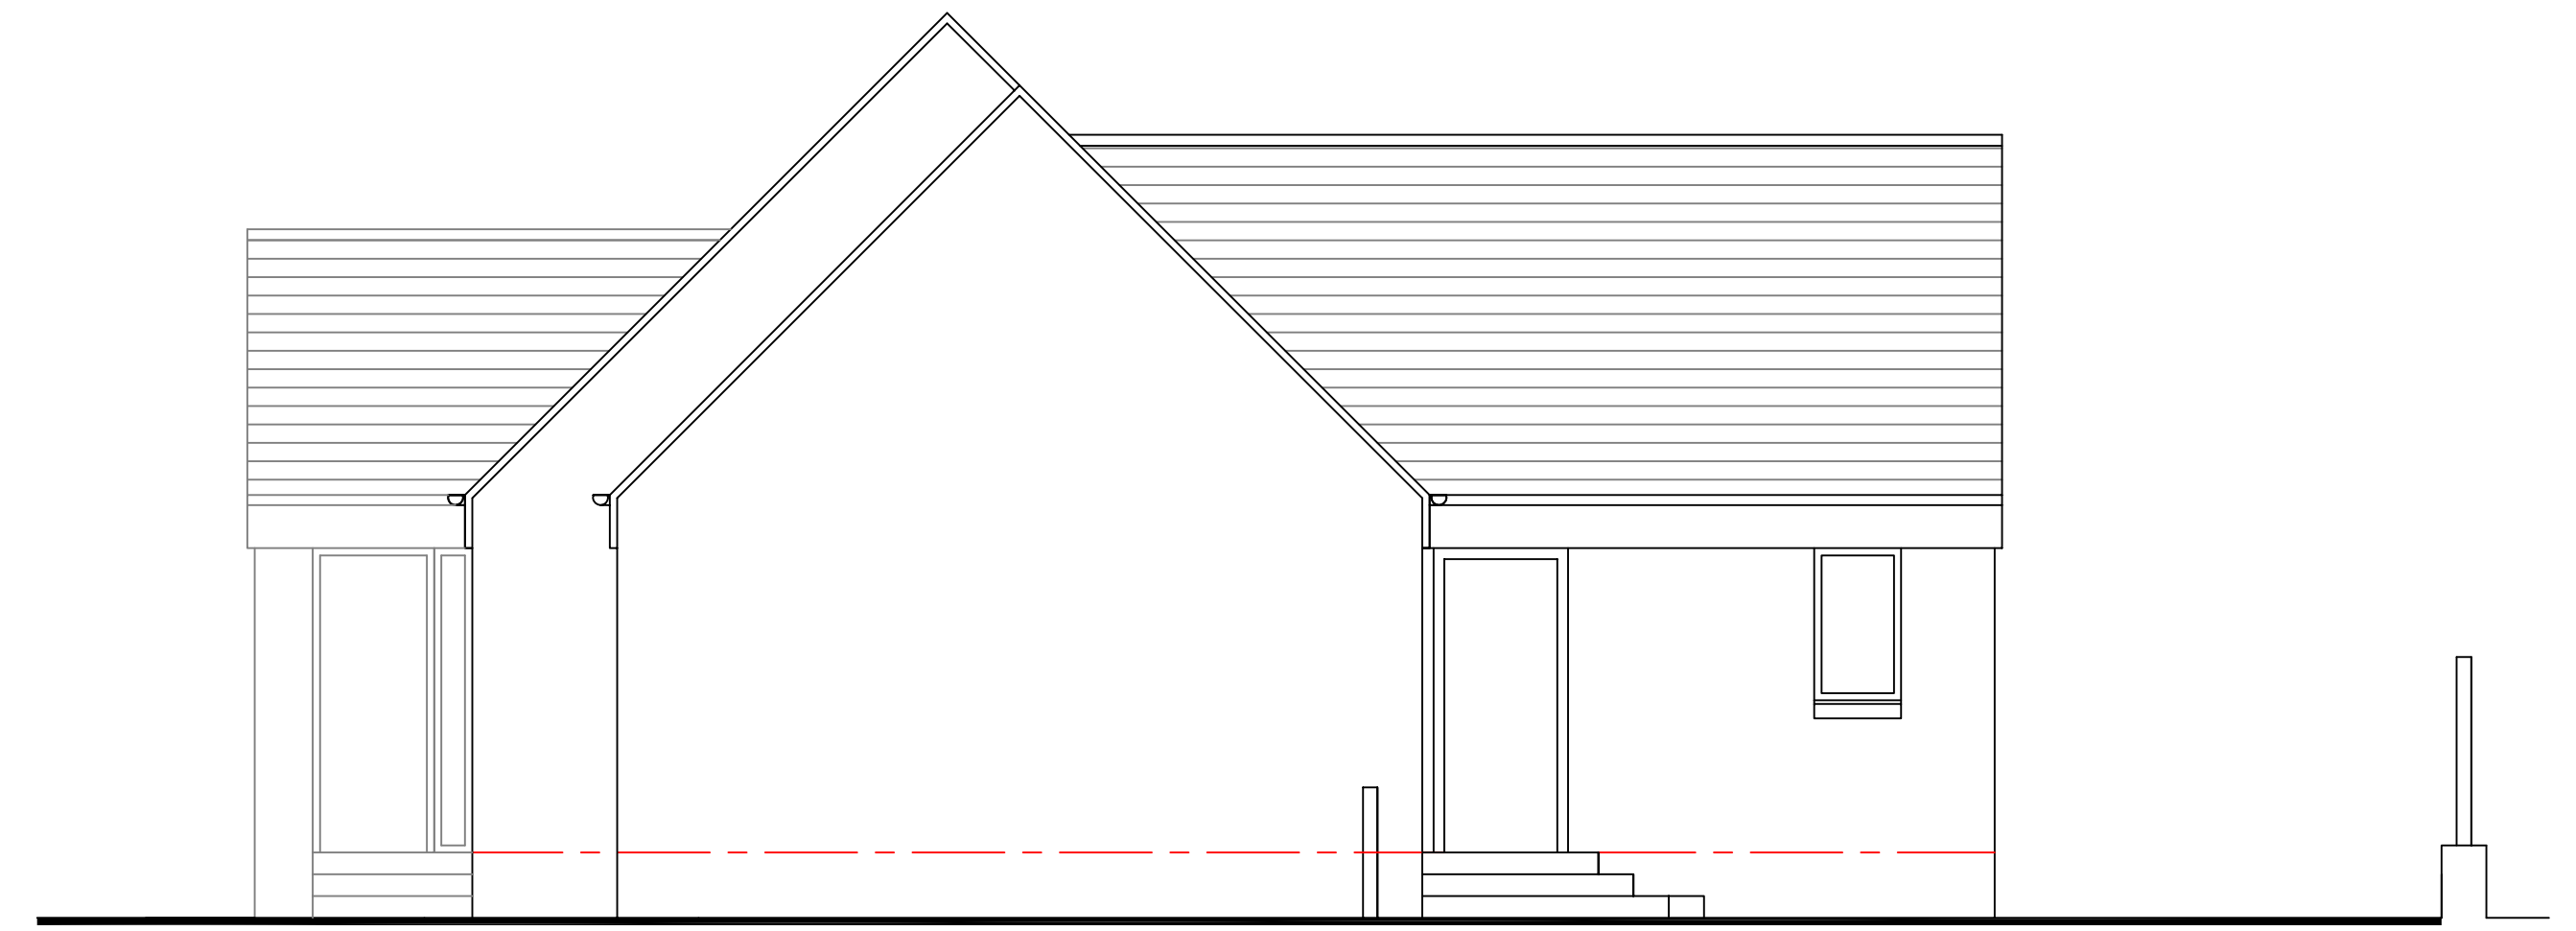


East Elevation

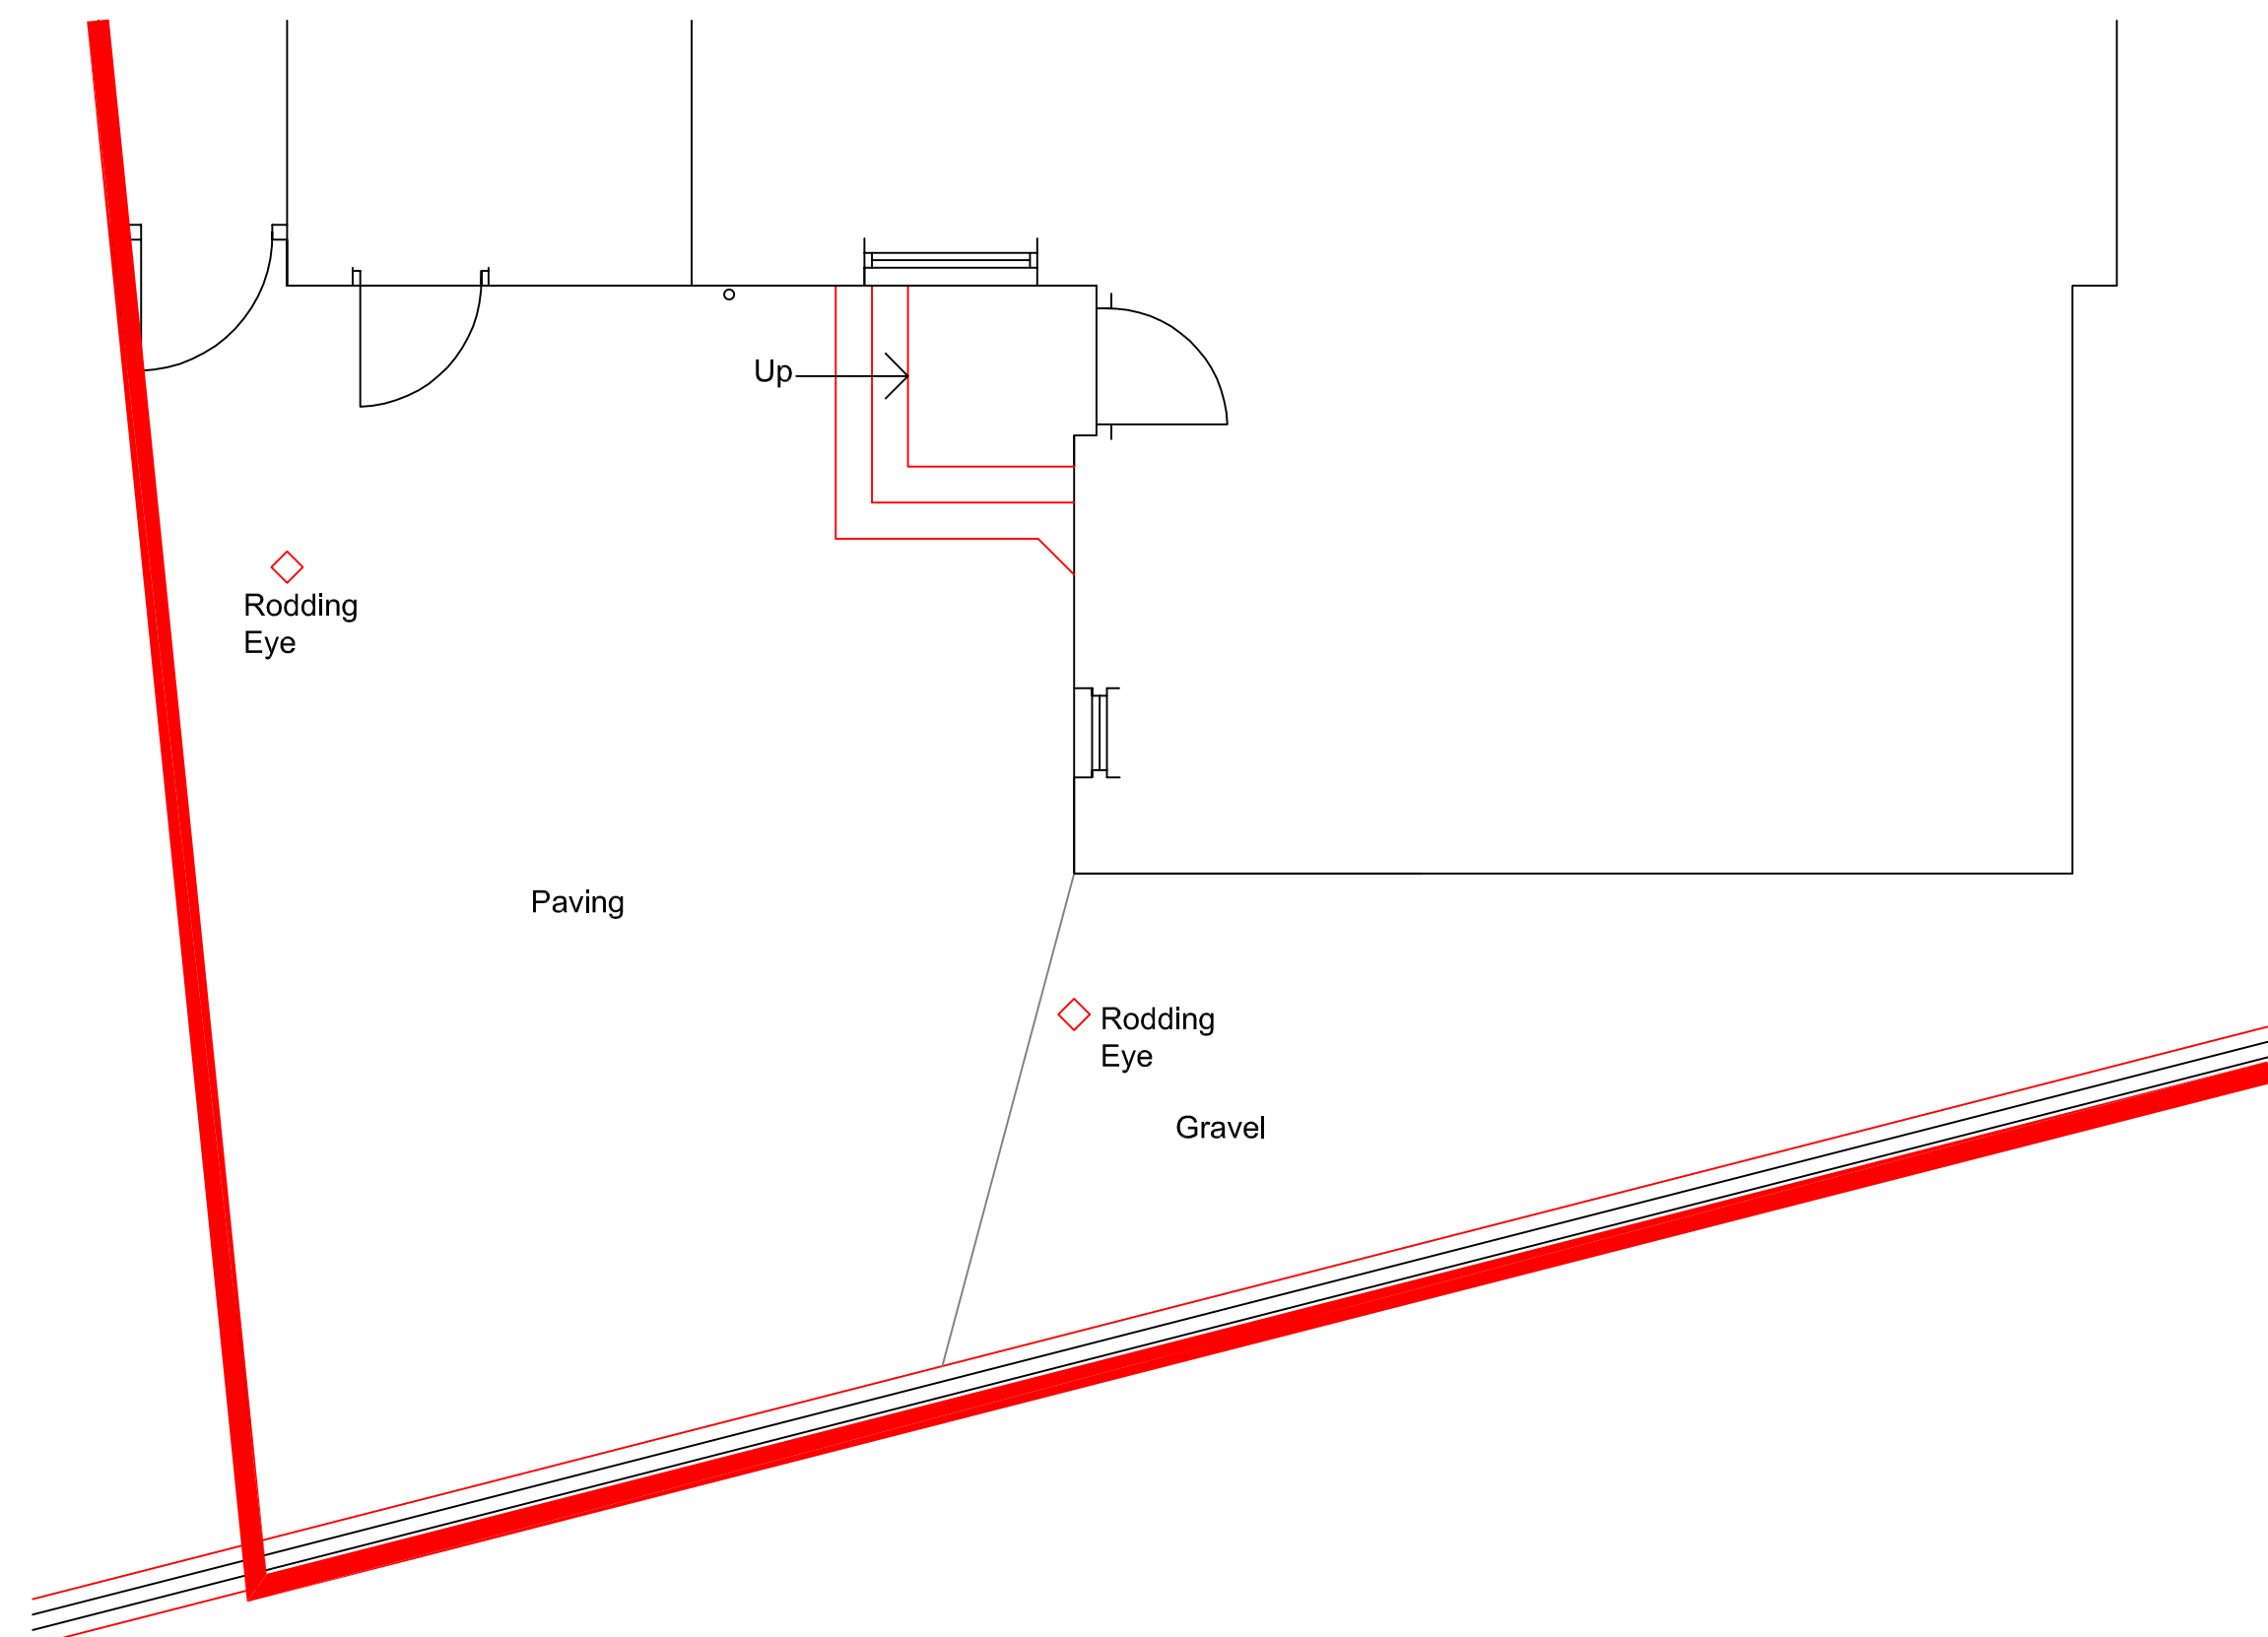

Ground Floor Plan



West Elevation

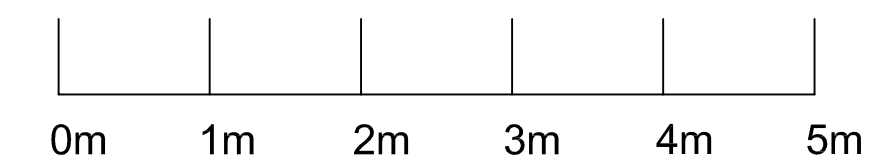

REV	DATE	COMMENTS
01		

douglas ARCHITECTURE
 DOUGLAS ARCHITECTURE LIMITED
 50 Stairs Circle, Bridge of Don
 Aberdeen, AB22 8TW
 Tel: 01224 443966
 Email: info@douglasarchitecture.co.uk

3105
 STUART WILSON
 Project:
 1 CALLUM PARK, ABERDEEN
 Part of:
 EXISTING PLAN & ELEVATIONS
 Date:
 MARCH 2024
 Scale:
 1:50 @ A1
 Revision:
 3105_01

Prepared for use in accordance with the terms and conditions of the contract for professional services. Any queries should be referred to Douglas Architecture Ltd.