


DRAWINGS AND SPECIFICATIONS ARE FOR DESIGN INTENT ONLY FOR USE IN SUPPORT OF STATUTORY APPLICATIONS - CONSTRUCTION ISSUE DETAILS, SPECIFICATIONS AND SETTING OUT ARE THE RESPONSIBILITY OF THE PRINCIPAL CONTRACTOR WHO IS THE DESIGNER IN ACCORDANCE WITH CDM REGULATIONS

© COPYRIGHT REMAINS WITH D² DESIGN STUDIO LTD DRAWINGS AND SPECIFICATIONS ARE FOR DESIGN INTENT ONLY FOR USE IN SUPPORT OF STATUTORY APPLICATIONS - CONSTRUCTION ISSUE DETAILS, SPECIFICATIONS AND SETTING OUT ARE THE RESPONSIBILITY OF THE PRINCIPAL CONTRACTOR WHO IS THE DESIGNER IN ACCORDANCE WITH CDM REGULATIONS




EXISTING FRONT ELEVATION 1:100
(South West Facing)

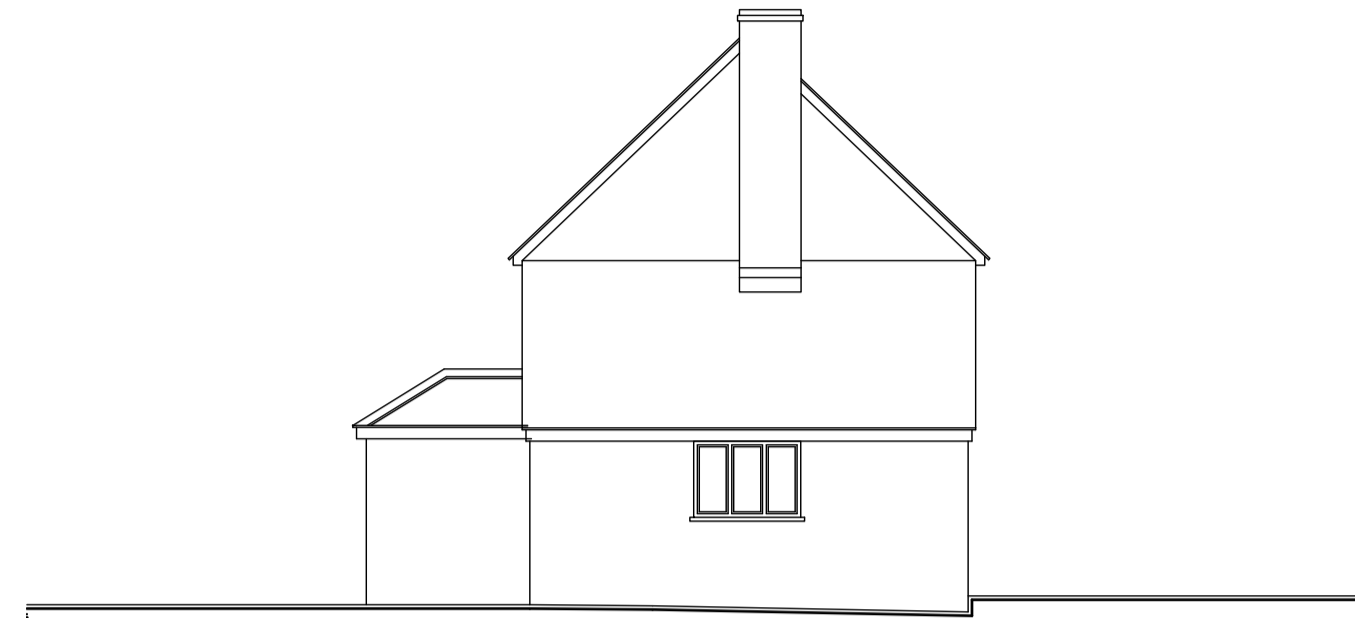


EXISTING SIDE ELEVATION 1:100
(South East Facing)




EXISTING REAR ELEVATION 1:100
(North East Facing)

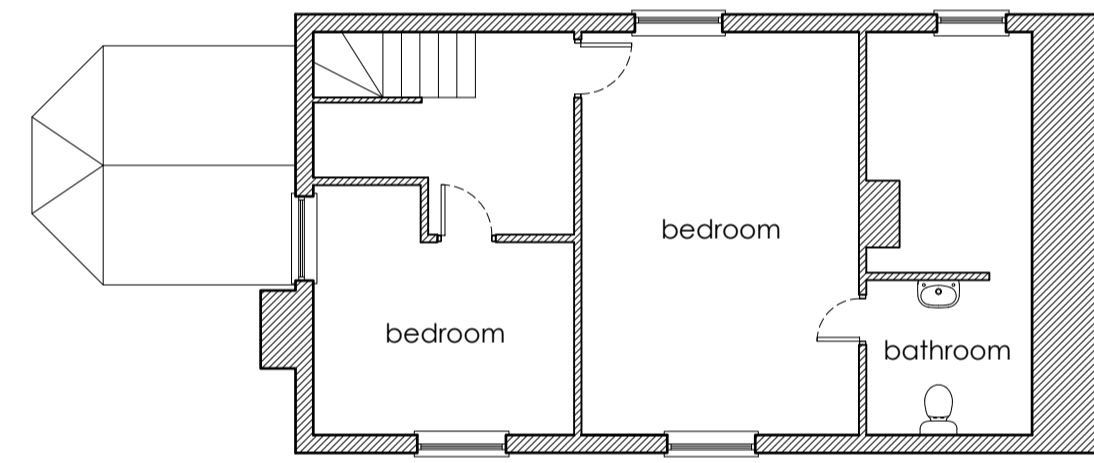

EXISTING FIRST FLOOR PLAN 1:100

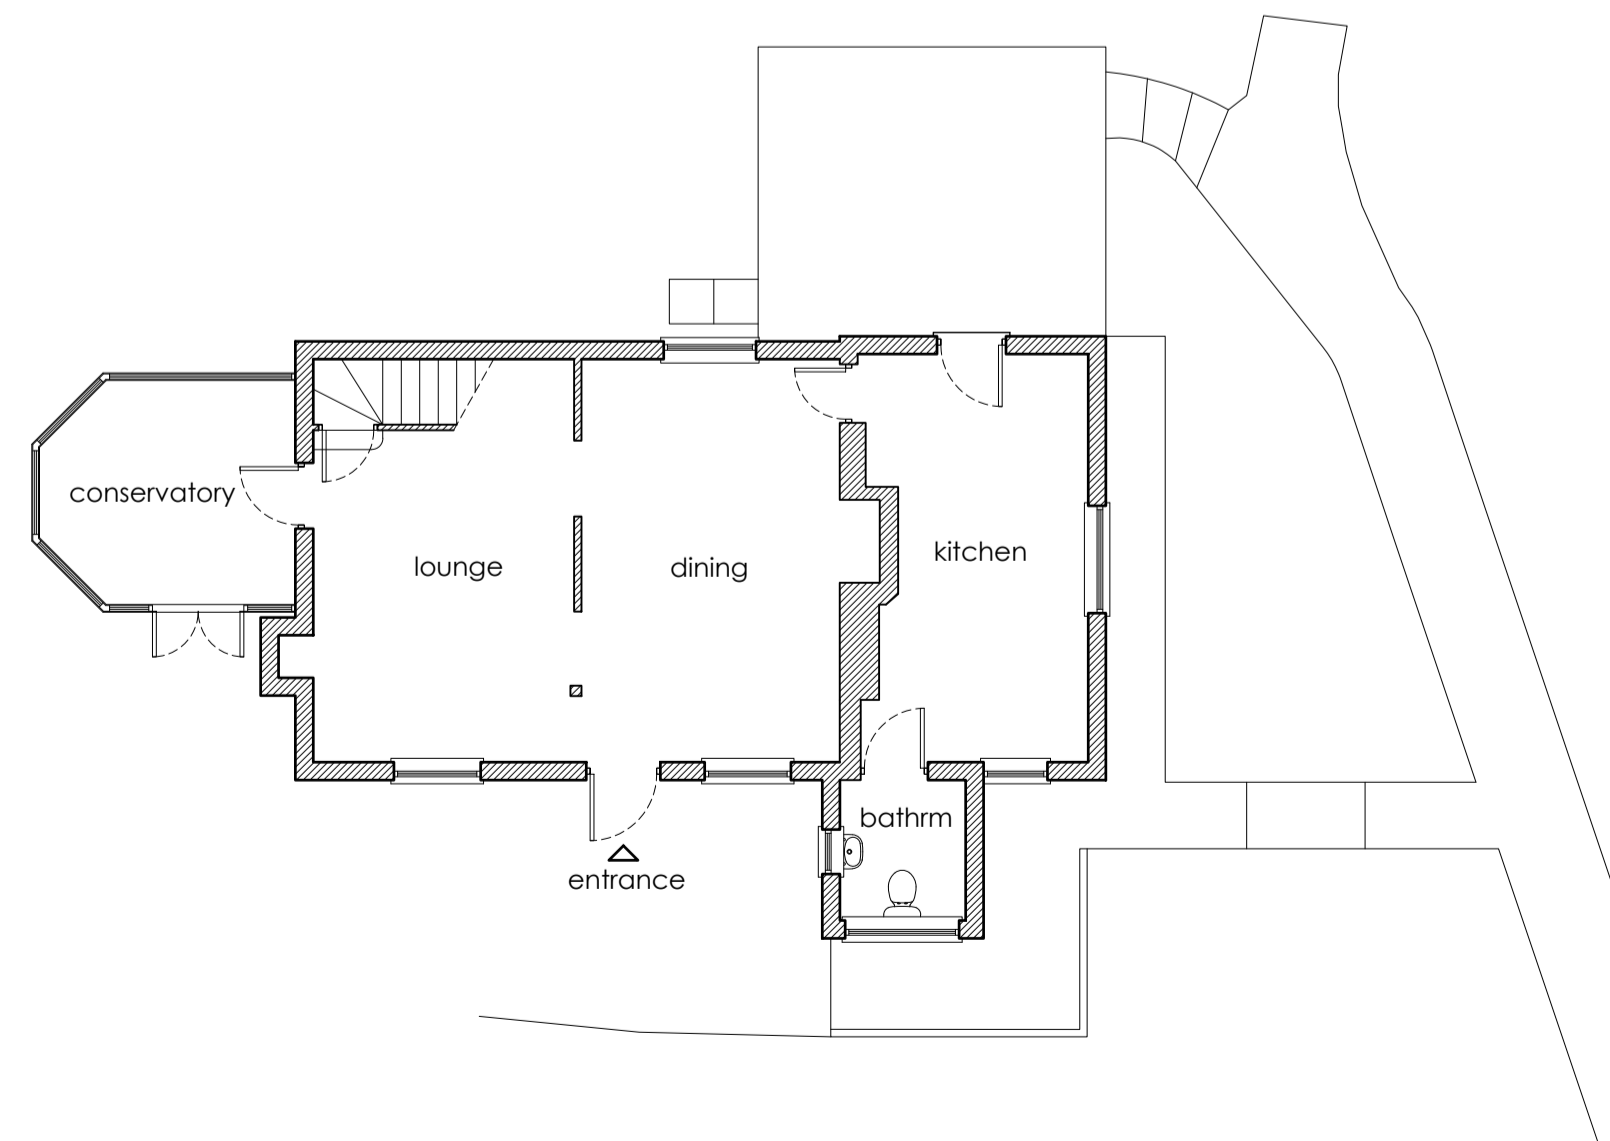

EXISTING GROUND FLOOR PLAN 1:100

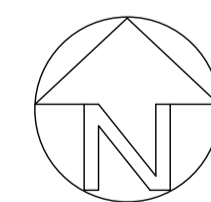

LOCATION PLAN 1:1250

NB-THIS DRAWING IS FOR 'PLANNING APPLICATION' USE ONLY - ADDITIONAL SITE/CONSTRUCTION DETAILS AND SPECIFICATIONS WILL BE NECESSARY FOR TENDERING & SITE CONSTRUCTION PURPOSES FOLLOWING EXPOSURE OF EXISTING STRUCTURE/GROUND/SERVICES & LEVELS	
FINAL AS-BUILT ISSUE	<input type="checkbox"/>
CONTRACT ISSUE	<input type="checkbox"/>
PRE-CONTRACT USE ONLY	<input type="checkbox"/>
TENDER USE ONLY	<input type="checkbox"/>
BUILDING REGULATION USE ONLY	<input type="checkbox"/>
PLANNING APPLICATION USE ONLY	<input checked="" type="checkbox"/>
PRELIMINARY FOR COMMENT	<input type="checkbox"/>
SKETCH SCHEME	<input type="checkbox"/>
	CONSTRUCTION ISSUE
	NOT FOR CONSTRUCTION