




Existing East
1 : 100



Existing West
1 : 100

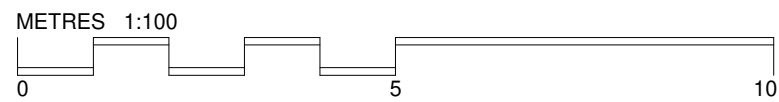

PRELIMINARY

Rev.	Date	Description	Drawn
------	------	-------------	-------

Palmer+ Partners

Glenn Bowden
Chilton House
8 Bicester Road, Long Crendon

23040 EX 200

Existing Elevations
Scale: 1 : 100 @A3
Date: 15.11.2023
Drawn by: MH