



The property owner is required to serve a party structure notice on the adjoining owner as required by The Party Wall etc Act 1996.


Plan 6 of 6

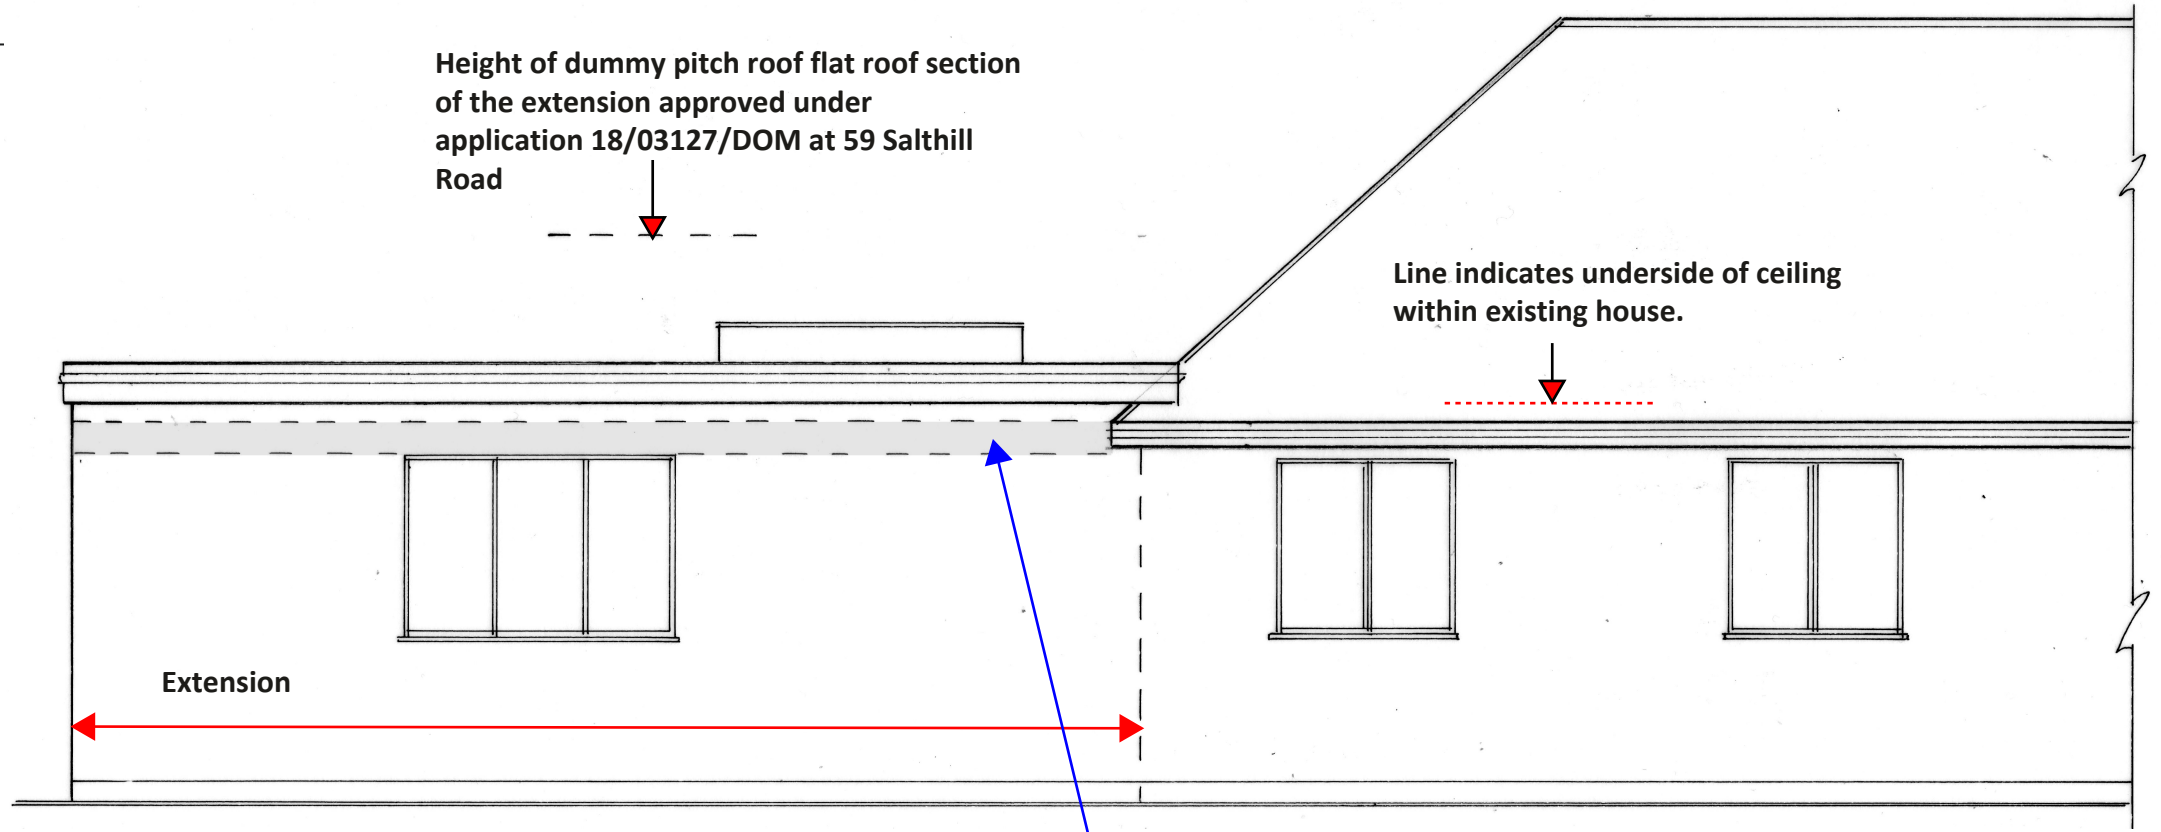

Proposed Side Elevation (South) 1:50

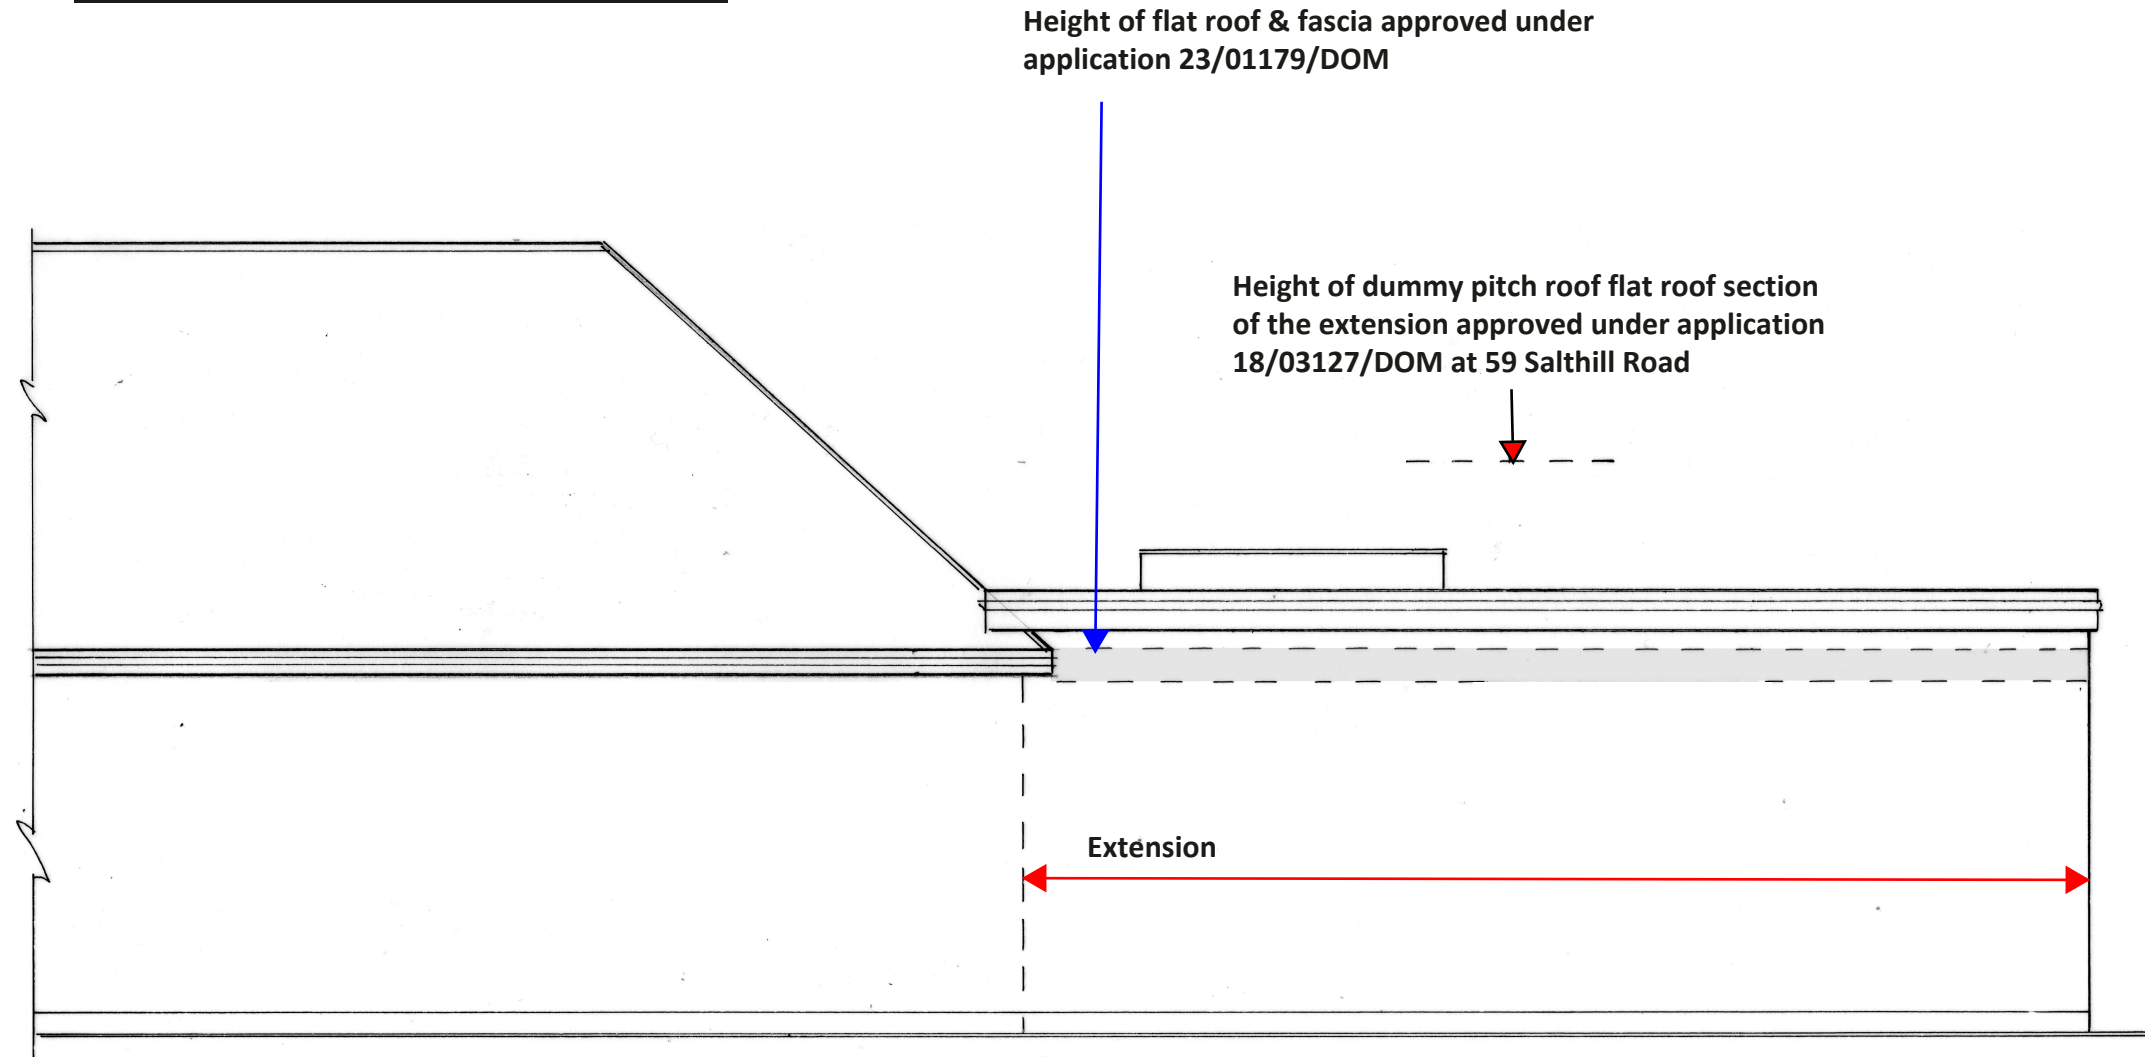

Proposed Side Elevation (North) 1:50

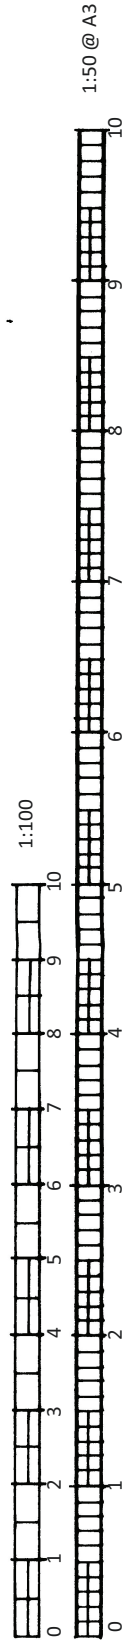

<p>BSB S.Barrett Architectural, Structural & Party Wall Services</p> <p>stevebsbltd@yahoo.com 07974 715009</p>	<p>61 Salthill Road, Chichester</p>	<p>Rear extension</p>	<p>CLIENT Adele Thorpe</p>
		<p>chartered building engineer</p>	<p>DATE 23.10.2023</p> <p>DRWG.No BSB/23071/6</p>
<p>A3</p>		<p>chartered association of building engineers</p>	