



The property owner is required to serve a party structure notice on the adjoining owner as required by The Party Wall etc Act 1996.

Plan 5 of 6



Read in conjunction with drawing Numbers
BSB/23071/5 & 6

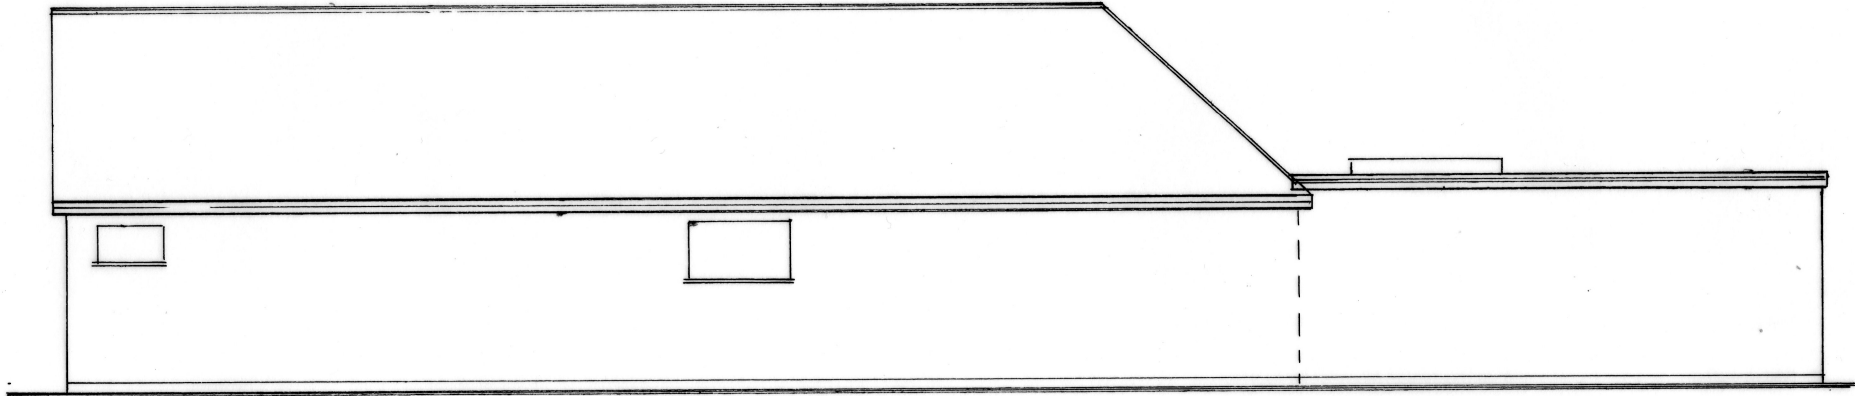

Proposed North Elevation 1:100

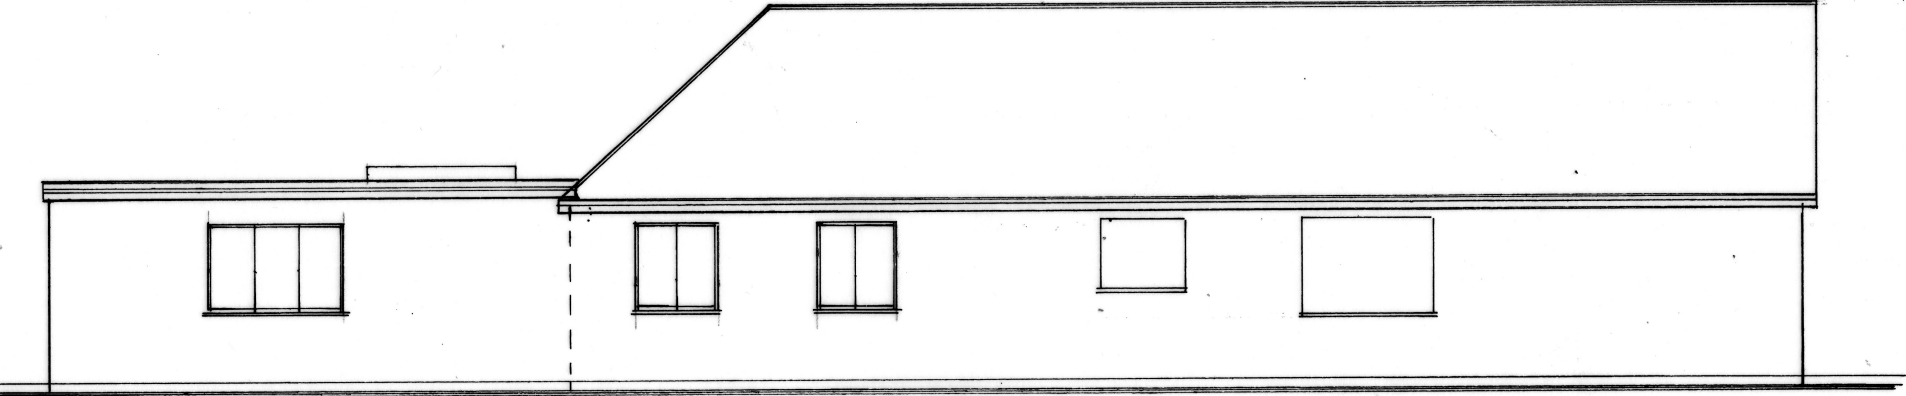

Proposed South Elevation 1:100

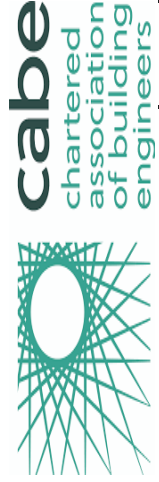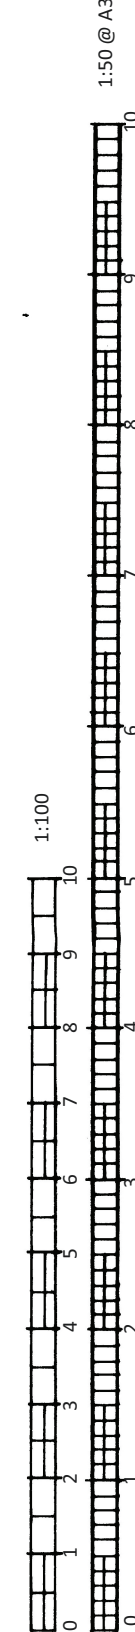

BSB <i>S.Barrett Architectural, Structural & Party Wall Services</i> stevebsbltd@yahoo.com 07974 715009	Chichester 61 Salthill Road, Chichester	ICBUILDE chartered building engineer	CLIENT Adele Thorpe DATE 23.10.2023 DRWG.No BSB/23071/7	A3
---	--	--	---	----