



Proposed Refurbishment to
Existing conservatory roof
at Yew Tree Cotage, Glasshouse Lane.
Kirdford. West Sussex. RH14 0LT
for Mr. & Mrs M. Jackson.
Drg. No. : MJ/2024/501
Scales : 1:100,
Date : 16/02/24 Revisions : RM.
Agent : R. Marchant.
3 High Pitfold, Hindhead.
Surrey. GU26 6BN. Tel : 01428 607674

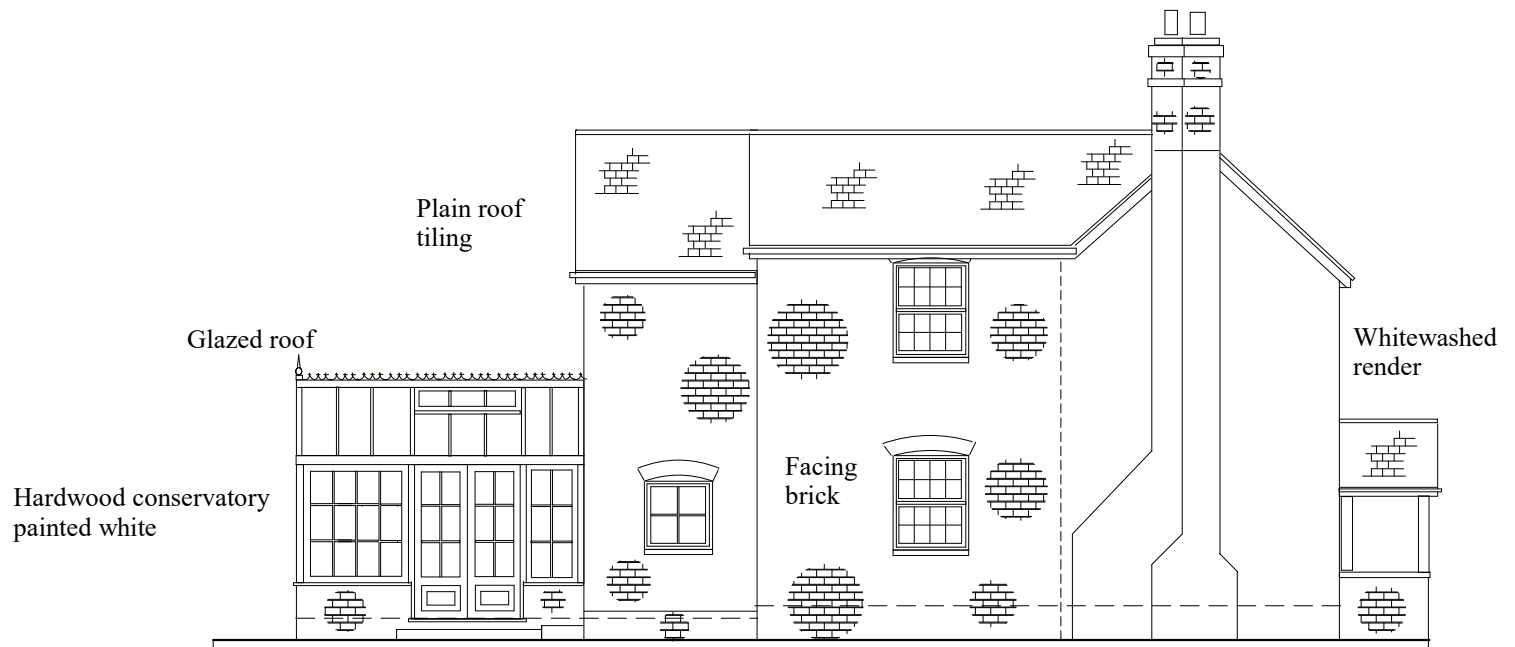

Side Elevation South West as Existing

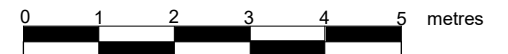

Graphic Scale : A4 @ 1 :100