



block plan (proposed) 1:500 @ A3



00 Location and Block Plans

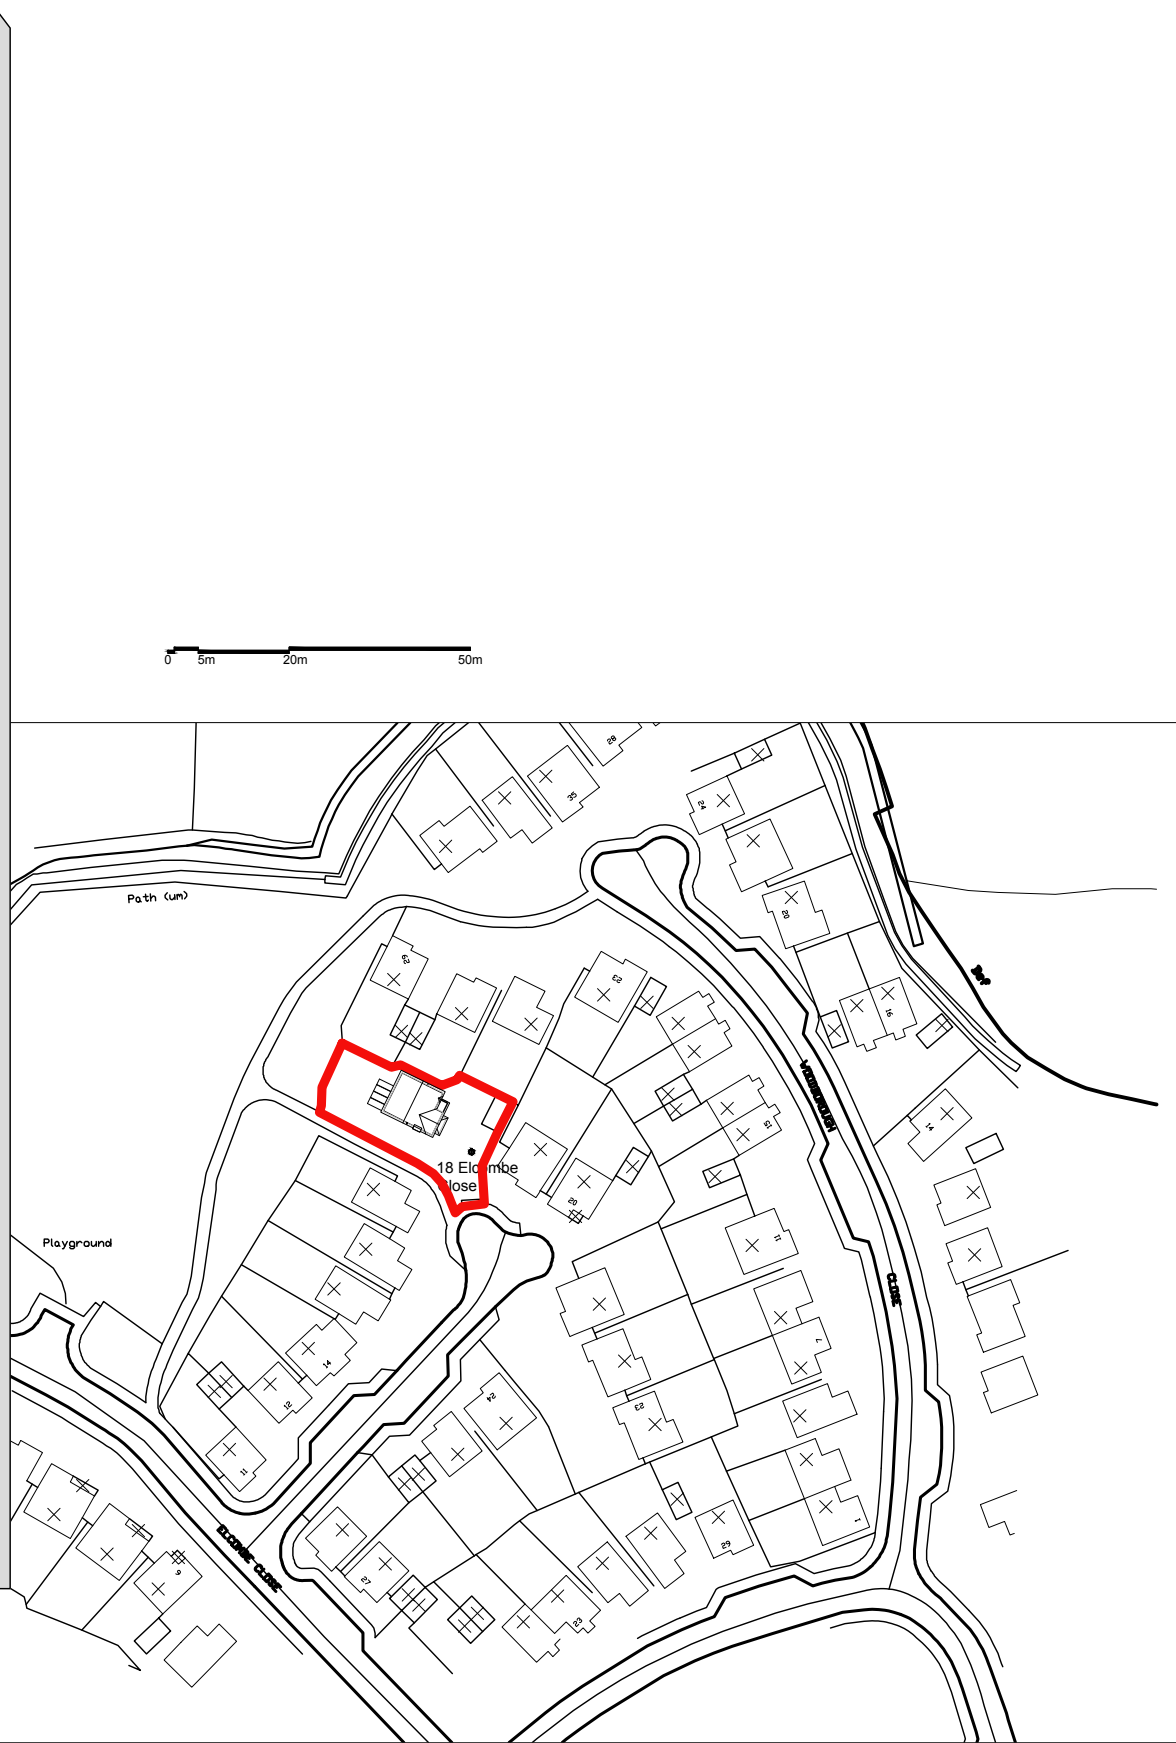

location plan (existing) 1:1250 @ A3

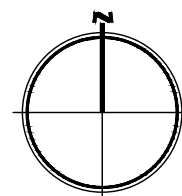

LOCATION AND BLOCK PLAN

<b>CLOUD9 DESIGN STUDIO</b>		w cloud9designstudio.co.uk	
M  07792 379302	E rudi.design.co@gmail.com		
Project/Address	Extensions and Alterations	Drawing Name	Location and Block Plans
18 Elcombe Close, Bracklesham Bay Chichester West Sussex PO20 8QZ		Drawing No & Rev	C9/0296/00
		Scale and paper	1:1250 & 1:500 @ A3
		Date	February 2024
Client	Mr Mike Lawson & Julie Munro	Drawn/checked	Rudi
Note: these drawings are prepared for planning purposes only, do not scale for any other purpose.			