

IMPORTANT
 Do not scale from this drawing, except for planning purposes. Use figured dimensions only. If in doubt ask Douglas Briggs Partnership (01243 576611 or architecture@douglasbriggspartnership.co.uk)

All dimension must be checked on site prior to commencement of work and fabrication.

This drawing/document is to be read in conjunction with other consultants/suppliers information and the Architects contract drawings and specifications etc.

Any discrepancies between different pieces of information that have been supplied are to be notified immediately to Douglas Briggs Partnership.


Any departure from dimensions provided by DBP and the locations positions or dimensions given in Planning and Building Control approvals shall be notified to Douglas Briggs Partnership prior to departure.

This design and copyright remains the property of Douglas Briggs Partnership LLP unless expressly released in writing by Douglas Briggs Partnership LLP.


dp
 originator

checked



db

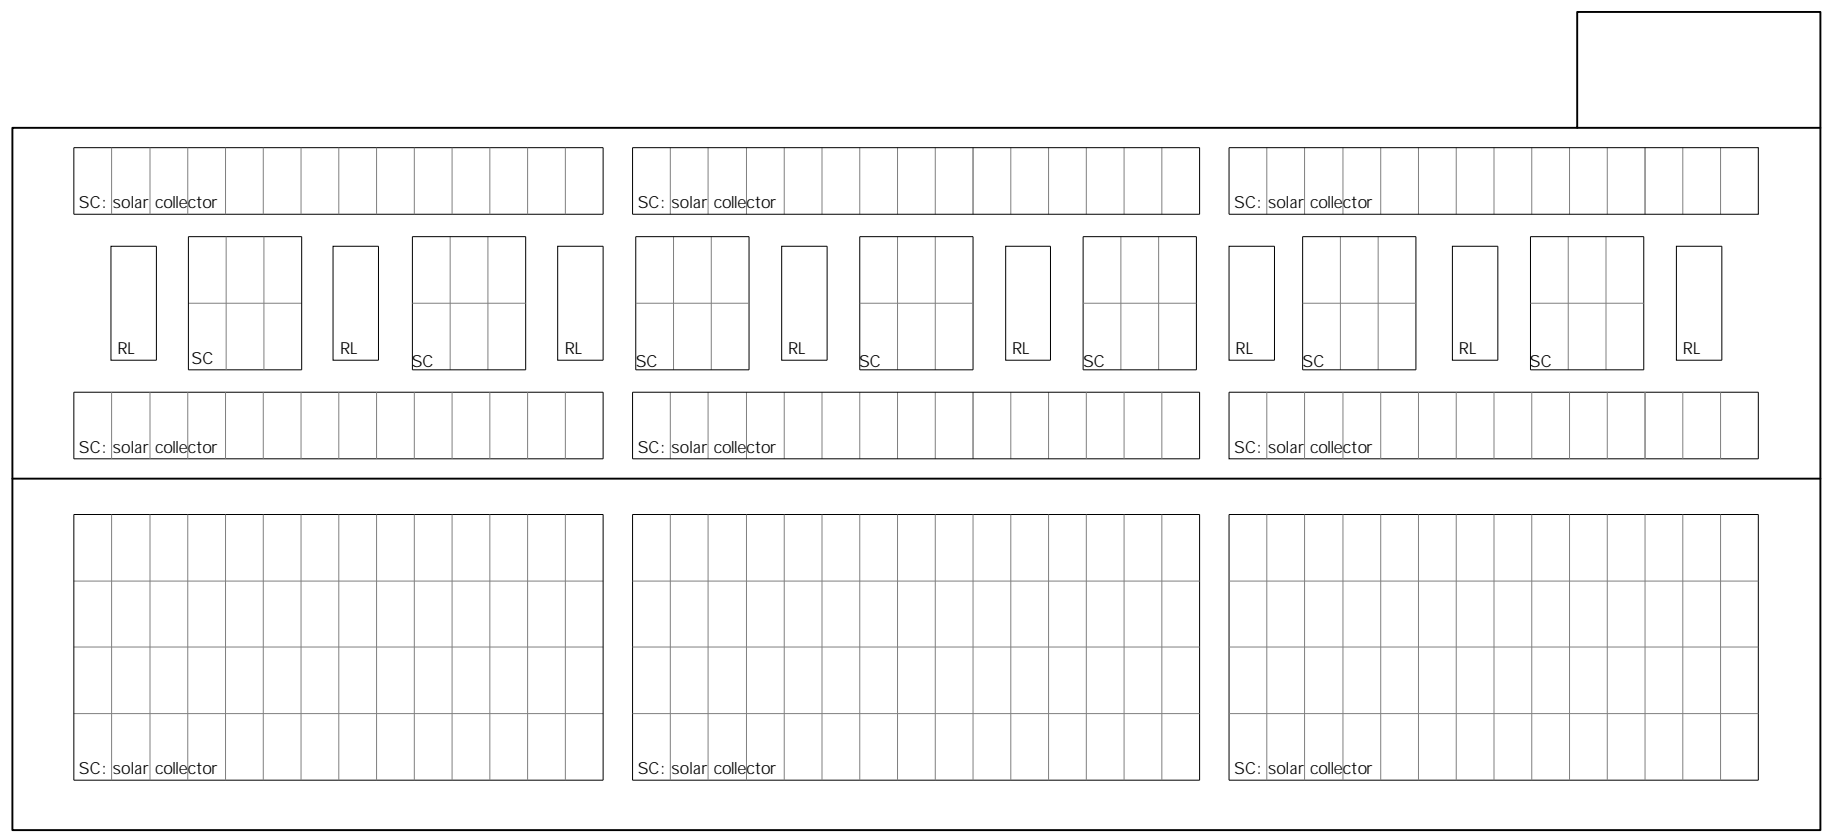

Roof Plan 1:200

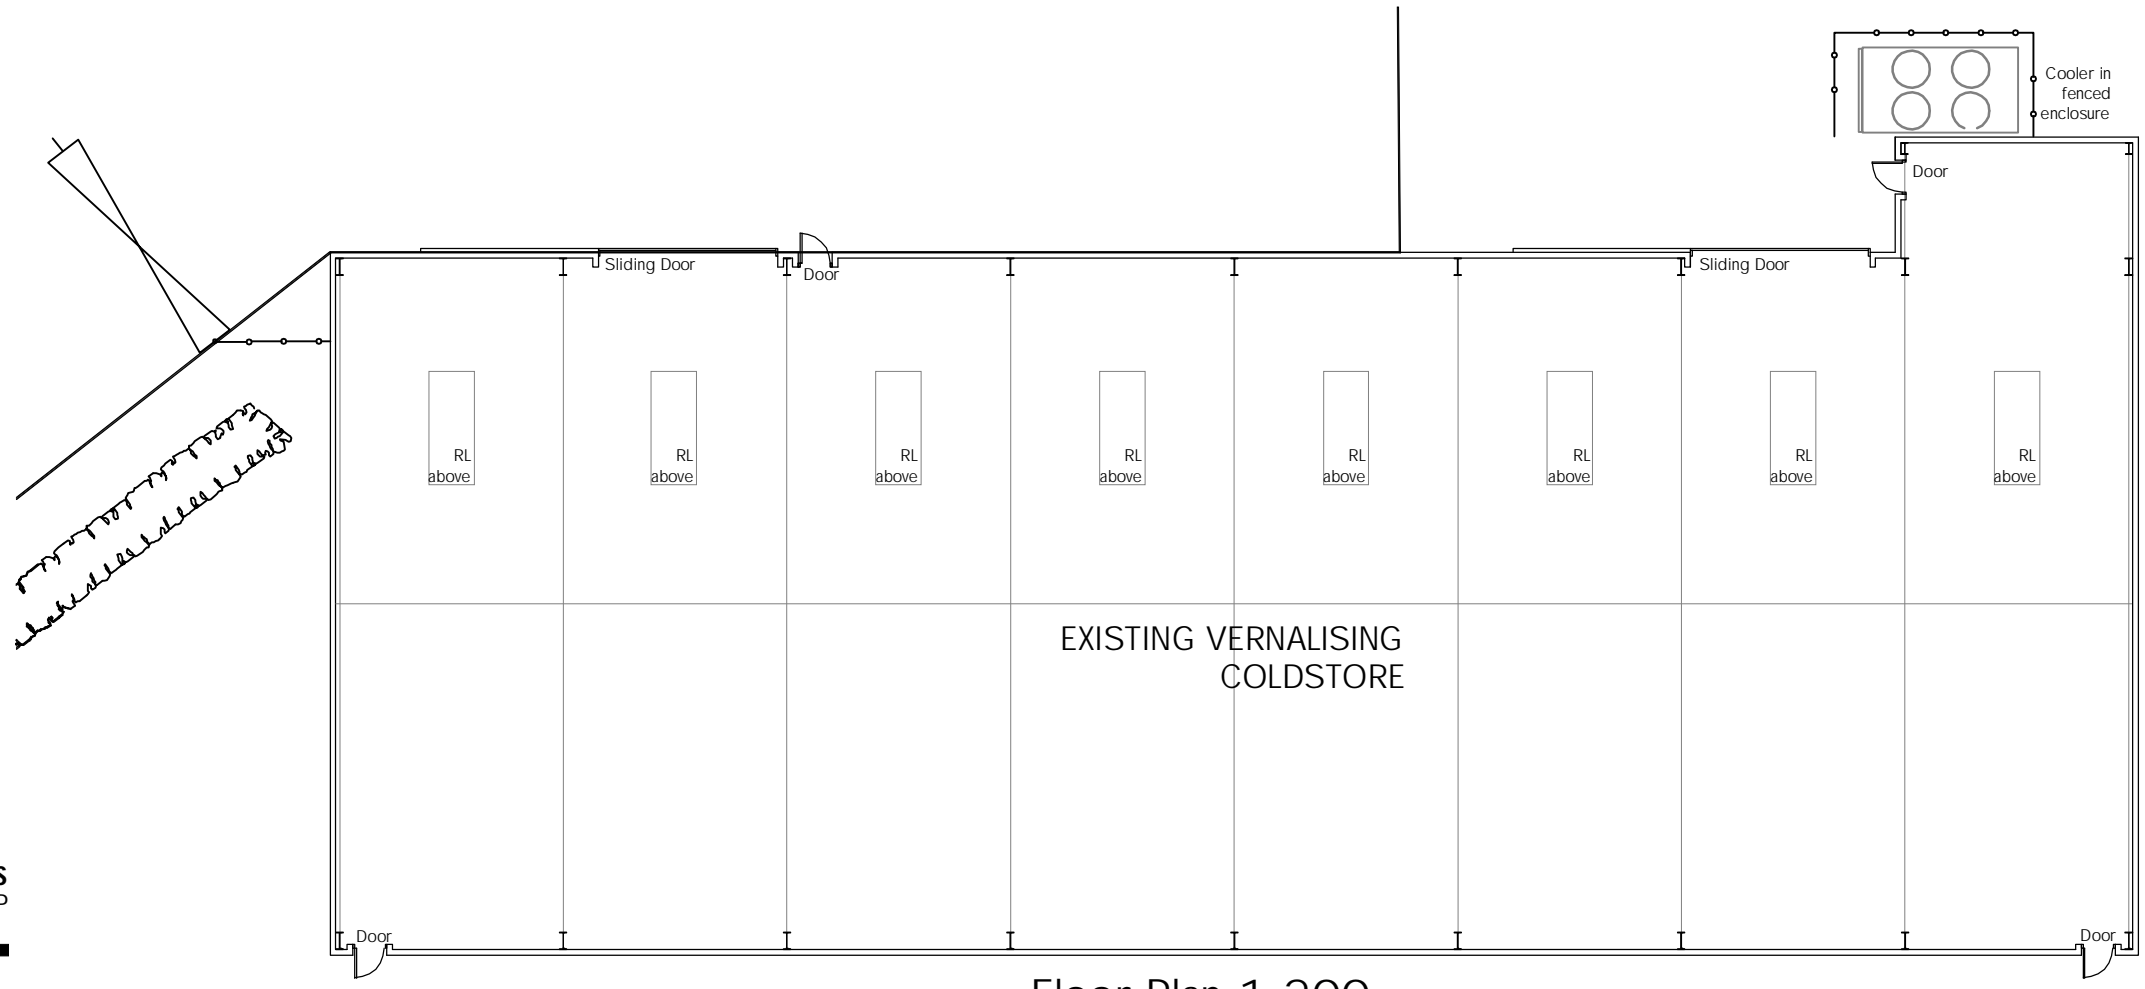


Floor Plan 1:200
MARSH FARM
 Vinnetrov Road, Runcton

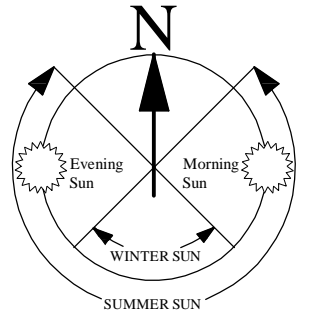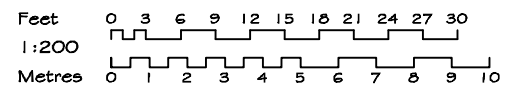

EXISTING GLASSHOUSE

EXISTING GLASSHOUSE

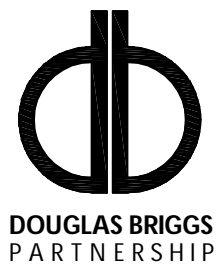

DOUGLAS BRIGGS PARTNERSHIP

INTEGRATED ARCHITECTURE AND TOWN PLANNING

Douglas Briggs Partnership
 Flint Barns
 Ham Farm
 Bosham
 West Sussex PO18 8EH
 T: 01243 576611 F: 01243 574816

EXISTING COLDSTORE
 Ground Floor and Roof Plans
 February 2024
 0823-CHP-03a
 1:200@A3