

IMPORTANT
 Do not scale from this drawing, except for planning purposes. Use figured dimensions only. If in doubt ask Douglas Briggs Partnership (01243 576611 or architecture@douglasbriggspartnership.co.uk)



All dimension must be checked on site prior to commencement of works and fabrication.

This drawing/document is to be read in conjunction with other consultants/suppliers information and the Architects contract drawings and specifications etc.


checked
 Any discrepancies between different pieces of information that have been supplied are to be notified immediately to Douglas Briggs Partnership.

db
 Any departure from dimensions provided by DBP and the locations, positions or dimensions given in Planning and Building Control approvals shall be notified to Douglas Briggs Partnership prior to departure.

This design and copyright remains the property of Douglas Briggs Partnership LLP unless expressly released in writing by Douglas Briggs partnership LLP.

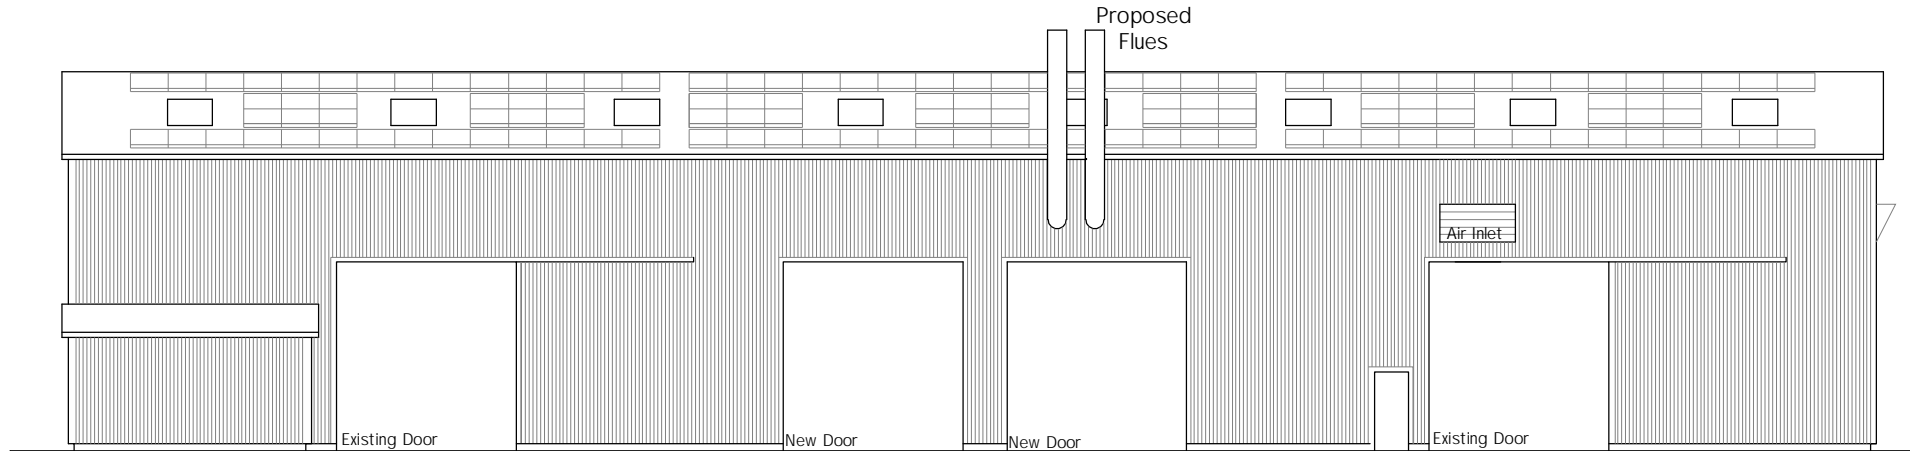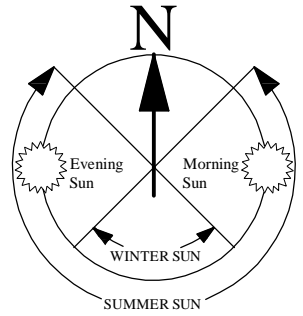


North Elevation 1:200

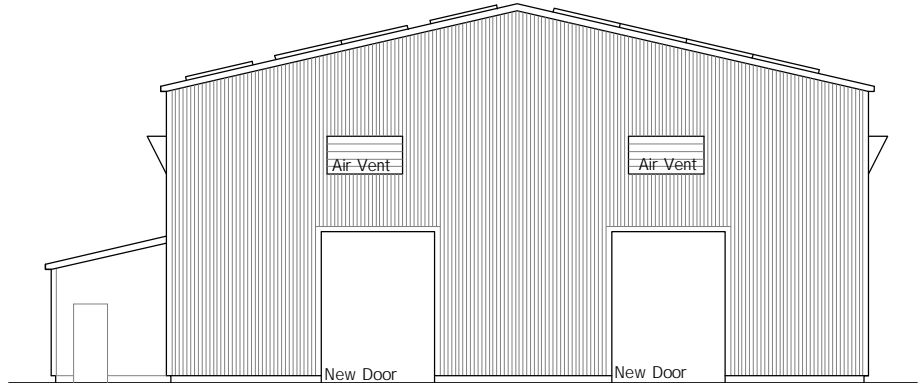

West Elevation 1:200



South Elevation 1:200

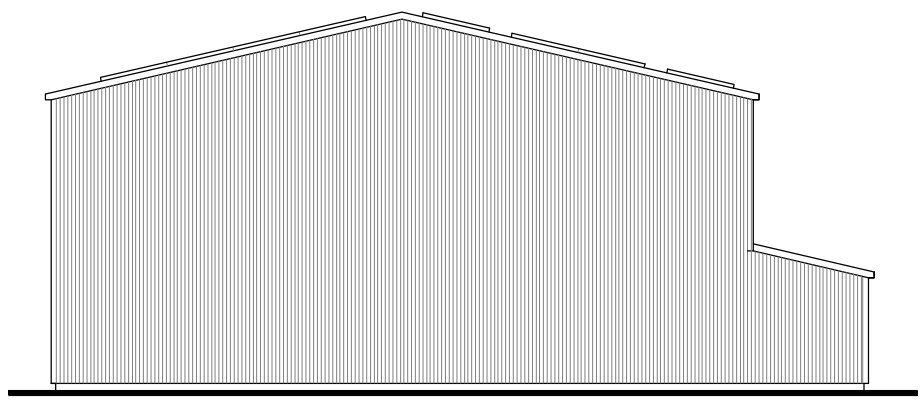


East Elevation 1:200

DOUGLAS BRIGGS PARTNERSHIP

INTEGRATED ARCHITECTURE AND TOWN PLANNING

Douglas Briggs Partnership
 Flint Barrs
 Ham Farm
 Bosham
 West Sussex PO18 8EH
 T: 01243 576611 F: 01243 574816

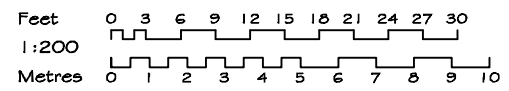

MARSH FARM
 Vinnetrow Road, Runcton
 NEW TANK and ALTERATIONS to COLDSTORE

PROPOSED COLDSTORE
 Elevations
 February 2024
 0823-CHP-06a
 1:200@A3