

Ordnance Survey, (c) Crown Copyright 2024.
All rights reserved. Licence number 100022432




Scale 1:500 @ A3
Existing Block Plan



Ordnance Survey, (c) Crown Copyright 2024.
All rights reserved. Licence number 100022432



Scale 1:500 @ A3
Proposed Block Plan

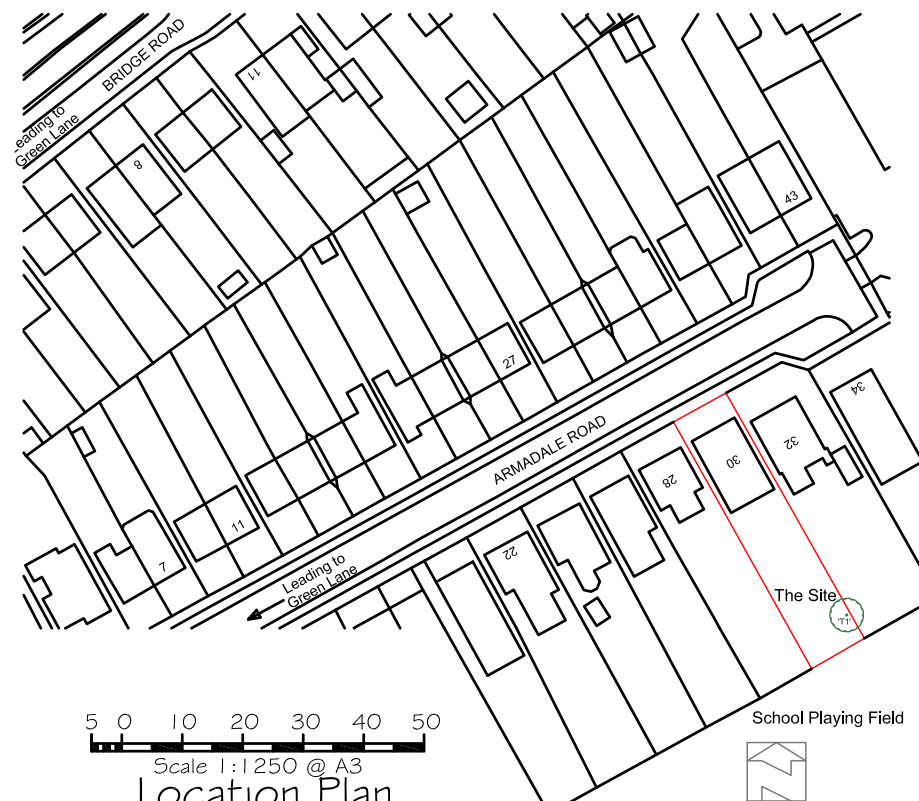

Scale 1:1250 @ A3
Location Plan

Ordnance Survey, (c) Crown Copyright 2024. All rights reserved. Licence number 100022432

Johar Design

65 Stoneage Close
North Bersted
Bognor Regis
West Sussex
PO22 9QW

©Copyright Johar Design
Not to be reproduced without permission
Tel/Fax: 01 243 830999
Mobile: 07709 508347
E-mail: johar.design@btinternet.com

Client	Dwg. No	Notes
Mr D Akmenkalns	01-24 AR Pa	1. Dimensions in figures on drawings or specifications are to be taken in preference to scaled dimensions. 2. Preference should be given to large scale drawings. 3. Critical dimensions should be taken from site. 4. If in ANY DOUBT the contractor MUST ASK for clarification.
		30 Armadale Road Chichester West Sussex PO19 7NR
		Location Plan Existing & Proposed Block Plans
		February 2024