
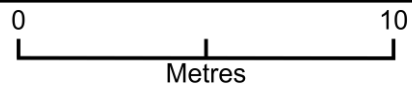


# Strawberry Cottage Extension

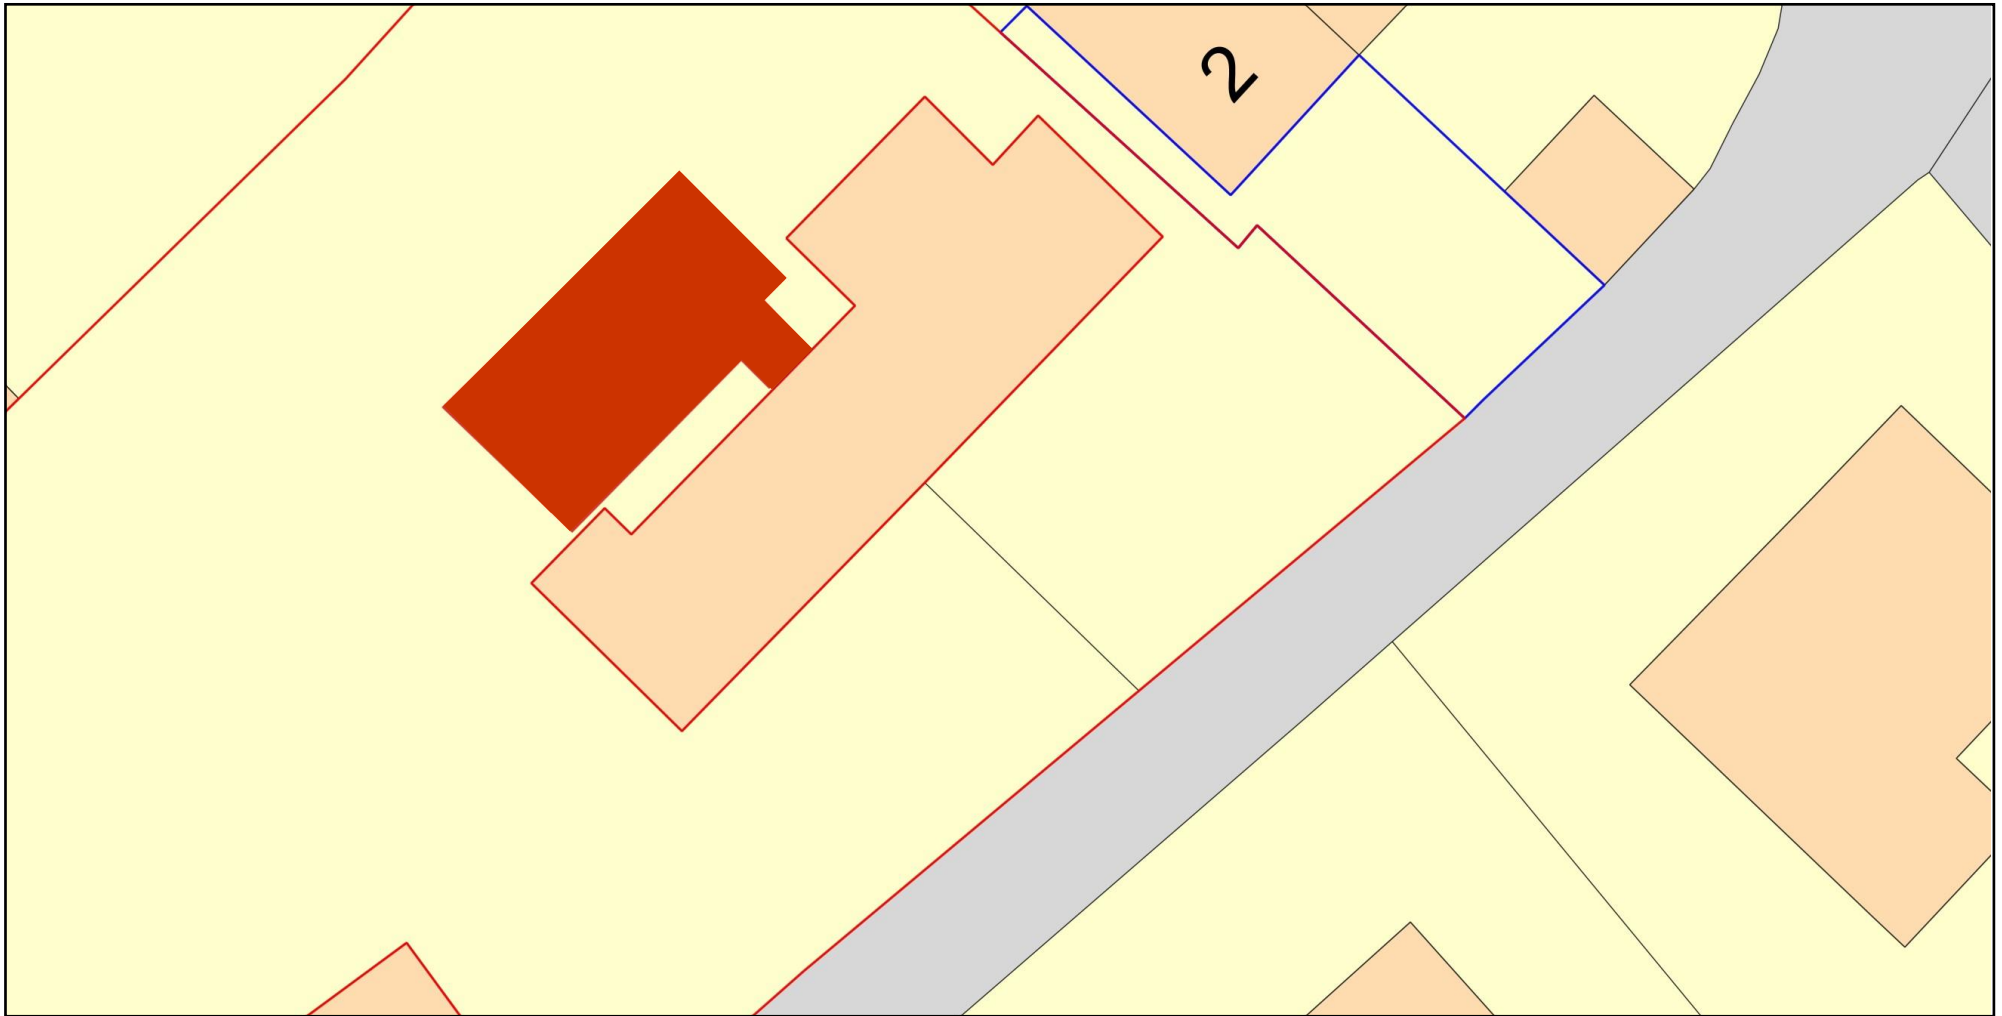

Plan Produced for: Gareth Marshall

Date Produced: 04 Mar 2024

Plan Reference Number: TQRQM24064120732754

Scale: 1:200 @ A4

© Crown copyright and database rights 2023 OS 100042766