


EXISTING PLAN VIEW

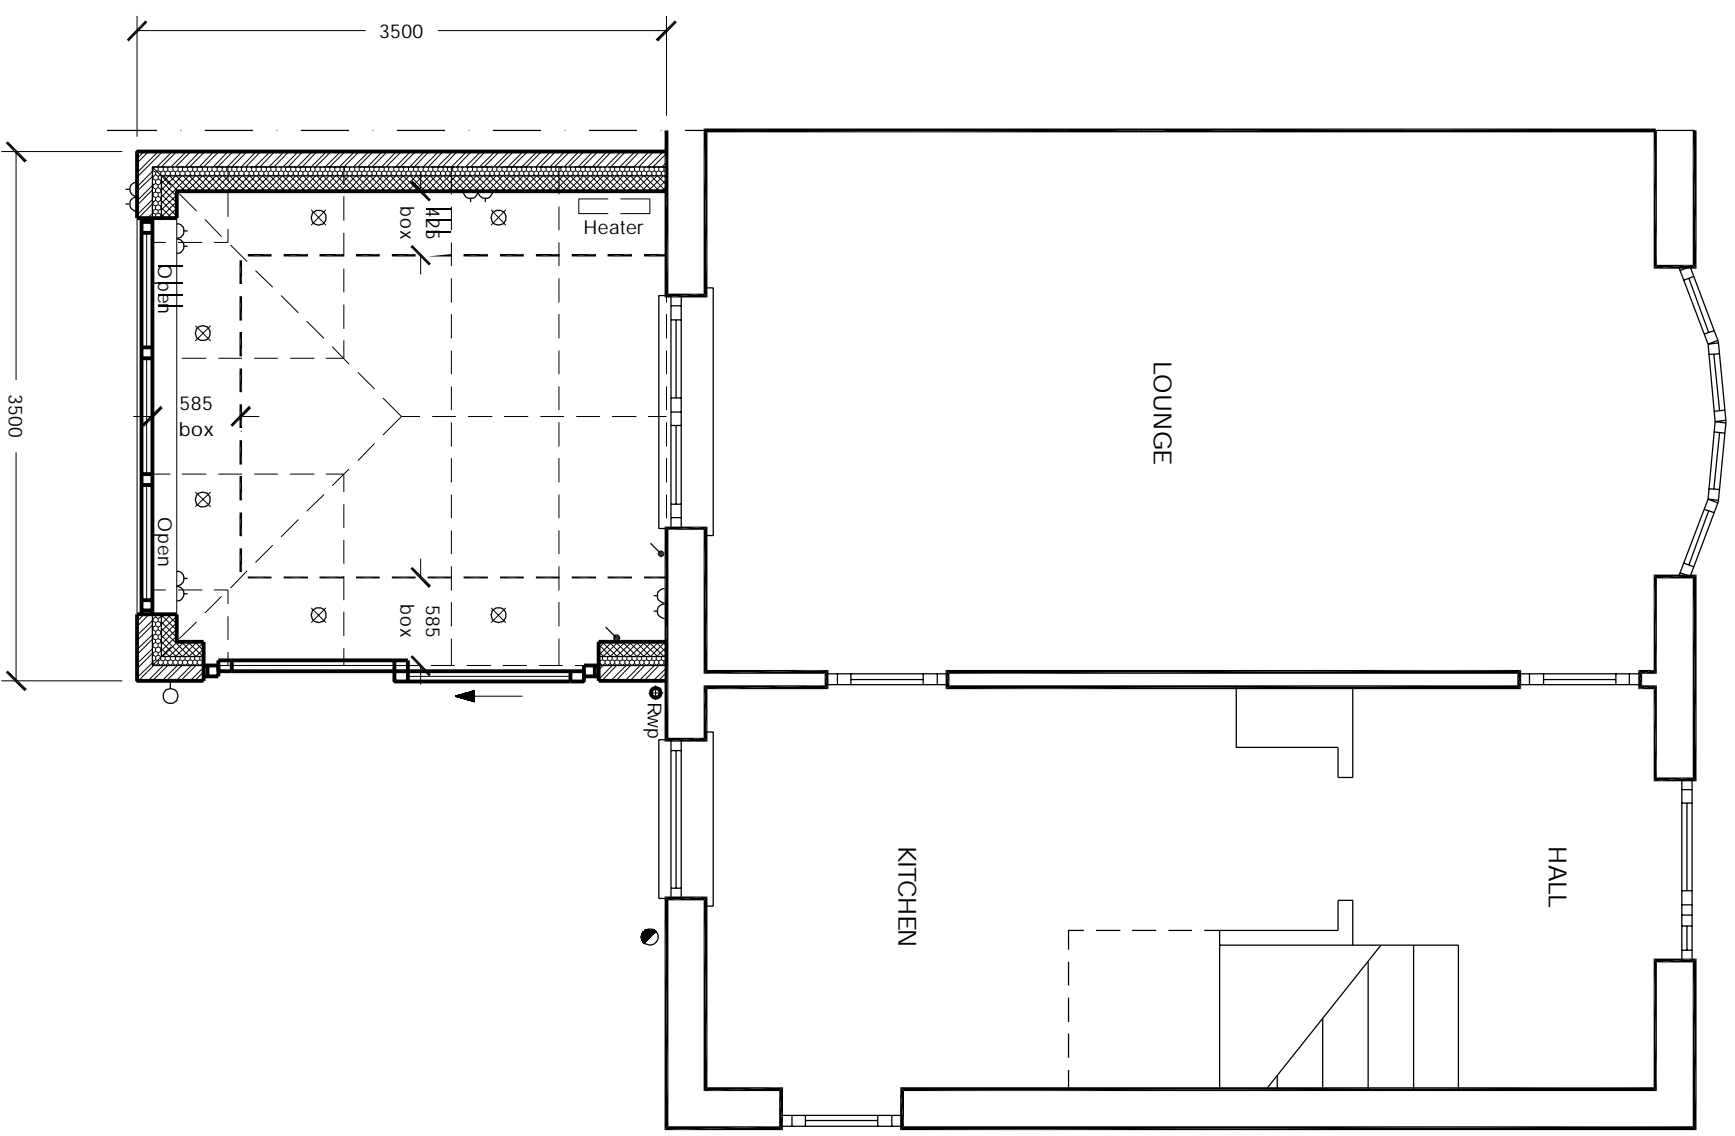

PROPOSED PLAN VIEW

Customer contract:
EH2036 Todd
116 Park Avenue,
Coxhoe,
DH6 4JN.

Surveyor: P Greathead
Scale: 1:50