
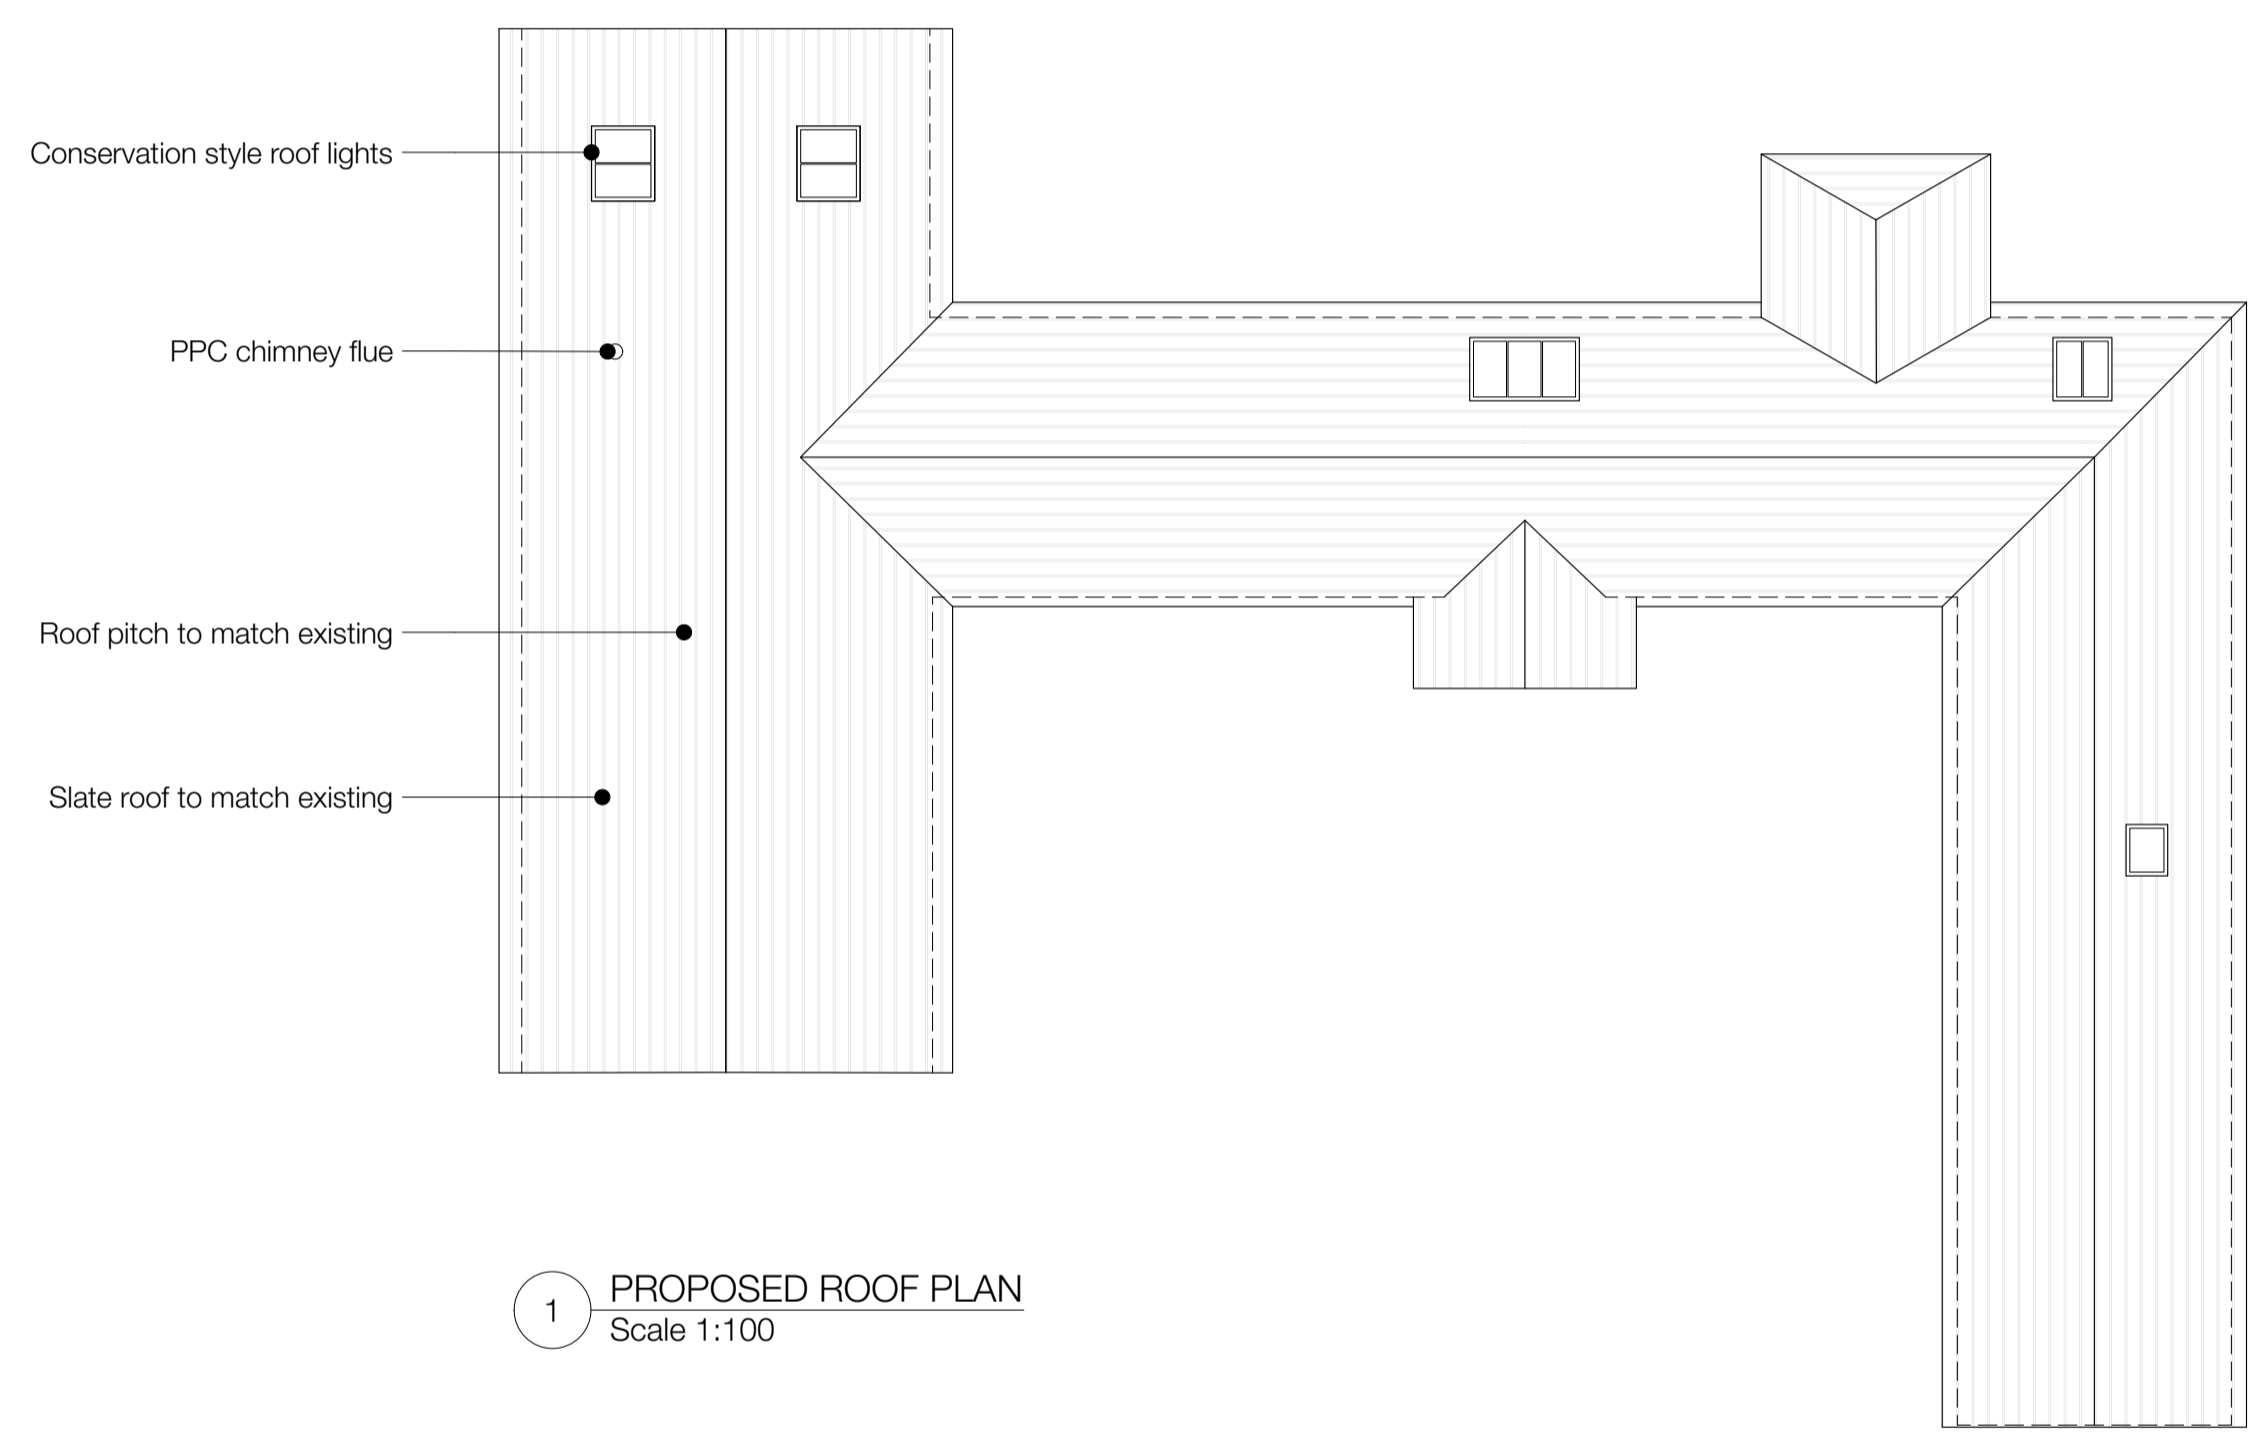


- All dimensions to be checked on site.
- All drawings to be read in conjunction with engineer's drawings. Any discrepancies between consultants drawings to be reported to the Architect before any work commences.
- The Contractor's attention is drawn to the Health & Safety matters identified in the Health & Safety plan and on drawings as being potentially hazardous. These items should not be considered as a full and final list.
- The Work Package Contractor's normal Health & Safety obligations still apply when undertaking constructional operations both on and off site.

- cad file:
- Key
- CAREFUL DEMOLITION
  - SITE BOUNDARY
  - SITE OWNERSHIP
  - EXISTING BUILDING

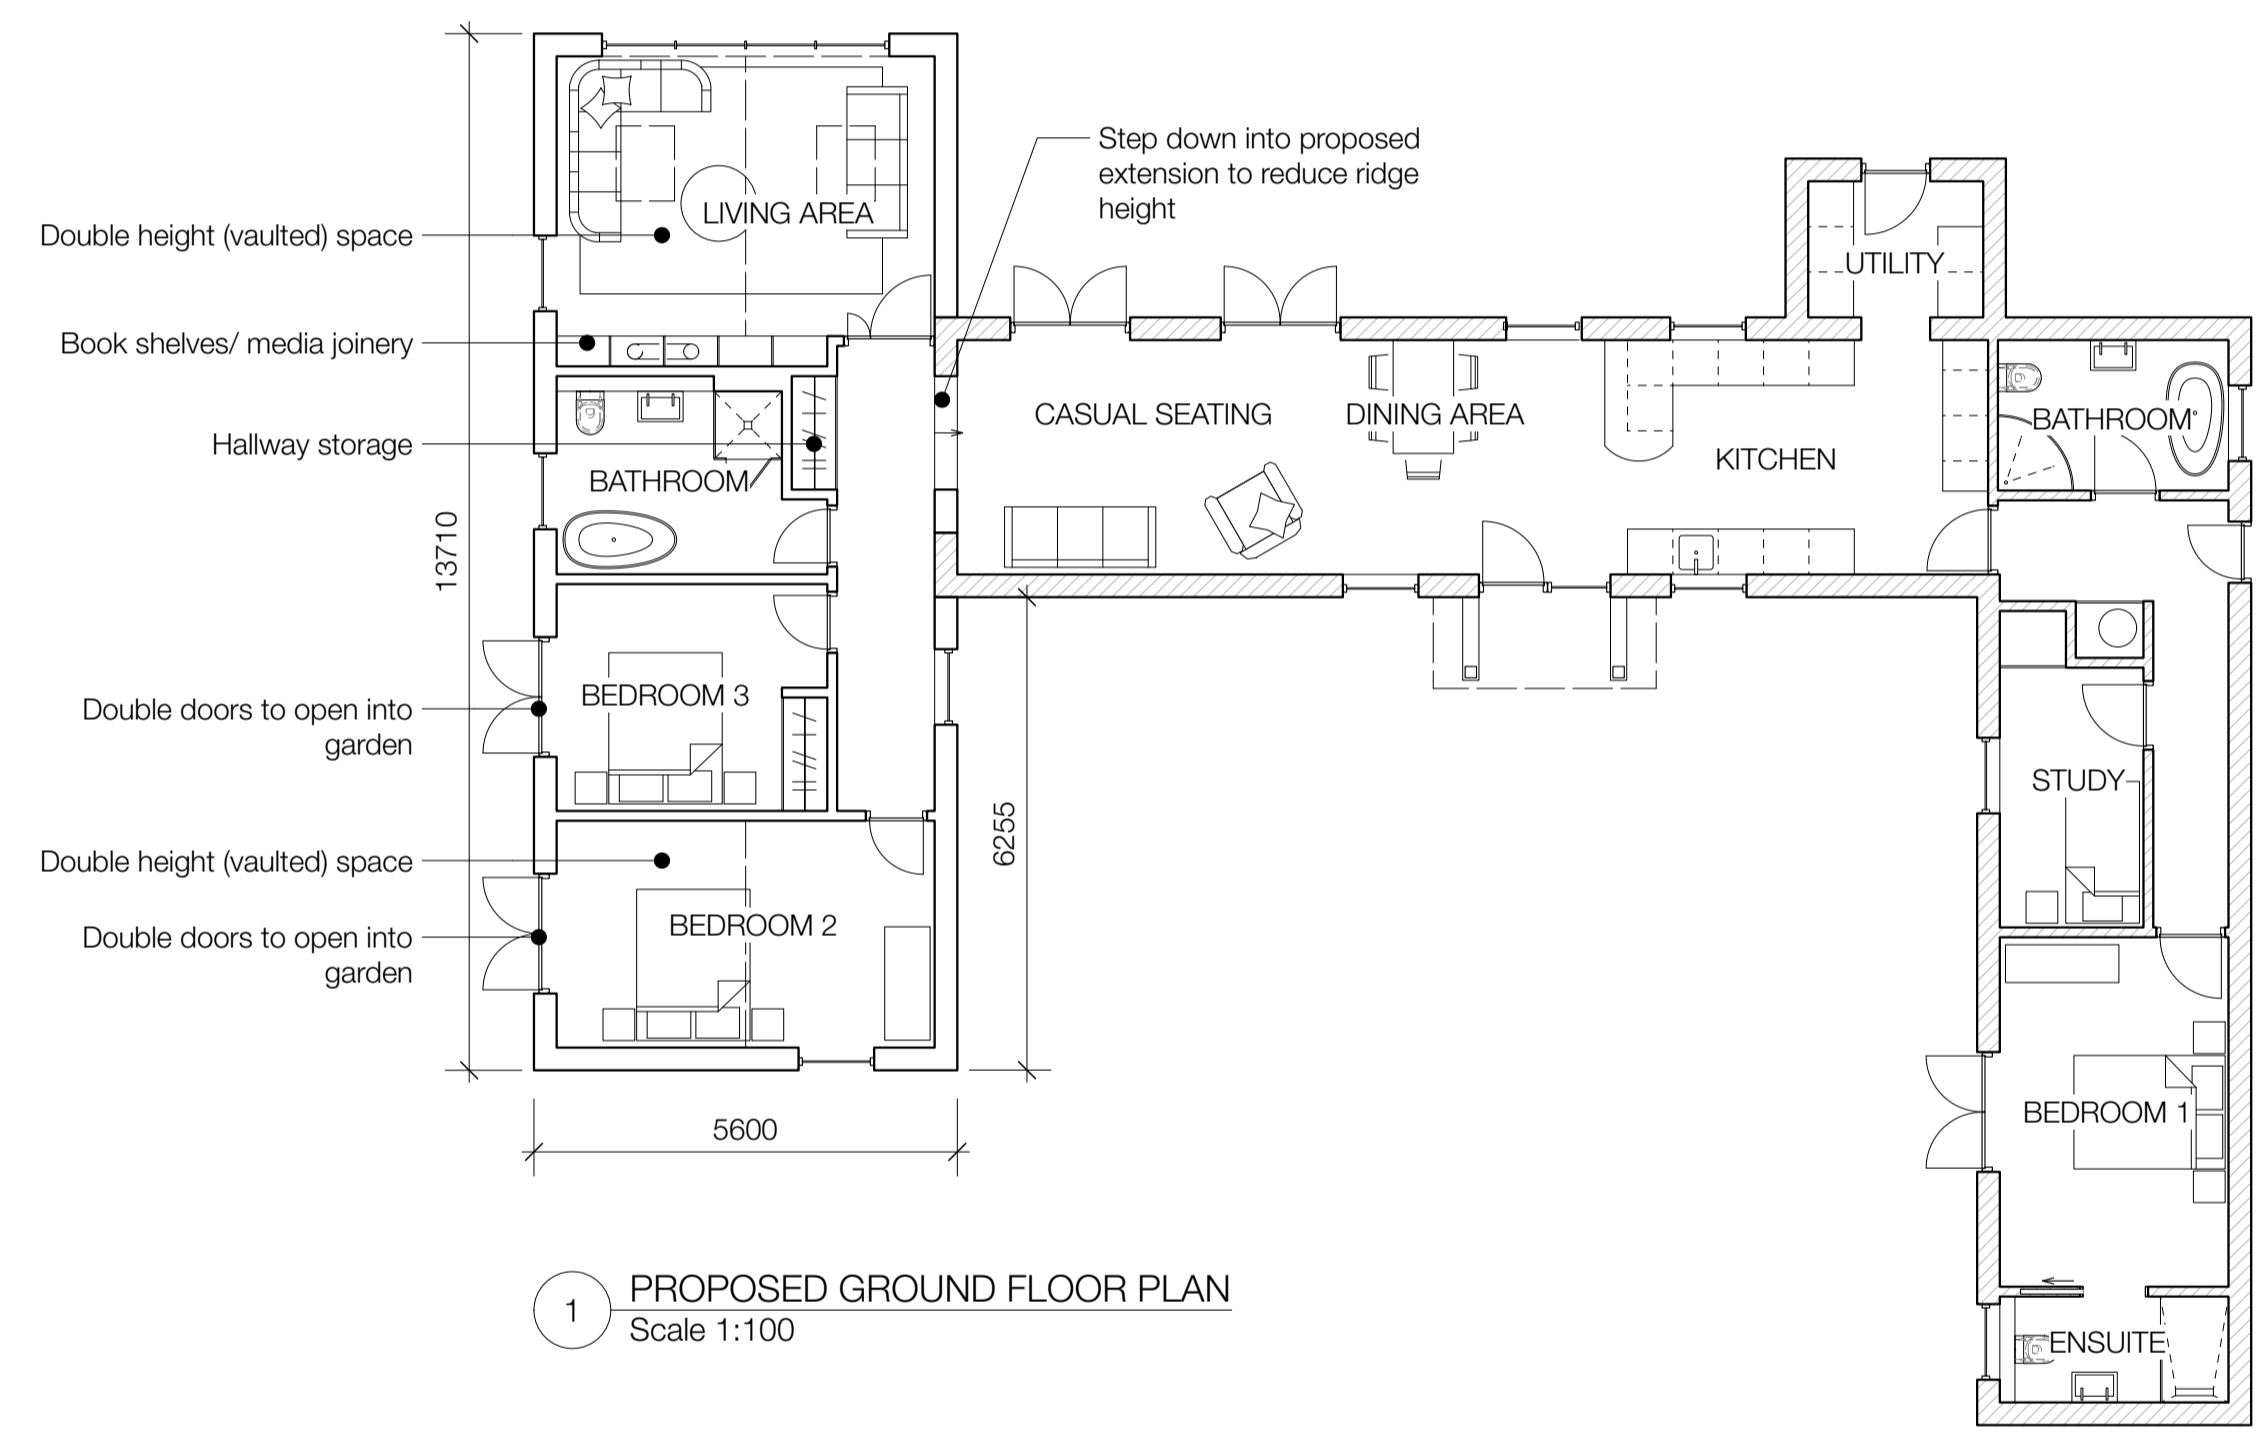

P1	25.02.24	CL	PLANNING
B	07.02.24	CL	For Comment
A	07.01.24	CL	For Comment
rev	date	initials	description

drawing:  
**PROPOSED PLANS**

project:  
**ROBIN COTTAGE**

drawing no: **0010-250**      revision: **P1**

status:  
**PLANNING**

scale @ A1/A3: **1:100 / 1:200**      date: **JAN 2024**

