


THIS IS THE PROPERTY OF KCG PARTNERSHIP LTD.


DRAWINGS MAY HAVE BEEN PREPARED FROM HISTORICAL INFORMATION THAT CANNOT BE GUARANTEED ACCURATE. RESPONSIBILITY IS NOT MADE BY OTHERS IN SCALING FROM THIS DRAWINGS.

ALL CONSTRUCTION INFORMATION SHOULD BE TAKEN FROM FIGURED DIMENSIONS ONLY. ALL DIMENSIONS TO BE CHECKED AND CONFIRMED ON SITE PRIOR TO THE MANUFACTURE OF ANY COMPONENTS.


DO NOT SCALE DRAWING.

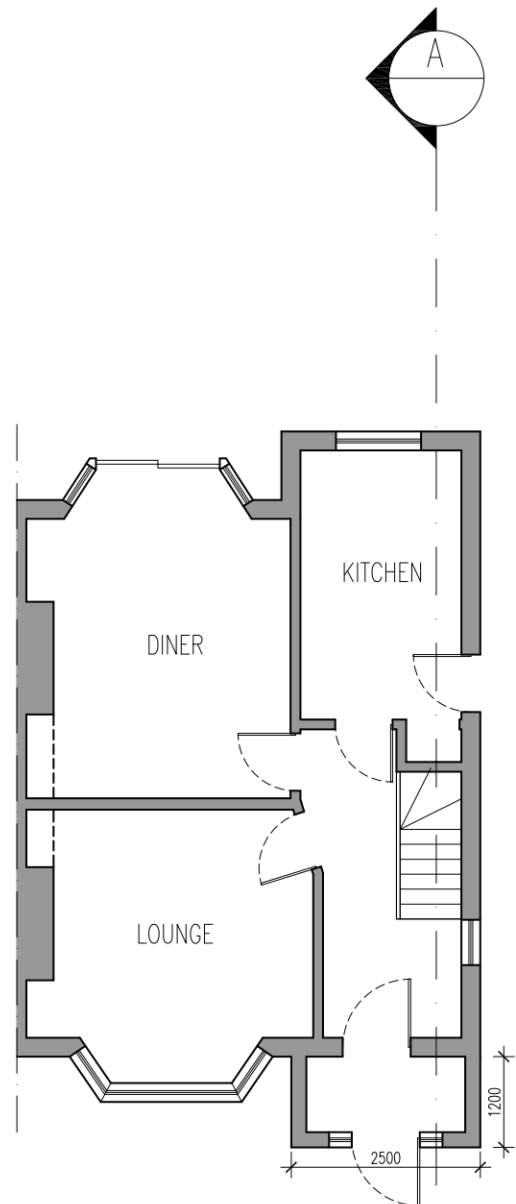


PROPOSED GROUND FLOOR
SCALE 1:100

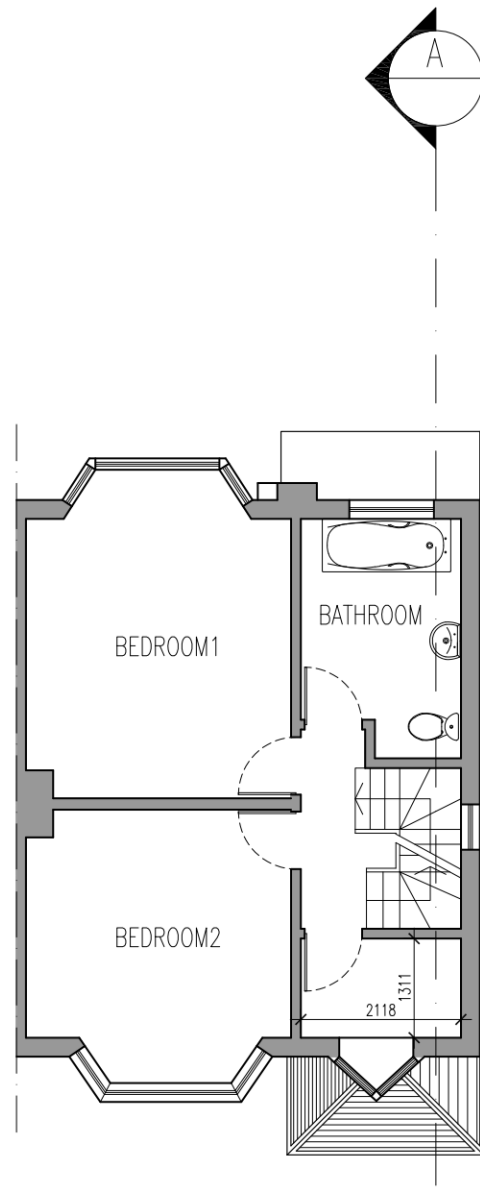


PROPOSED FIRST FLOOR
SCALE 1:100

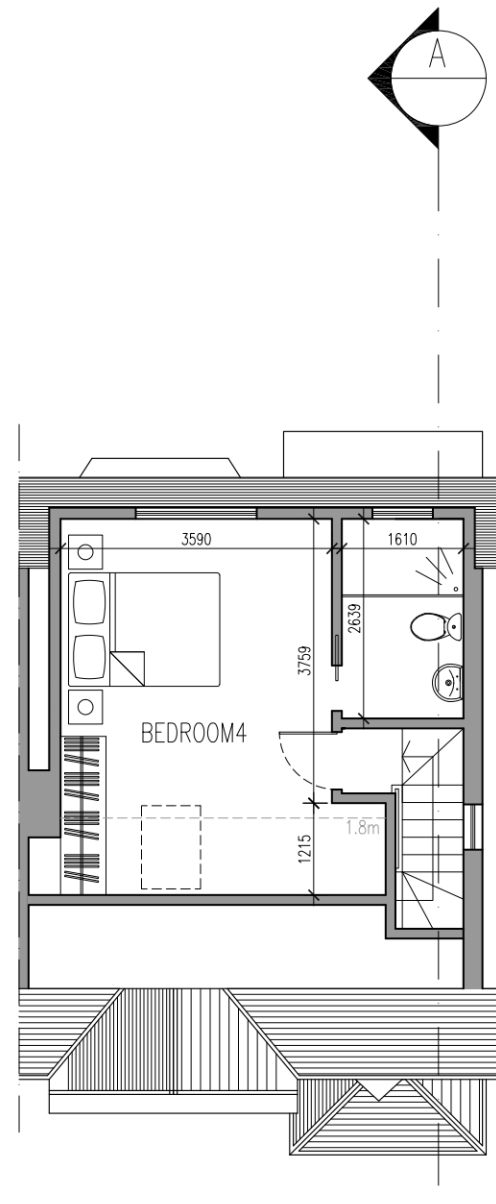

PROPOSED LOFT
SCALE 1:100

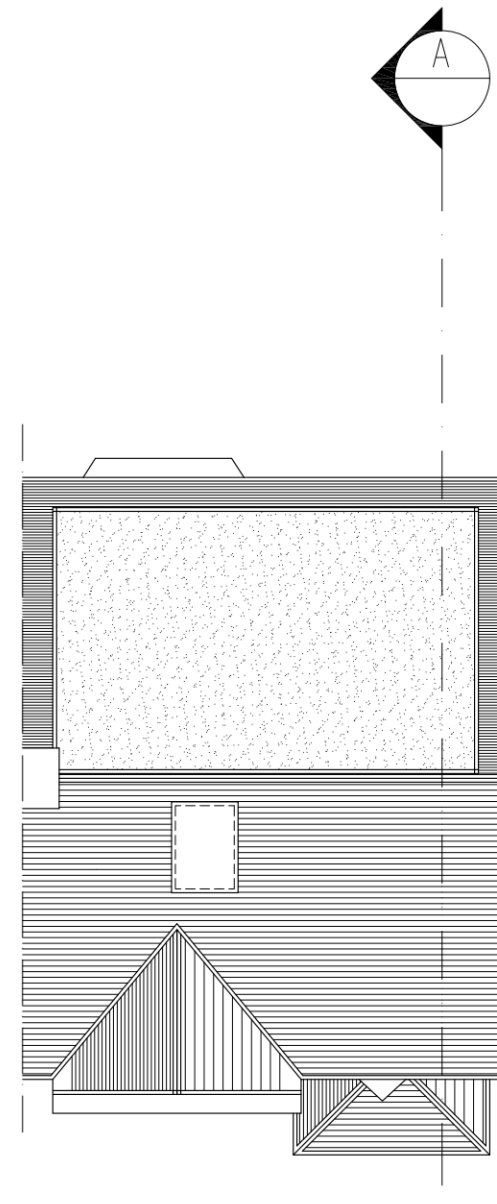

PROPOSED ROOF
SCALE 1:100

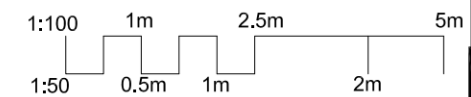

Description	Rev	Date
-	-	02/2024

Status
PLANNING

Client
PY

Project Name
66 TUDOR DRIVE KT2 5QF

Title
PROPOSED PLAN
GENERAL ARRANGEMENT

Drawn
KW

Checked
KCG

Date
02/2024

Project No.
4102

Scale
1:100 @ A3

Dwg No. **P1-501** Rev P1