




EXISTING GROUND FLOOR  
SCALE 1:100

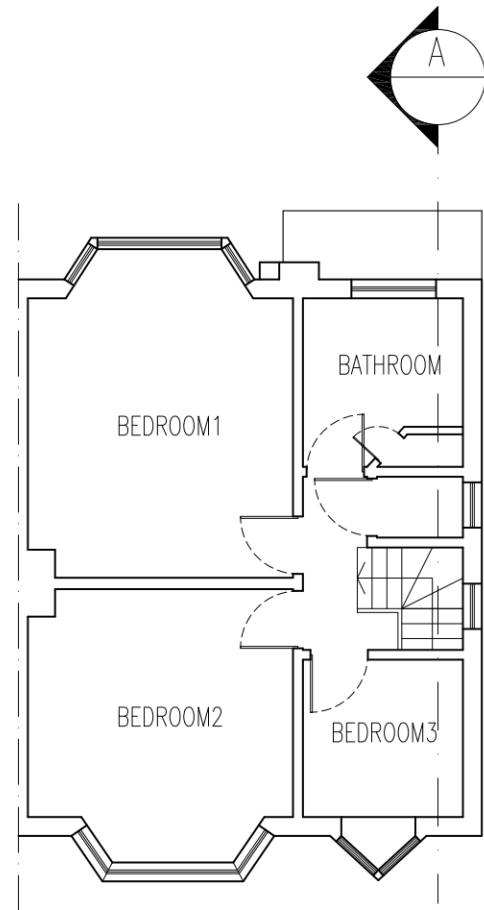

EXISTING FIRST FLOOR  
SCALE 1:100

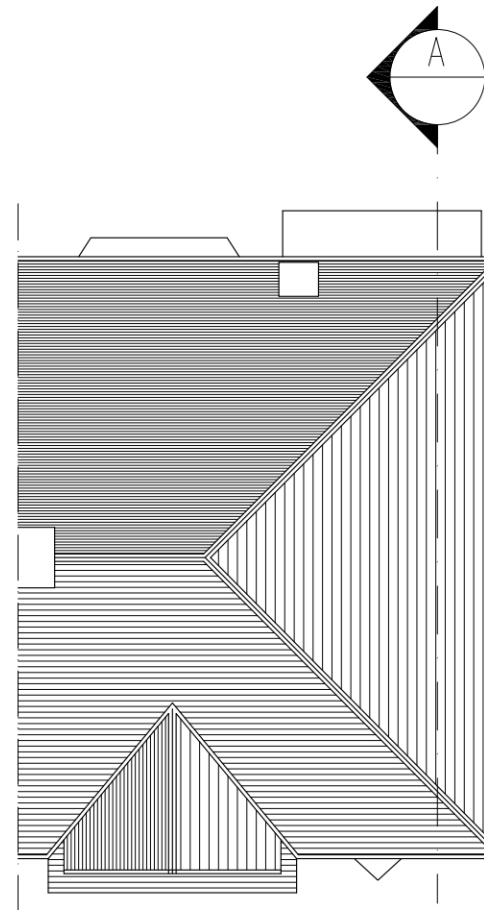

EXISTING ROOF  
SCALE 1:100

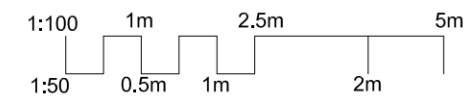

Description	Rev	Date
-	-	02/2024

Status  
**PLANNING**

**KCG** ARCHITECTURE  
SURVEYING  
ENGINEERING  
e: info@kcgpartnership.com  
t: 07775 672 462

Client  
PY

Project Name  
66 TUDOR DRIVE KT2 5QF

Title  
EXISTING PLAN  
GENERAL ARRANGEMENT  
-

Drawn KW	Checked KCG	Date 02/2024
-------------	----------------	-----------------

Project No. 4102	Scale 1:100 @ A3
---------------------	---------------------

Dwg No. <b>P1-101</b>	Rev P1
--------------------------	-----------