


Location Plan

Site Address: Gibsons Farm, Longmoor Lane, Nateby, PR3 0JB

Date Produced: 06-Mar-2024

Scale: 1:2500 @A4

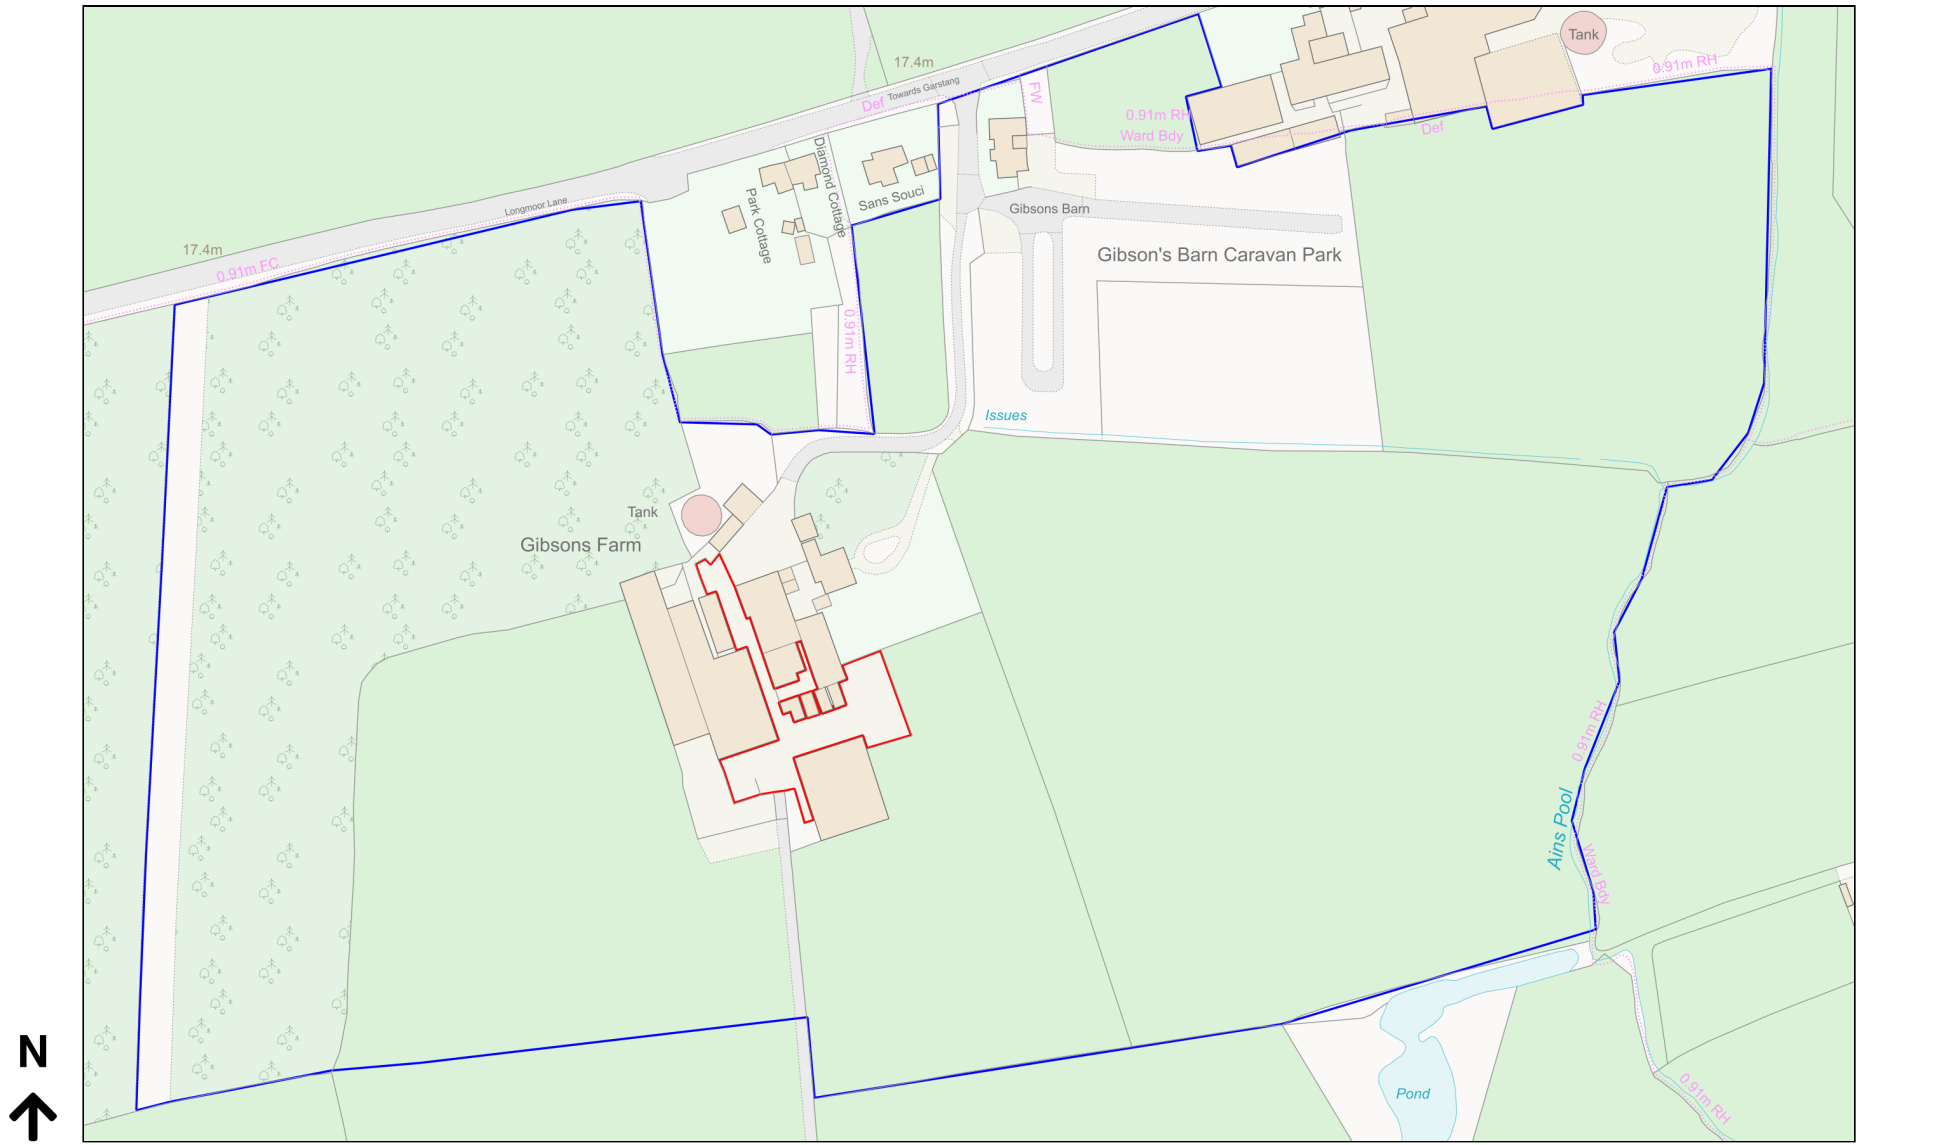

Planning Portal Reference: PP-12863727v1