

A

B

C

D

1

1

2


2

3

3

4

4

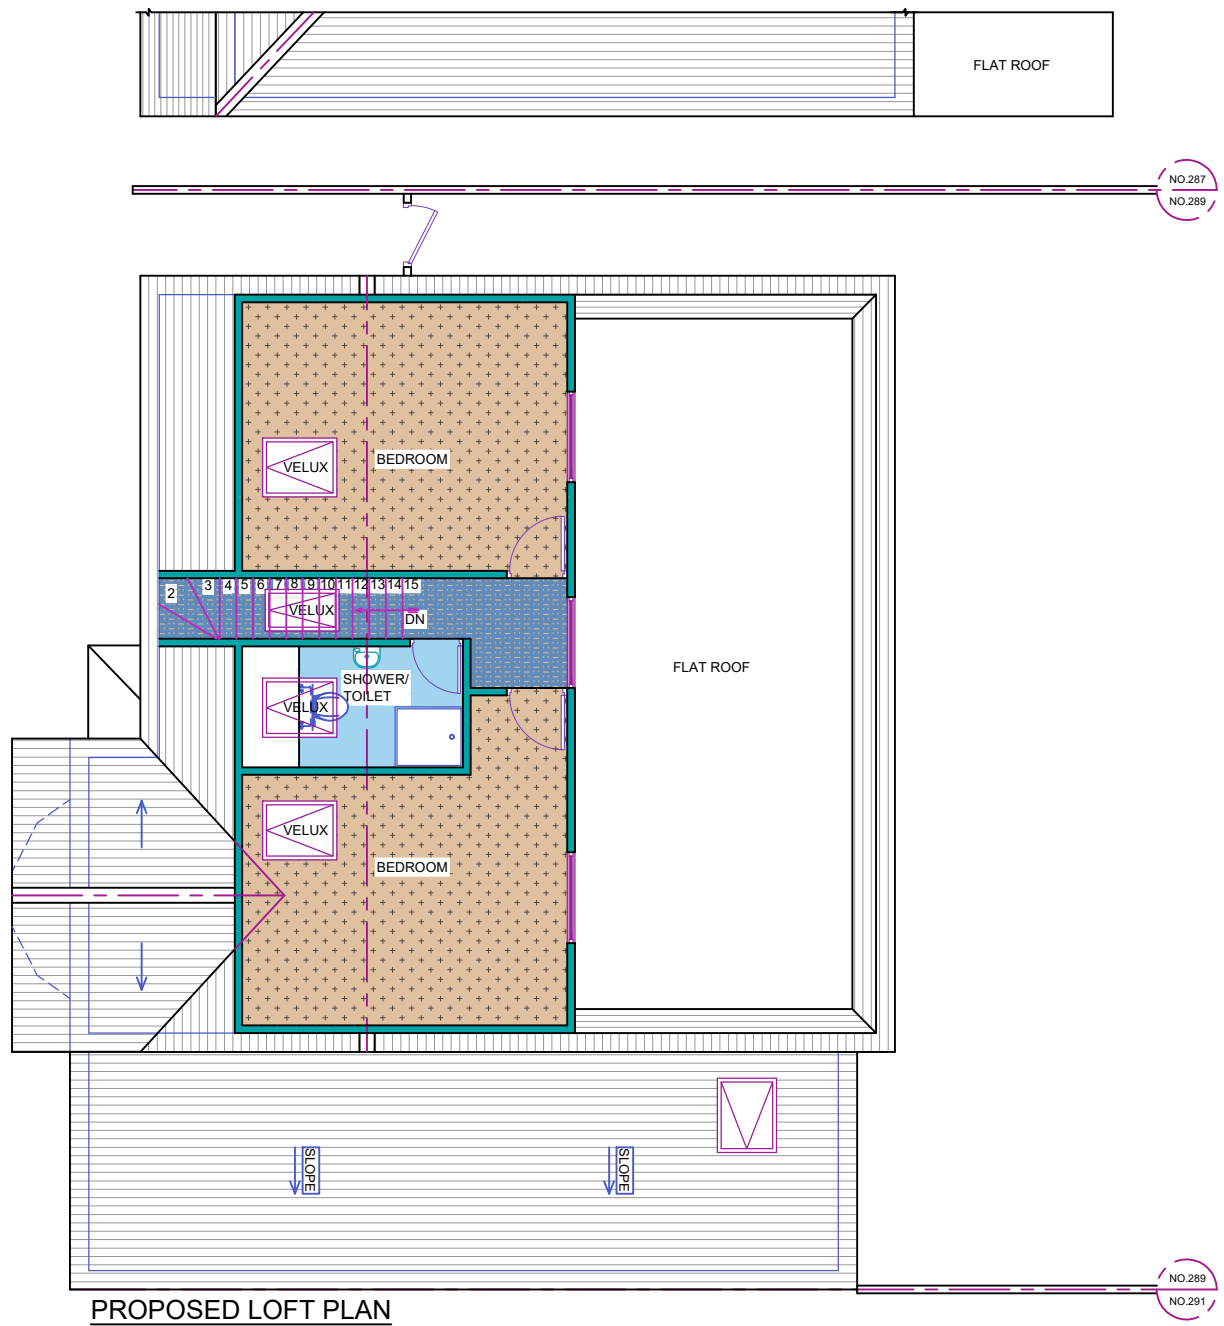

REFERENCE DRAWINGS

GENERAL NOTES
 This drawing is for planning use only do not use this drawing for any purpose other than that for which it was issued.
 Structural Design and Building Control Approval is required before construction commences.
 This drawing is subject to copyright do not reproduce this drawing without prior permission.

No	DATE	REVISION	BY	CHK

CONSULTANT
CIVILS CONSULTING LTD.
 CIVIL ENGINEERS
 STRUCTURAL ENGINEERS
 ARCHITECTURAL DESIGNERS
 Contact: 07947249323

DRAWN AM	CLIENT/PROJECT 289 LODGE LANE	DRAWING No. D05
CHECKED A.R	TITLE PROPOSED LOFT PLAN	SCALE: 1:100 @A3
PROJECT NO.		DATE: 01-03-2024

A

B

C

D