


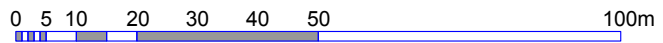

© Crown Copyright and database rights 23.01.2022 Ordnance Survey 0100031673



N



Client **Donna & Guy**

Project **Convert/extend outbuilding, new garden office/gym, shed, new access gate/wall Jessops Horsham Lane Tamerton Foliot PL5 4NP**

Solis planning & heritage

Winton Cheldon Devon EX18 7JB
Tel. 07975725895
e-mail: alexm.marsh7@gmail.com

Date Feb 2024 Scale 1:1250 @ A4 Dwg. No. 403 /1

Site Location Plan