


GENERAL NOTES


1. Do not scale drawings. Work to figured dimensions only.
2. All dimensions are in millimeters unless otherwise stated.
3. All dimensions shall be verified on site before proceeding with works.
4. The designer must be notified in writing of any discrepancies.
5. Any areas indicated on this sheet are approximate and indicative only.
6. This information includes mapping data licensed from Ordnance Survey and is strictly for use in preparation of information for this project. The Ordnance Survey copyright acknowledgement must be displayed on any document containing this data. At the end of its use any Ordnance Survey data supplied by the designer must be deleted and all paper copies destroyed.

DRAWING NOTES

1) All site levels approximate only.

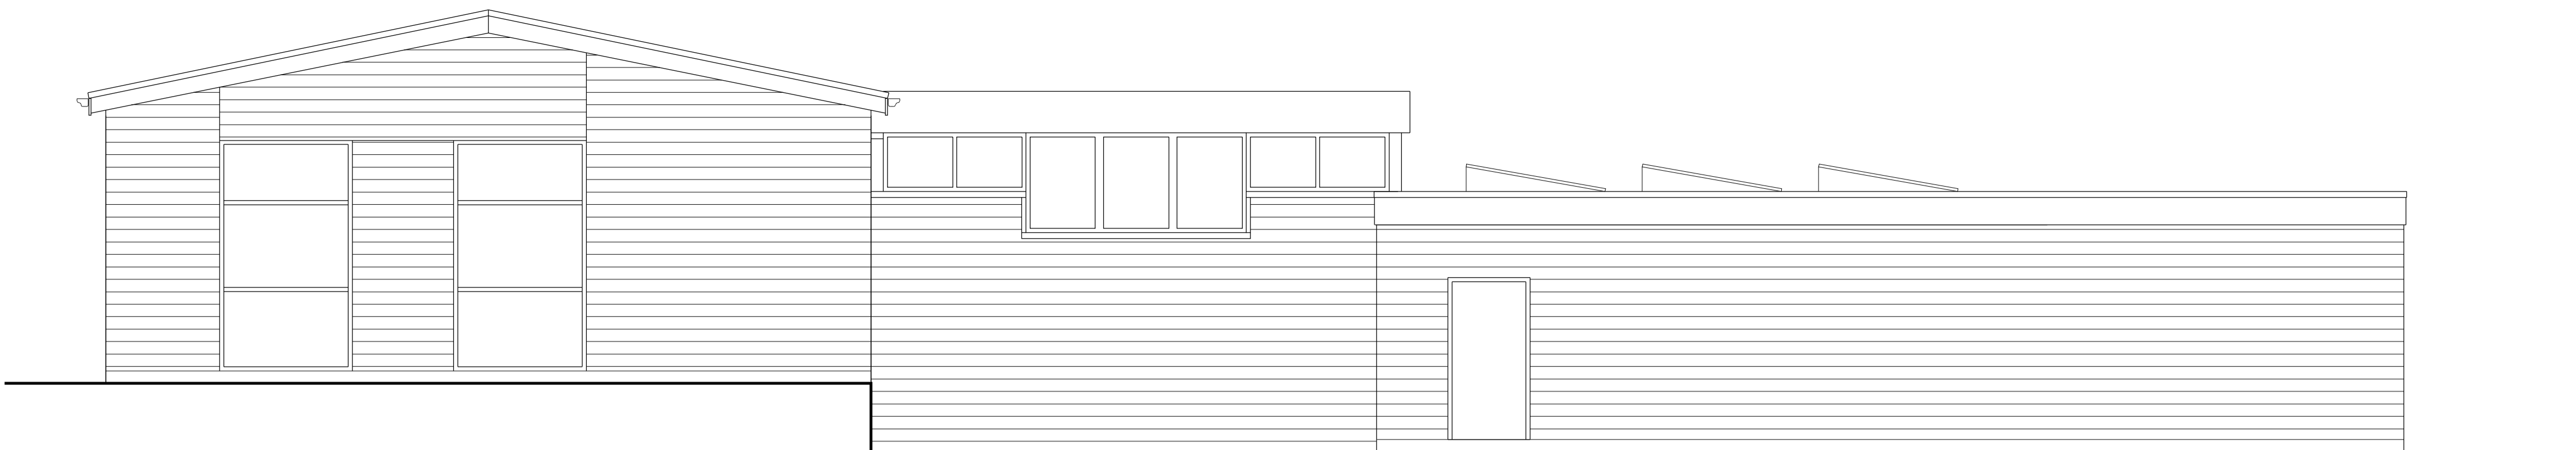


**01** Proposed Side (west) elevation  
Scale 1:50

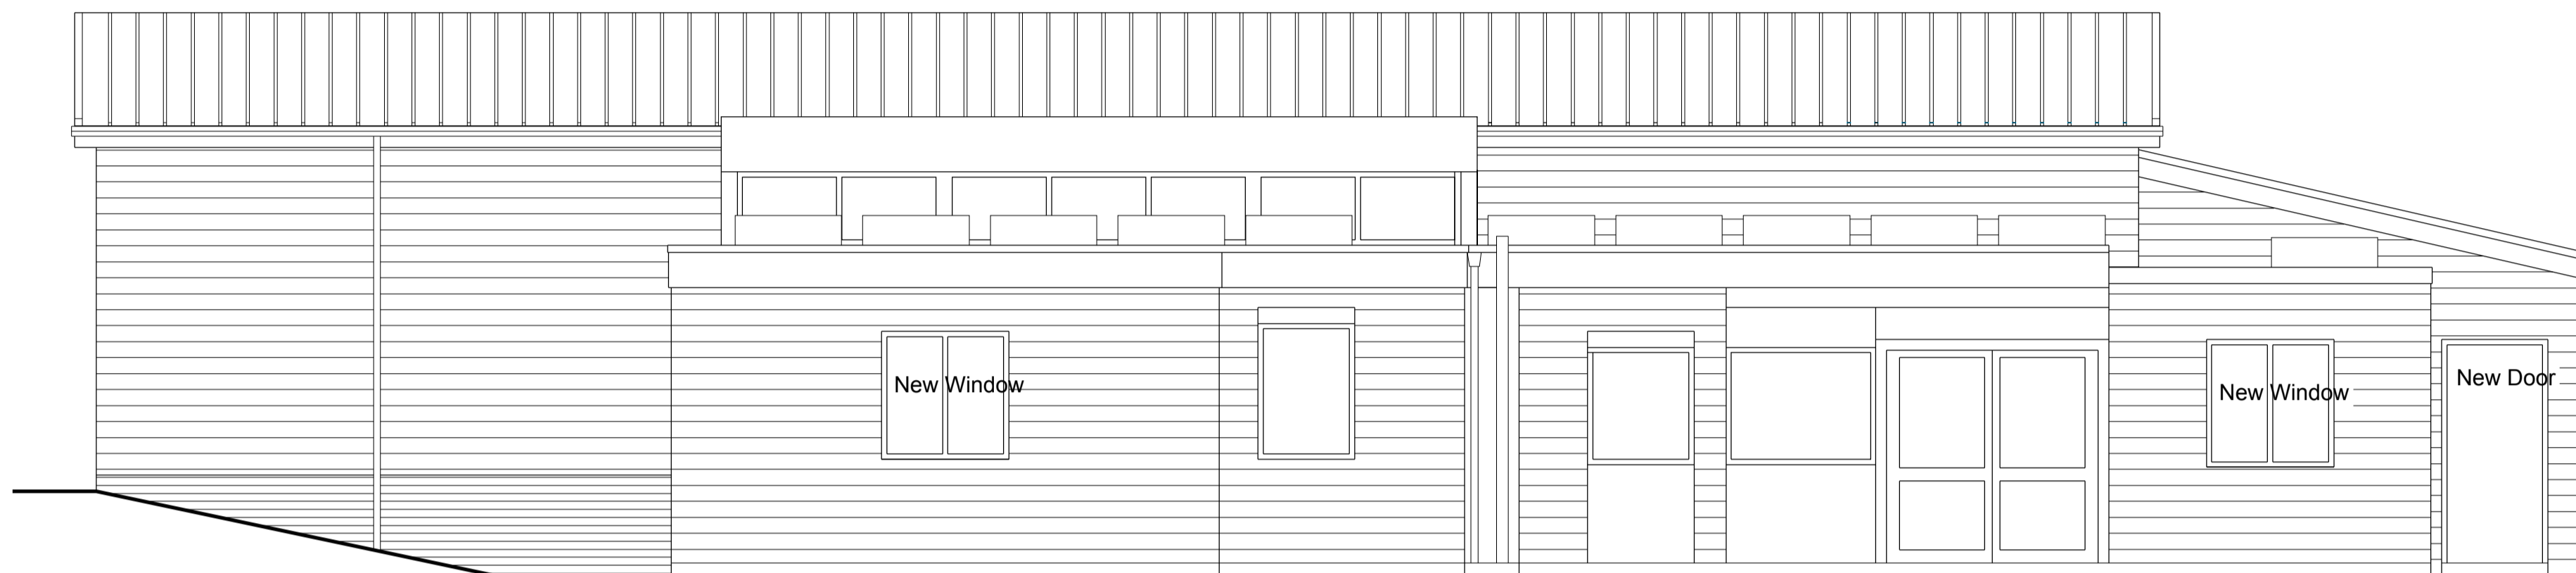

**02** Proposed Front (south) elevation  
Scale 1:50




**03** Proposed Side (east) elevation  
Scale 1:50

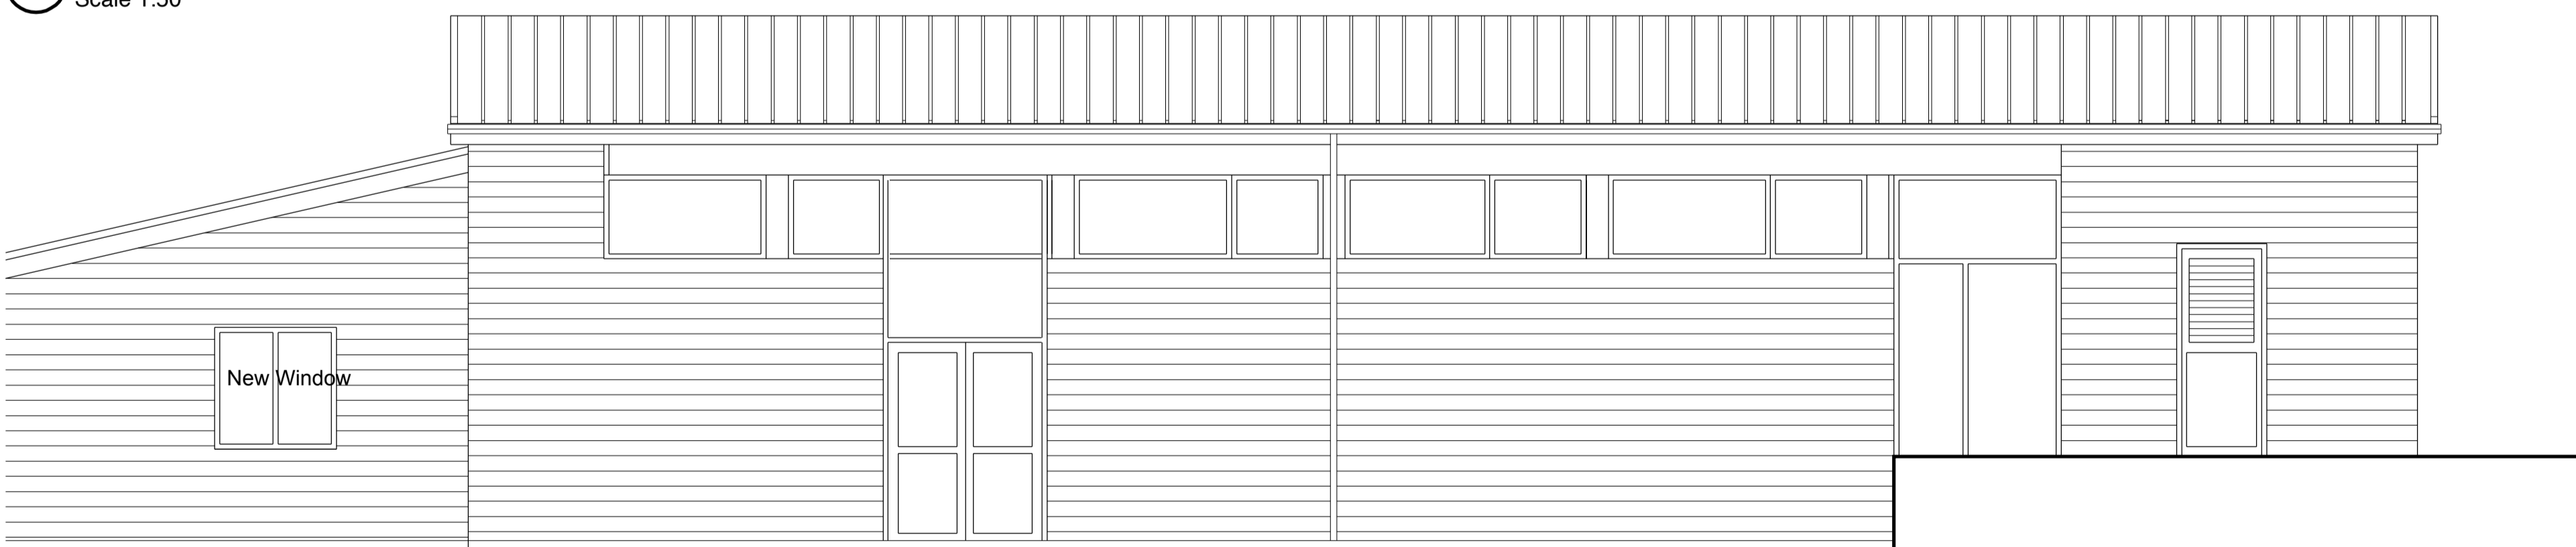

**04** Proposed Rear (north) elevation  
Scale 1:50

Scale bar 1:50

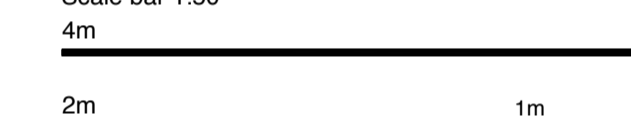

Rev	Date	Reason For Issue	Chk'd
00	22.02.24	Planning submission	jp

**AYRES HAYNES ARCHITECTS**

Mount Batten Watersports Centre | Lawrence Rd | Plymouth | PL9 9SJ

t 01752 408051 g admin@ayreshaynes.com w www.ayreshaynes.com

Client

**Plymouth City Council**

Project Title

**Honicknowle Youth Centre,  
Honicknowle Green, Honicknowle,  
Plymouth, PL5 3PX**

Drawing Title

**Proposed elevations**

Drawing Status

**Planning submission**

Scale @ A1 Date Drawn by

**1:50 23.11.23 jp**

Drawing reference

**2325 3 L04 02 00**

Project Number RIBA Stage Drawing number Revision