


GENERAL NOTES


1. Do not scale drawings. Work to figured dimensions only.
2. All dimensions are in millimeters unless otherwise stated.
3. All dimensions shall be verified on site before proceeding with works.
4. The designer must be notified in writing of any discrepancies.
5. Any areas indicated on this sheet are approximate and indicative only.
6. This information includes mapping data licensed from Ordnance Survey and is strictly for use in preparation of information for this project. The Ordnance Survey copyright acknowledgement must be displayed on any document containing this data. At the end of its use any Ordnance Survey data supplied by the designer must be deleted and all paper copies destroyed.

DRAWING NOTES


1) All site levels approximate only.

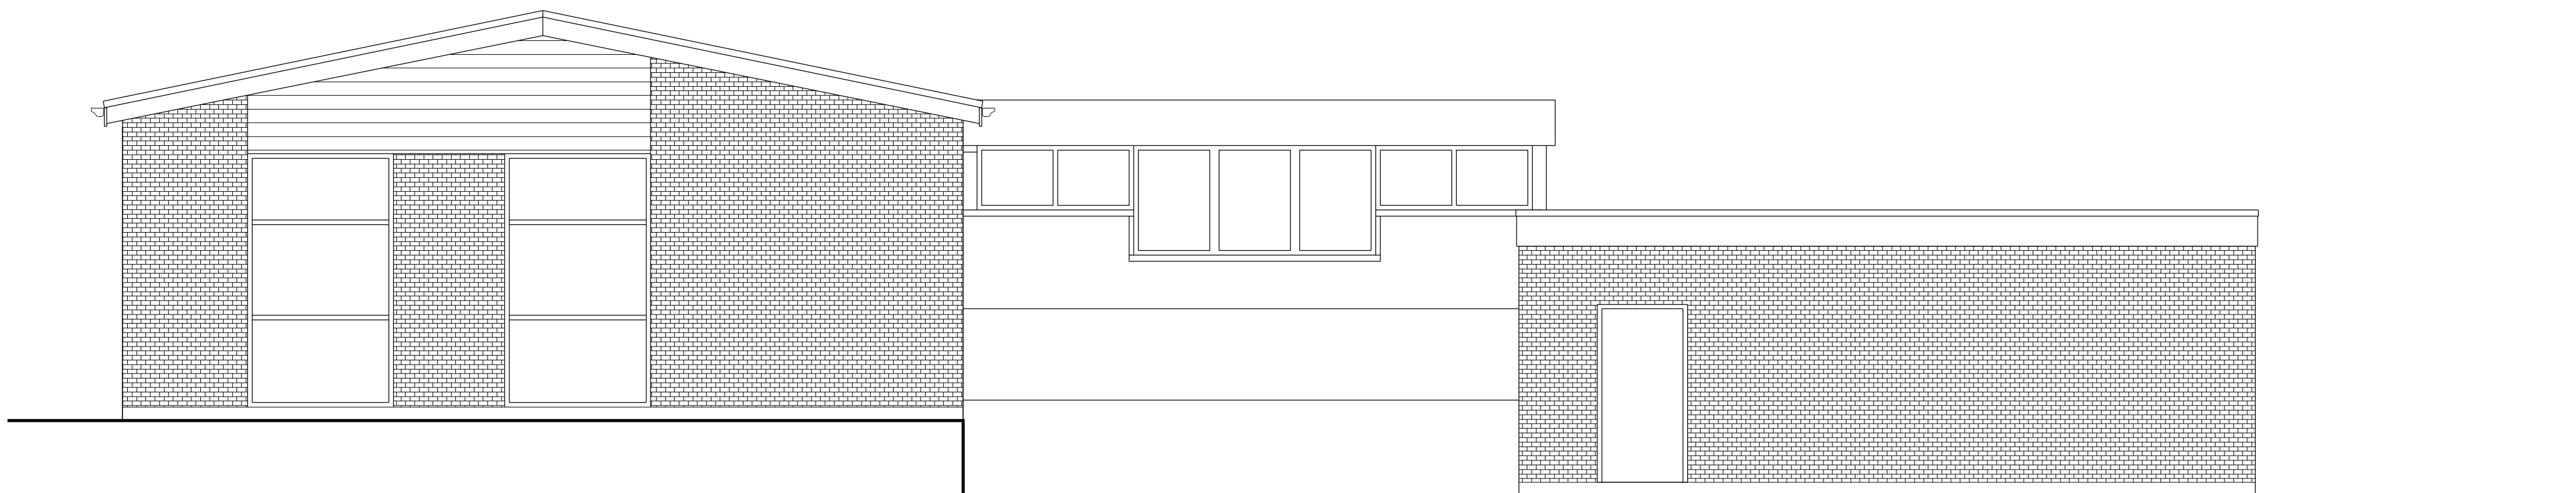


01 Existing Side (west) elevation
Scale 1:50

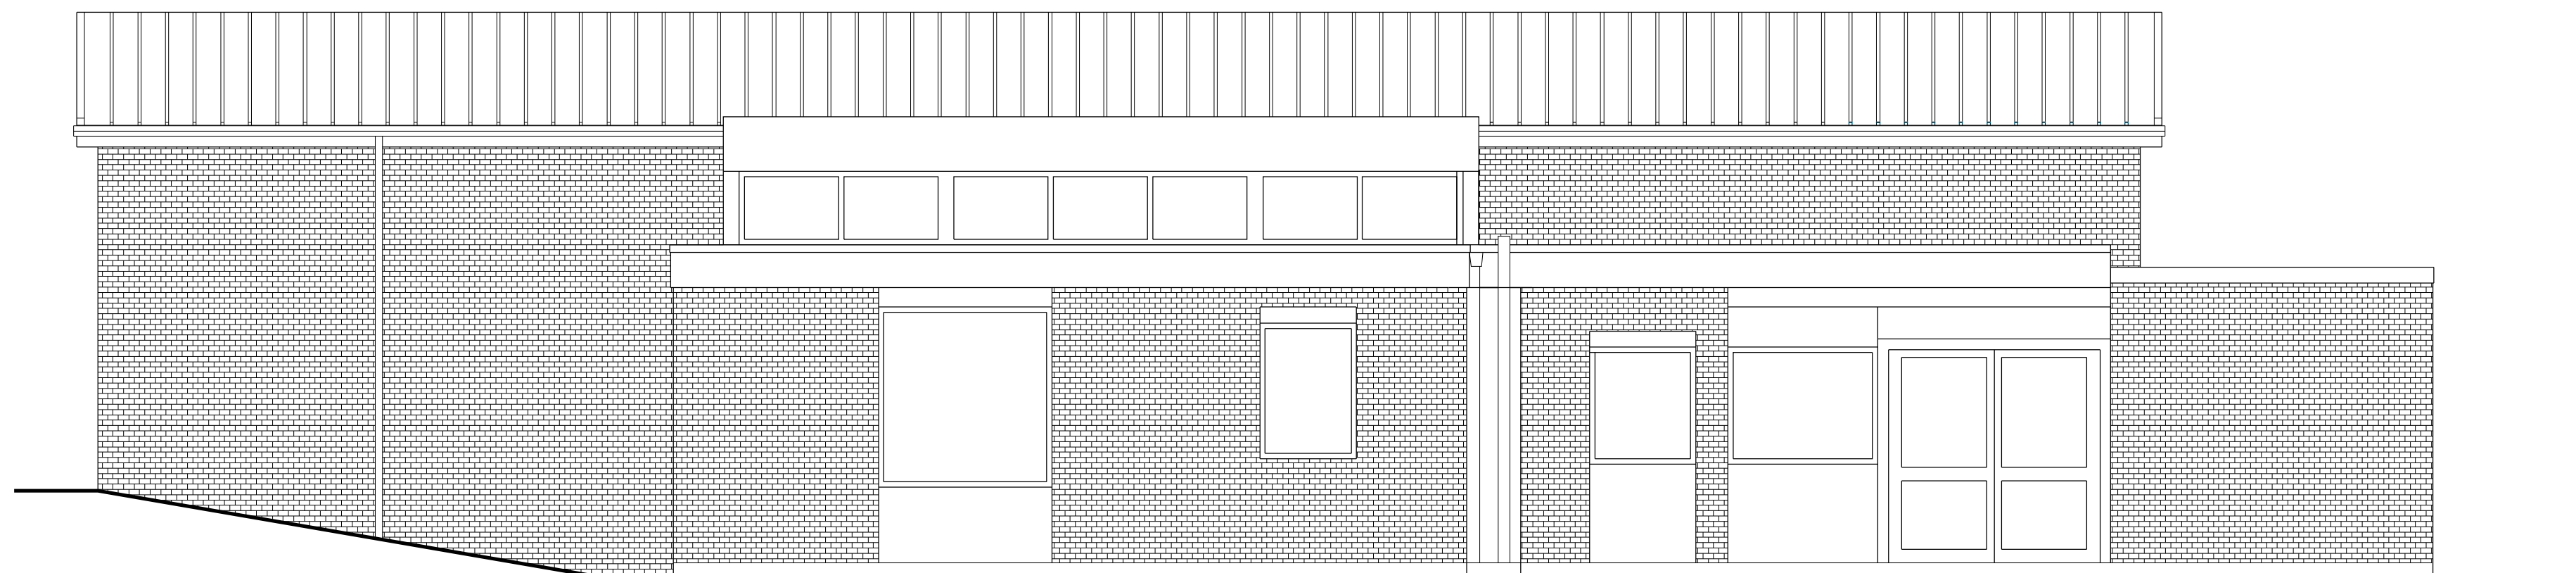


02 Existing Front (south) elevation
Scale 1:50

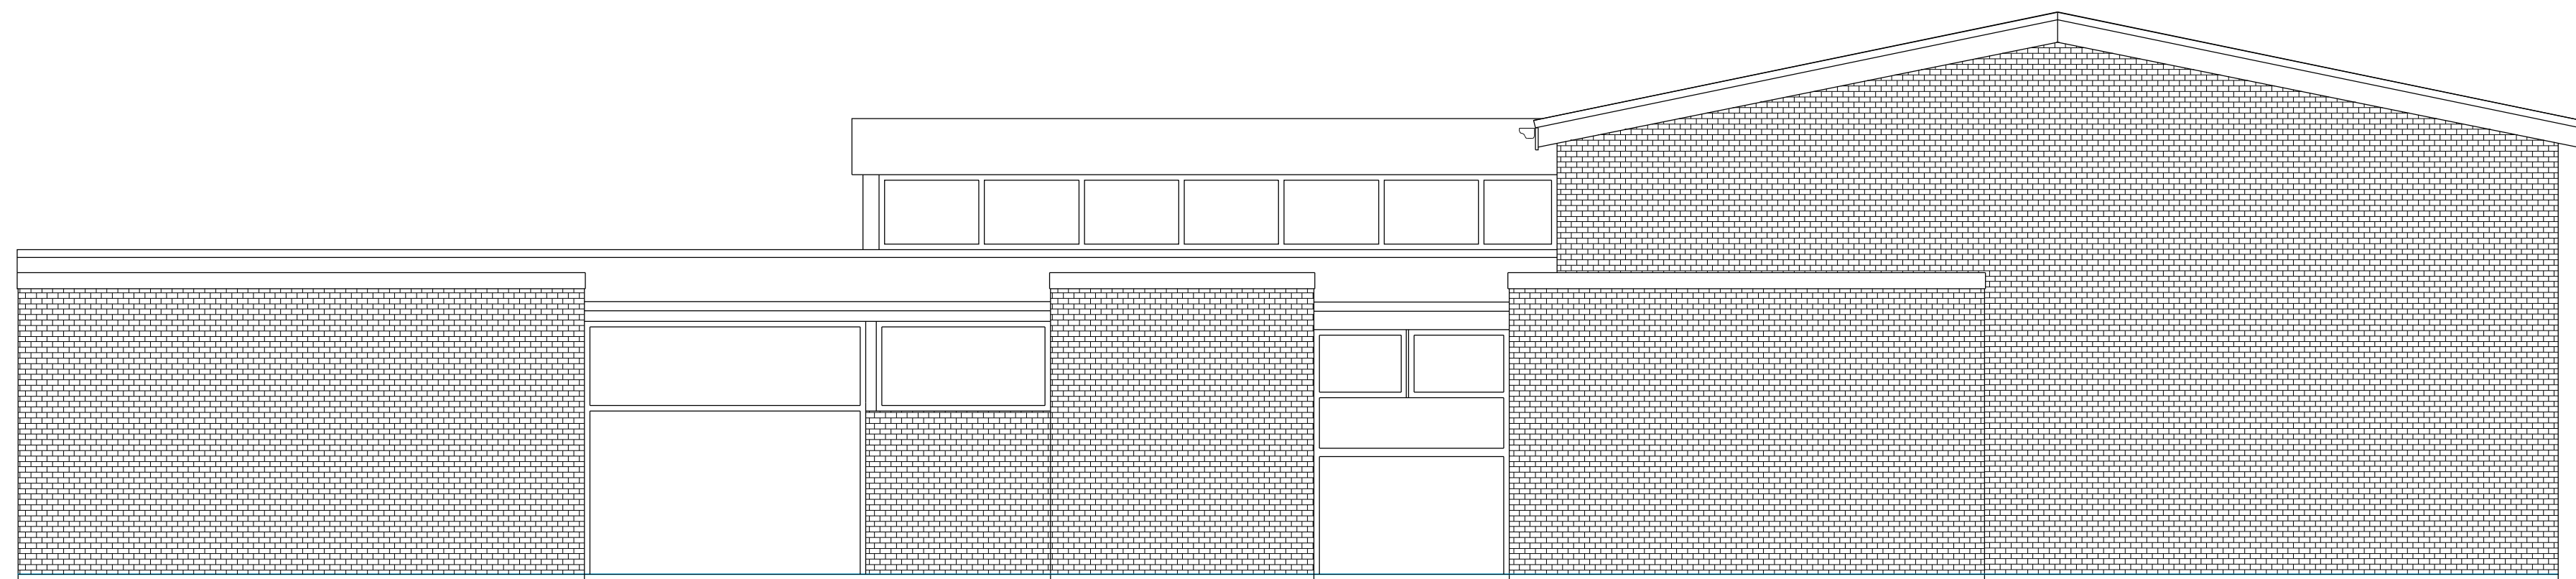

03 Existing Side (east) elevation
Scale 1:50

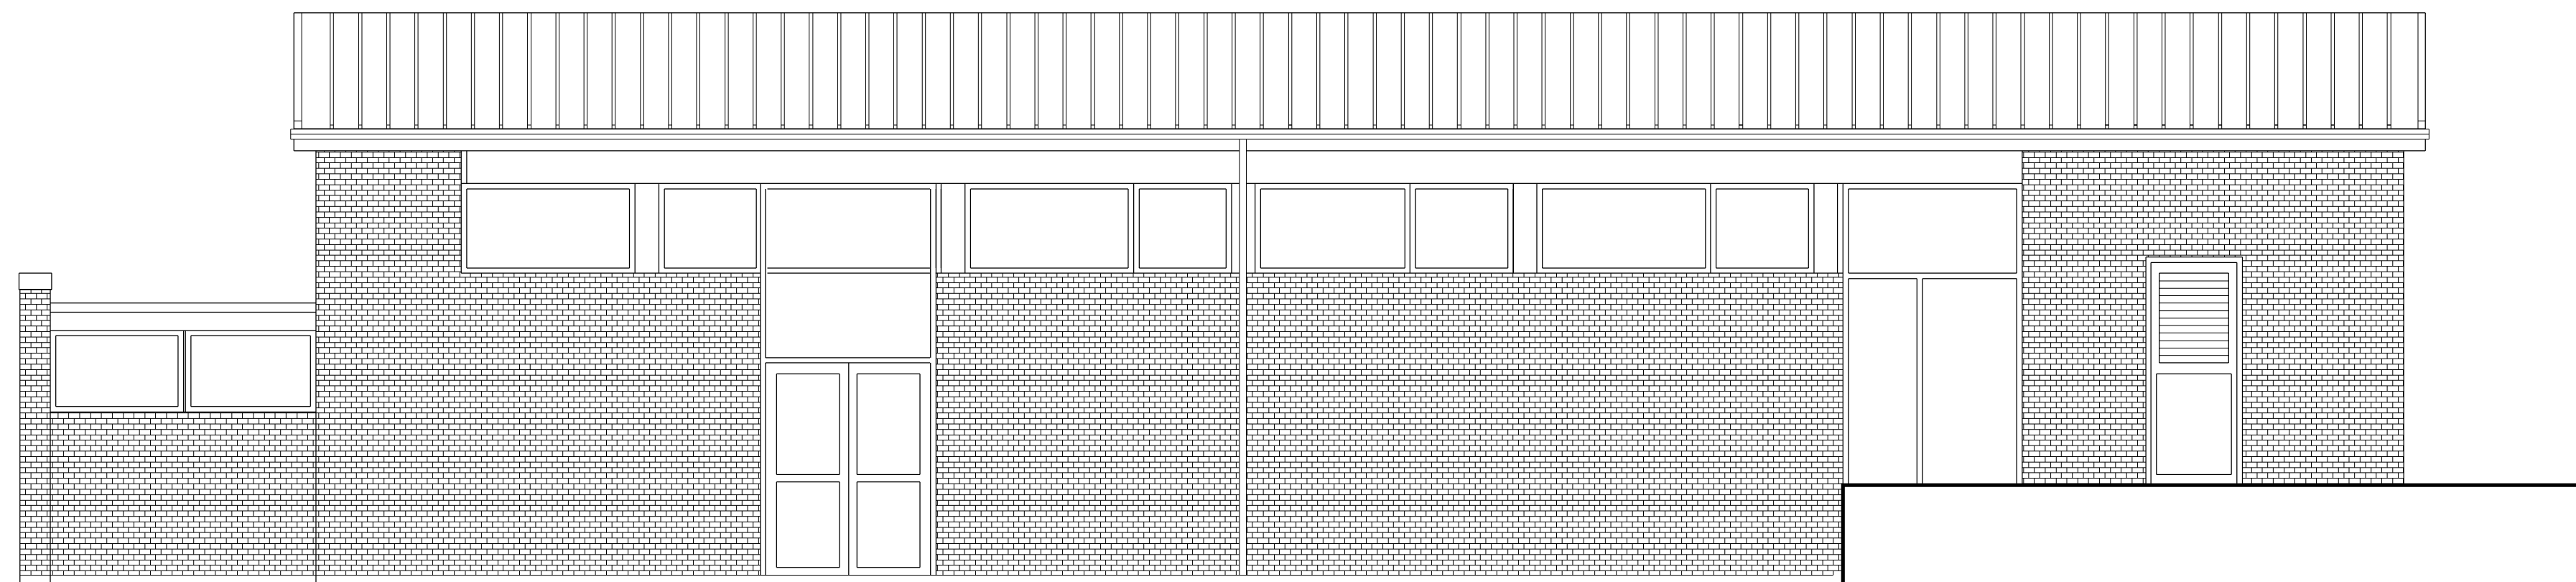

04 Existing Rear (north) elevation
Scale 1:50

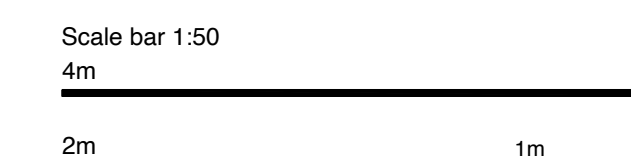

Rev	Date	Reason For Issue	Chk'd
00	22.02.24	Planning submission	jp

AYRES HAYNES ARCHITECTS

Mount Batten Watersports Centre | Lawrence Rd | Plymouth | PL9 9SJ

t 01752 408051 g admin@ayreshaynes.com w www.ayreshaynes.com

Client

Plymouth City Council

Project Title

**Honicknowle Youth Centre,
Honicknowle Green, Honicknowle,
Plymouth, PL5 3PX**

Drawing Title

Existing elevations

Drawing Status

Planning submission

Scale @ A1

1:50

Date

23.11.23

Drawn by

jp

Drawing reference

2325 3 L04 01 00

Project Number

RIBA Stage

Drawing number

Revision