



- KEY
- - - Tree Preservation Orders
 - Ecology Phase 1 Hedgerows
 - - - Retained
 - - - Removed

- National Tree Map - RPA Buffer
- Retained
 - Removed


- Haul road route outside corridor
- Indicative Public Highway Access Route
- Mobilisation and Light Vehicle Access Route
- Off Highway Access Route for Mobilisation
- Converter Station Access
- Converter Station Earthworks
- HDD
- HDD - Potential to open cut watercourse
- HVAC
- HVDC
- 60m Wide LOD
- Attenuation Pond
- Bellmouth
- Combined Drainage
- Construction Compound
- Converter Station Extent
- Converter Station Purchase Area
- HVAC 50m swathe
- HVDC 40m swathe
- OS_MasterMap

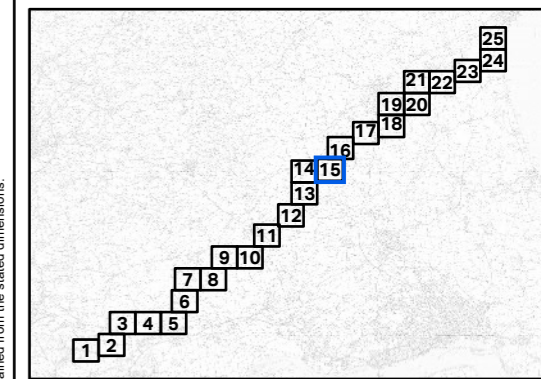

GIS: CC Checked: TF Approved: AW

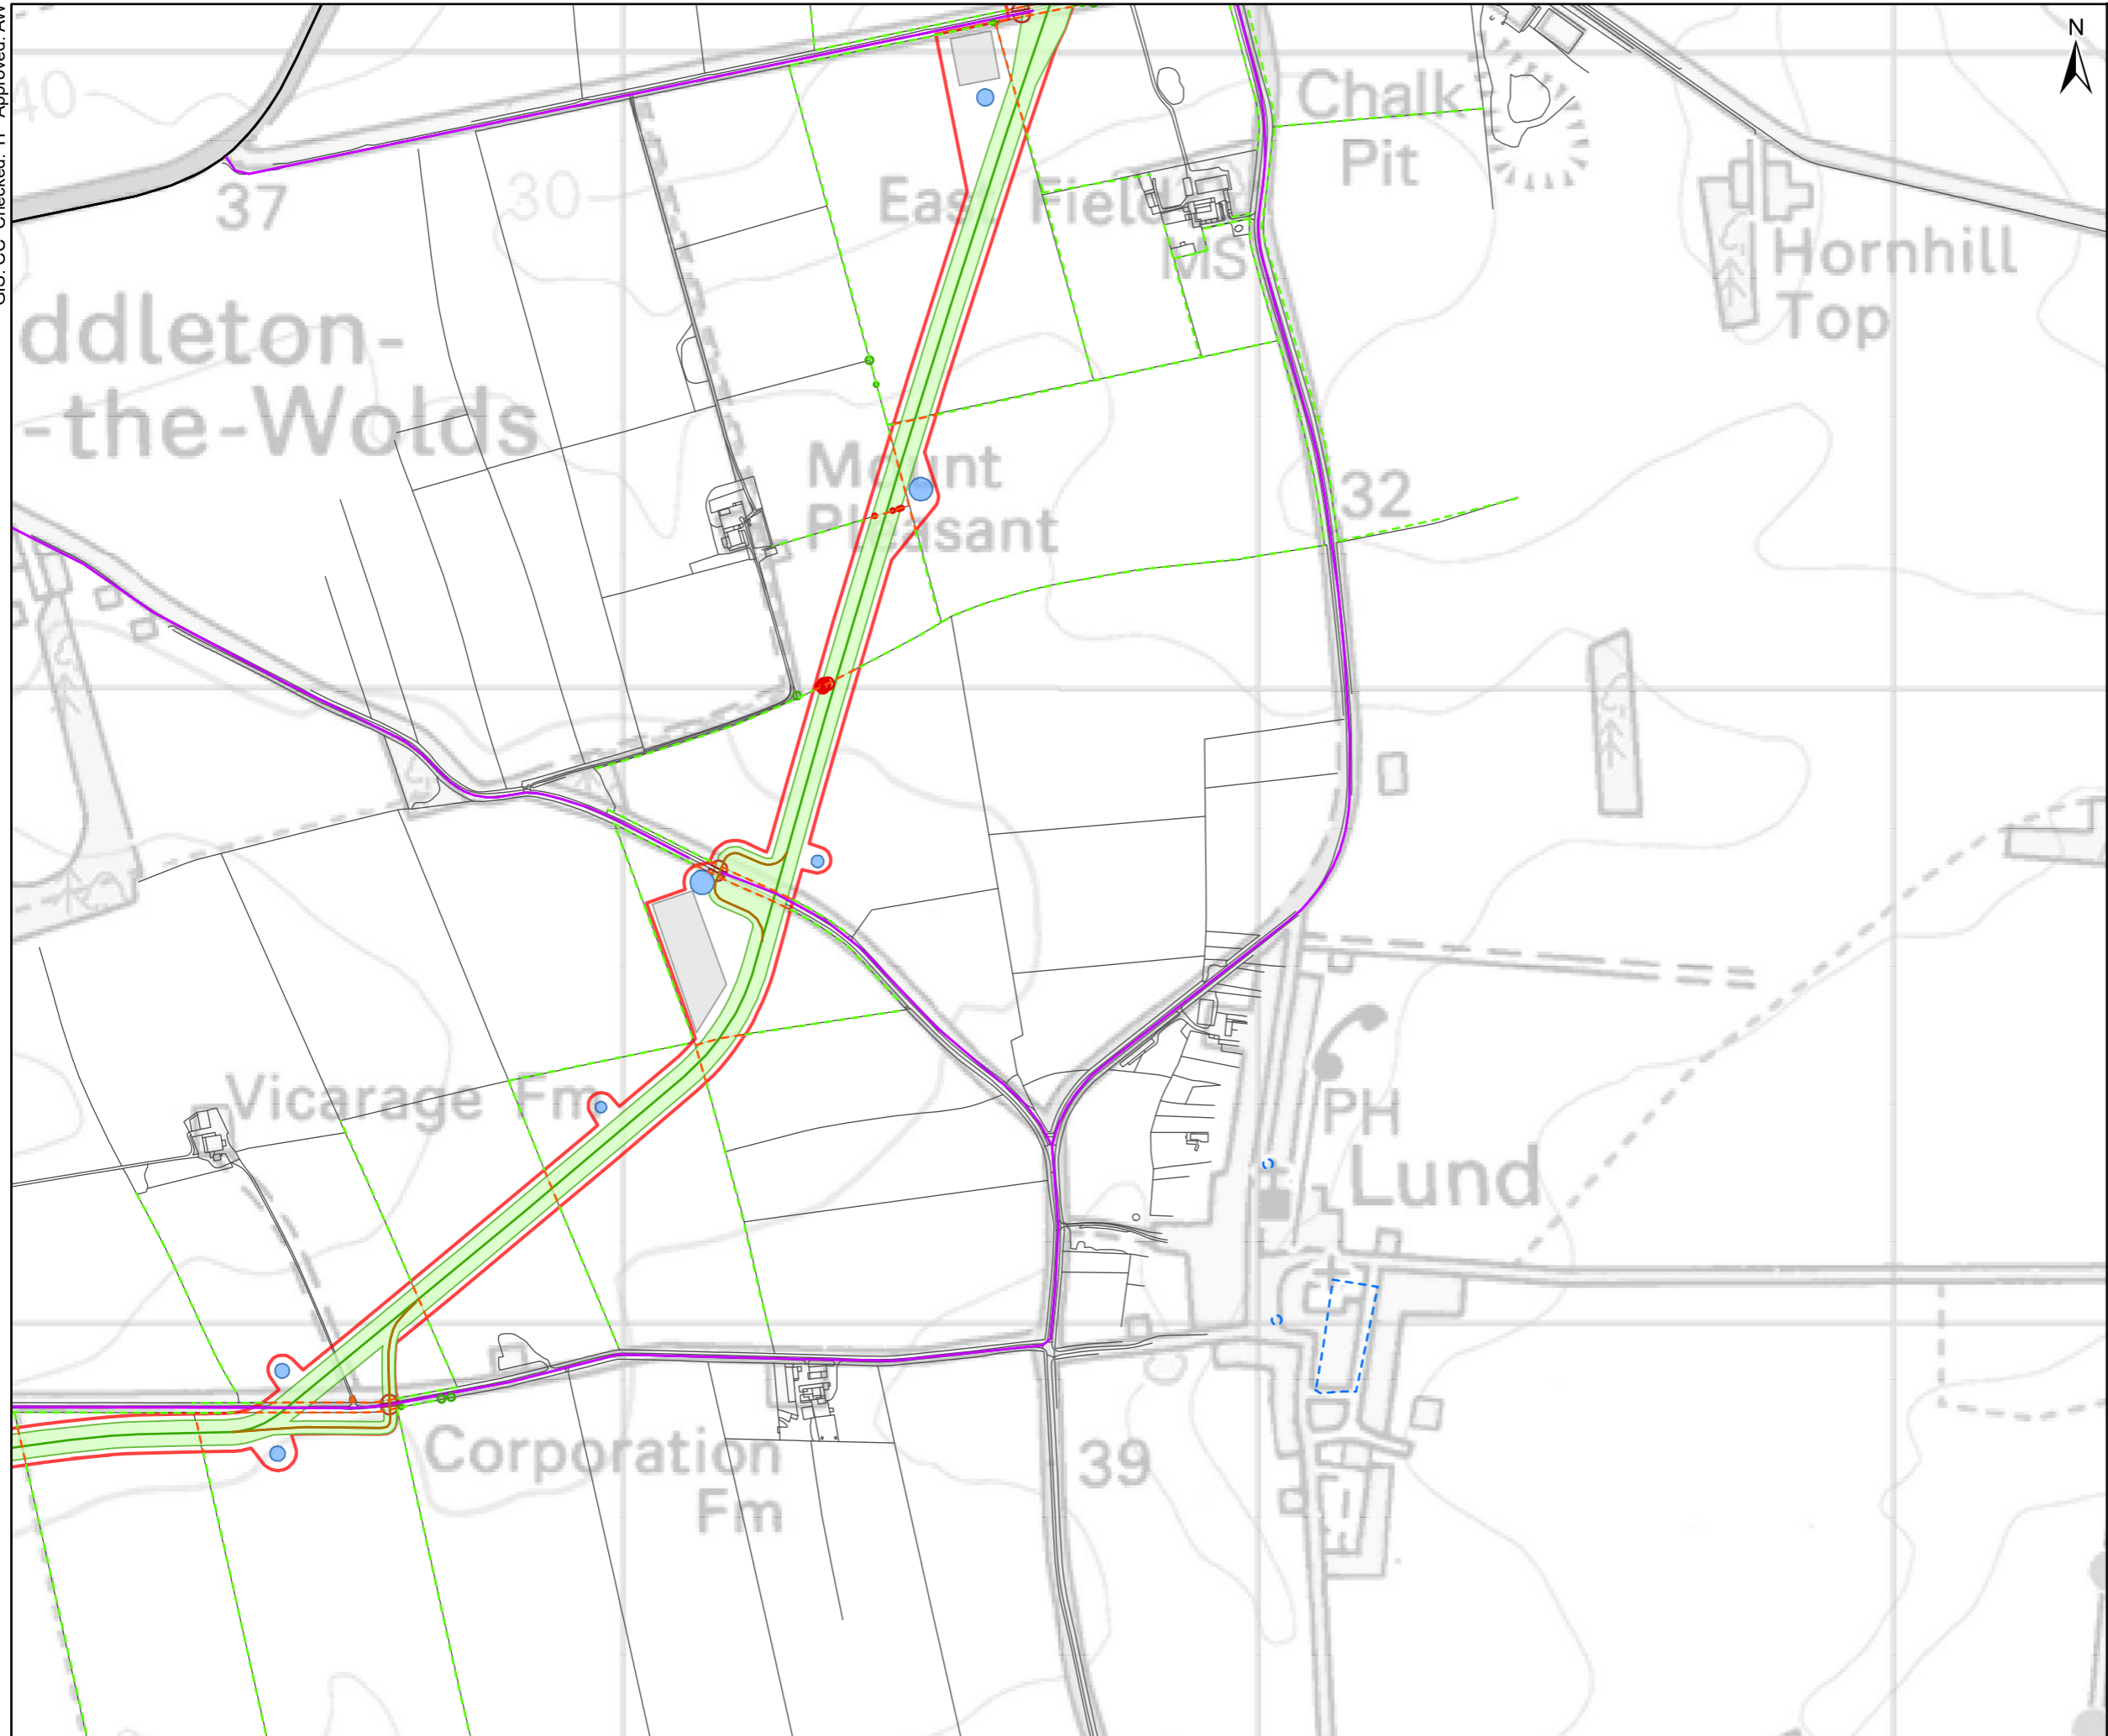

Contains Ordnance Survey Data © Crown copyright and database rights 2021 Ordnance Survey 0100031673.
Contains public sector information licensed under the Open Government Licence v3.0.
© Natural England copyright. Contains Ordnance Survey data © Crown copyright and database right 2021.

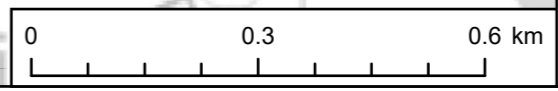

Scale @ A3 1:

This drawing has been prepared for the use of AECOM's client. It may not be used, modified, reproduced or relied upon by third parties, except as agreed by AECOM or as required by law. AECOM accepts no responsibility, and denies any liability whatsoever, to any party that uses or relies on this drawing without AECOM's express written consent. Do not scale this document. All measurements must be obtained from the stated dimensions.


Coordinate System: British National Grid

PROJECT
Scotland England Green Link 2

- KEY
- Tree Preservation Orders
 - Ecology Phase 1 Hedgerows
 - Retained
 - Removed

- National Tree Map - RPA Buffer
- Retained
 - Removed

- Haul road route outside corridor
- Indicative Public Highway Access Route
- Mobilisation and Light Vehicle Access Route
- Off Highway Access Route for Mobilisation
- Converter Station Access
- Converter Station Earthworks
- HDD
- HDD - Potential to open cut watercourse
- HVAC
- HVDC
- 60m Wide LOD
- Attenuation Pond
- Bellmouth
- Combined Drainage
- Construction Compound
- Converter Station Extent
- Converter Station Purchase Area
- HVAC 50m swathe
- HVDC 40m swathe
- OS_MasterMap

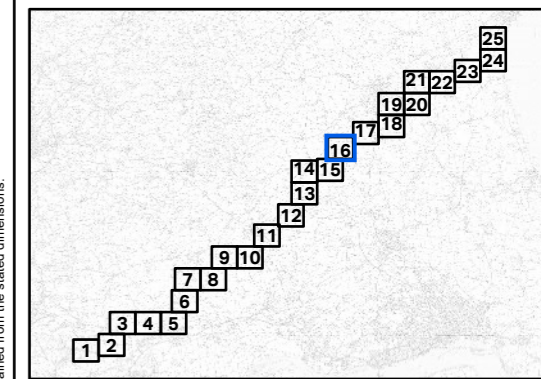


TITLE
High Level Tree Removals Plan


REFERENCE
SEGL2_T_ES_17-16_v1_20220509

SHEET NUMBER 16 of 25 DATE 23/05/2022

GIS: CC Checked: TF Approved: AW

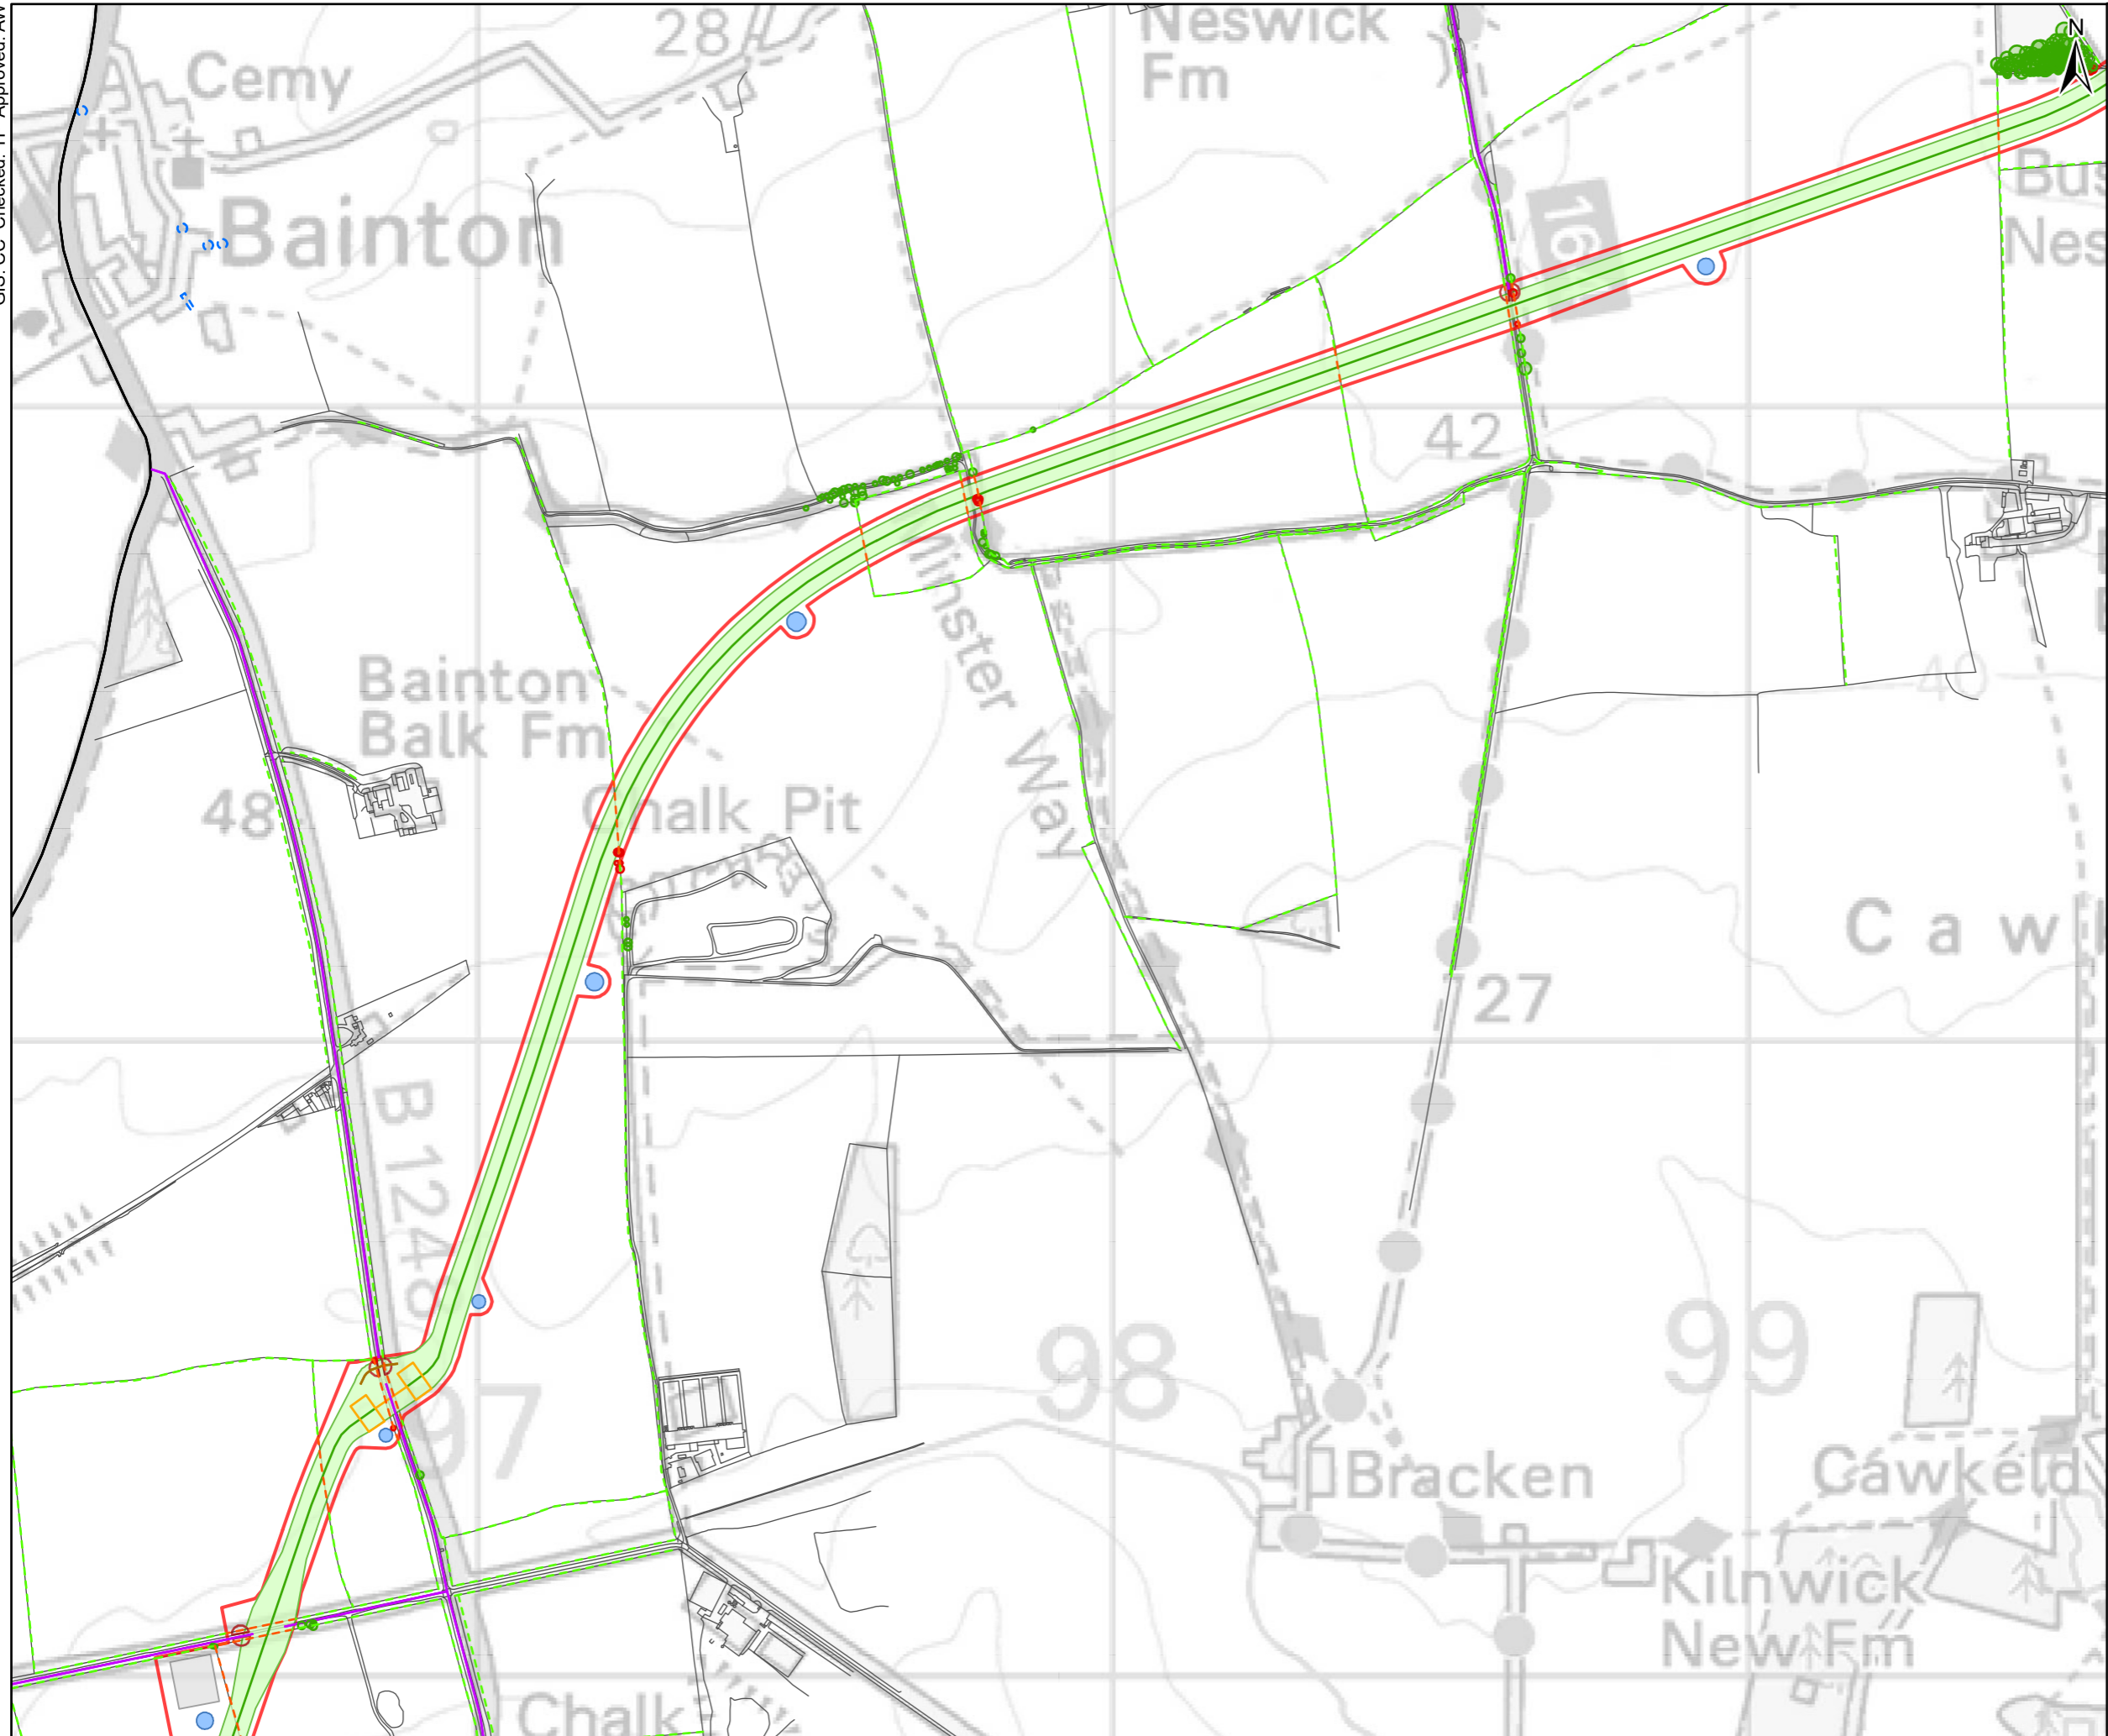

Contains Ordnance Survey Data © Crown copyright and database rights 2021 Ordnance Survey 0100031673.
Contains public sector information licensed under the Open Government Licence v3.0.
© Natural England copyright. Contains Ordnance Survey data © Crown copyright and database right 2021.
Coordinate System: British National Grid

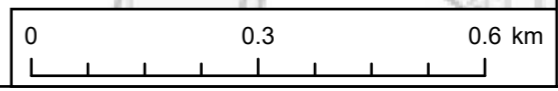

Scale @ A3 1:


This drawing has been prepared for the use of AECOM's client. It may not be used, modified, reproduced or relied upon by third parties, except as agreed by AECOM or as required by law. AECOM accepts no responsibility, and denies any liability whatsoever, to any party that uses or relies on this drawing without AECOM's express written consent. Do not scale this document. All measurements must be obtained from the stated dimensions.

PROJECT
Scotland England Green Link 2

- KEY**
- - - Tree Preservation Orders
 - Ecology Phase 1 Hedgerows
 - - - Retained
 - - - Removed

- National Tree Map - RPA Buffer**
- Retained
 - Removed

- Haul road route outside corridor
- Indicative Public Highway Access Route
- Mobilisation and Light Vehicle Access Route
- Off Highway Access Route for Mobilisation
- Converter Station Access
- Converter Station Earthworks
- HDD
- HDD - Potential to open cut watercourse
- HVAC
- HVDC
- 60m Wide LOD
- Attenuation Pond
- Bellmouth
- Combined Drainage
- Construction Compound
- Converter Station Extent
- Converter Station Purchase Area
- HVAC 50m swathe
- HVDC 40m swathe
- OS_MasterMap

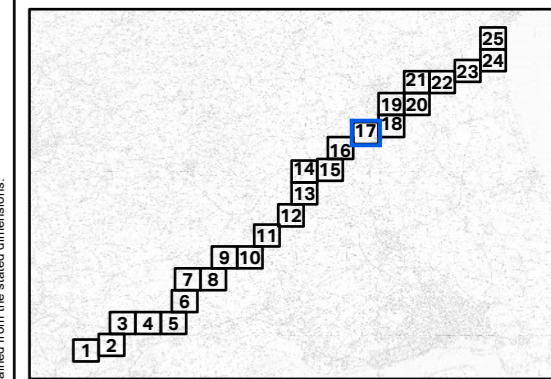


TITLE
High Level Tree Removals Plan

REFERENCE
SEGL2_T_ES_17-17_v1_20220509

SHEET NUMBER 17 of 25 **DATE** 23/05/2022

GIS: CC Checked: TF Approved: AW

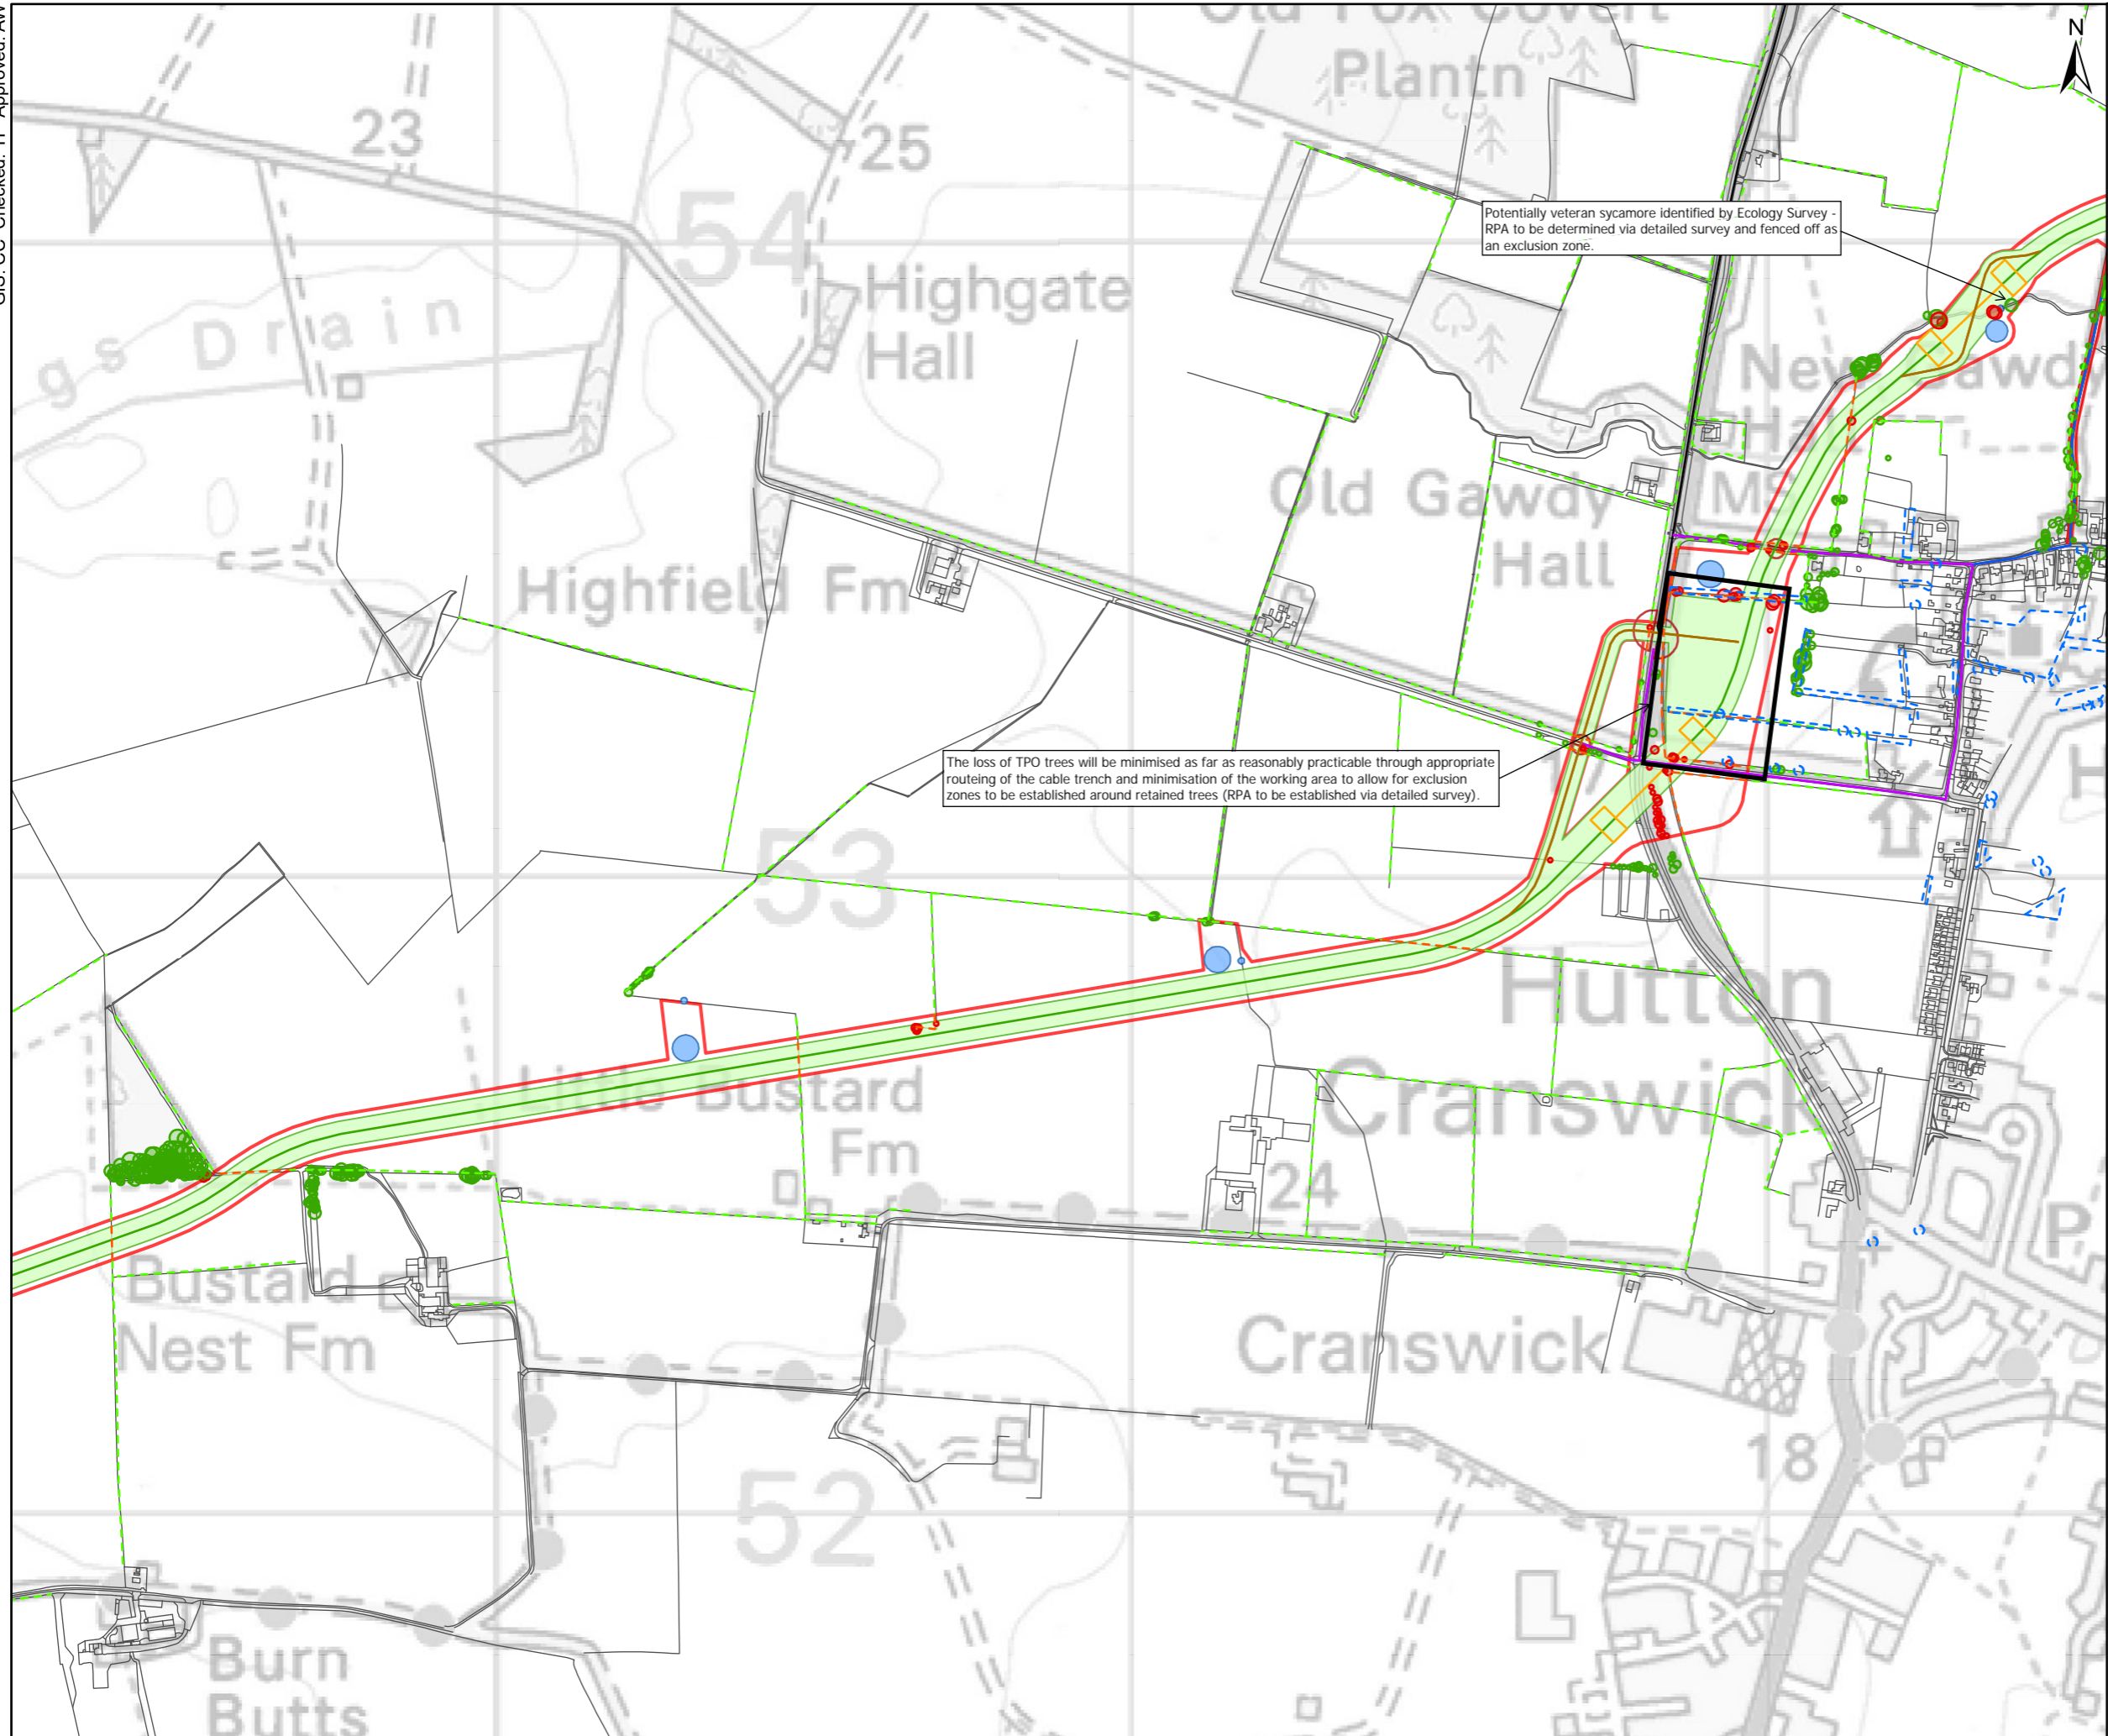

Potentially veteran sycamore identified by Ecology Survey - RPA to be determined via detailed survey and fenced off as an exclusion zone.

The loss of TPO trees will be minimised as far as reasonably practicable through appropriate routing of the cable trench and minimisation of the working area to allow for exclusion zones to be established around retained trees (RPA to be established via detailed survey).

This drawing has been prepared for the use of AECOM's client. It may not be used, modified, reproduced or relied upon by third parties, except as agreed by AECOM or as required by law. AECOM accepts no responsibility, and denies any liability whatsoever, to any party that uses or relies on this drawing without AECOM's express written consent. Do not scale this document. All measurements must be obtained from the stated dimensions.

Contains Ordnance Survey Data © Crown copyright and database rights 2021 Ordnance Survey 0100031673.
Contains public sector information licensed under the Open Government Licence v3.0.
© Natural England copyright. Contains Ordnance Survey data © Crown copyright and database right 2021.

Coordinate System: British National Grid


Scale @ A3 1:

PROJECT
Scotland England Green Link 2

- KEY
- Tree Preservation Orders
 - Ecology Phase 1 Hedgerows
 - Retained
 - Removed

- National Tree Map - RPA Buffer
- Retained
 - Removed

- Haul road route outside corridor
- Indicative Public Highway Access Route
- Mobilisation and Light Vehicle Access Route
- Off Highway Access Route for Mobilisation
- Converter Station Access
- Converter Station Earthworks
- HDD
- HDD - Potential to open cut watercourse
- HVAC
- HVDC
- 60m Wide LOD
- Attenuation Pond
- Bellmouth
- Combined Drainage
- Construction Compound
- Converter Station Extent
- Converter Station Purchase Area
- HVAC 50m swathe
- HVDC 40m swathe
- OS_MasterMap

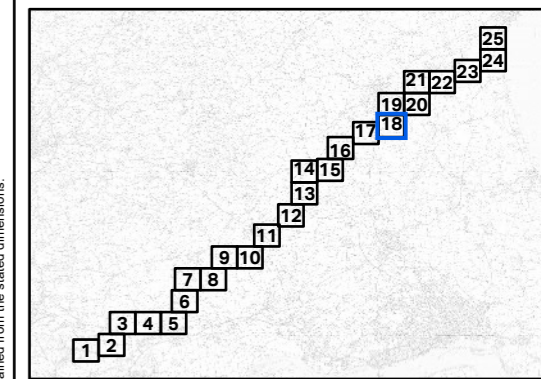


TITLE
High Level Tree Removals Plan


REFERENCE
SEGL2_T_ES_17-18_v1_20220509

SHEET NUMBER 18 of 25 DATE 23/05/2022

GIS: CC Checked: TF Approved: AW

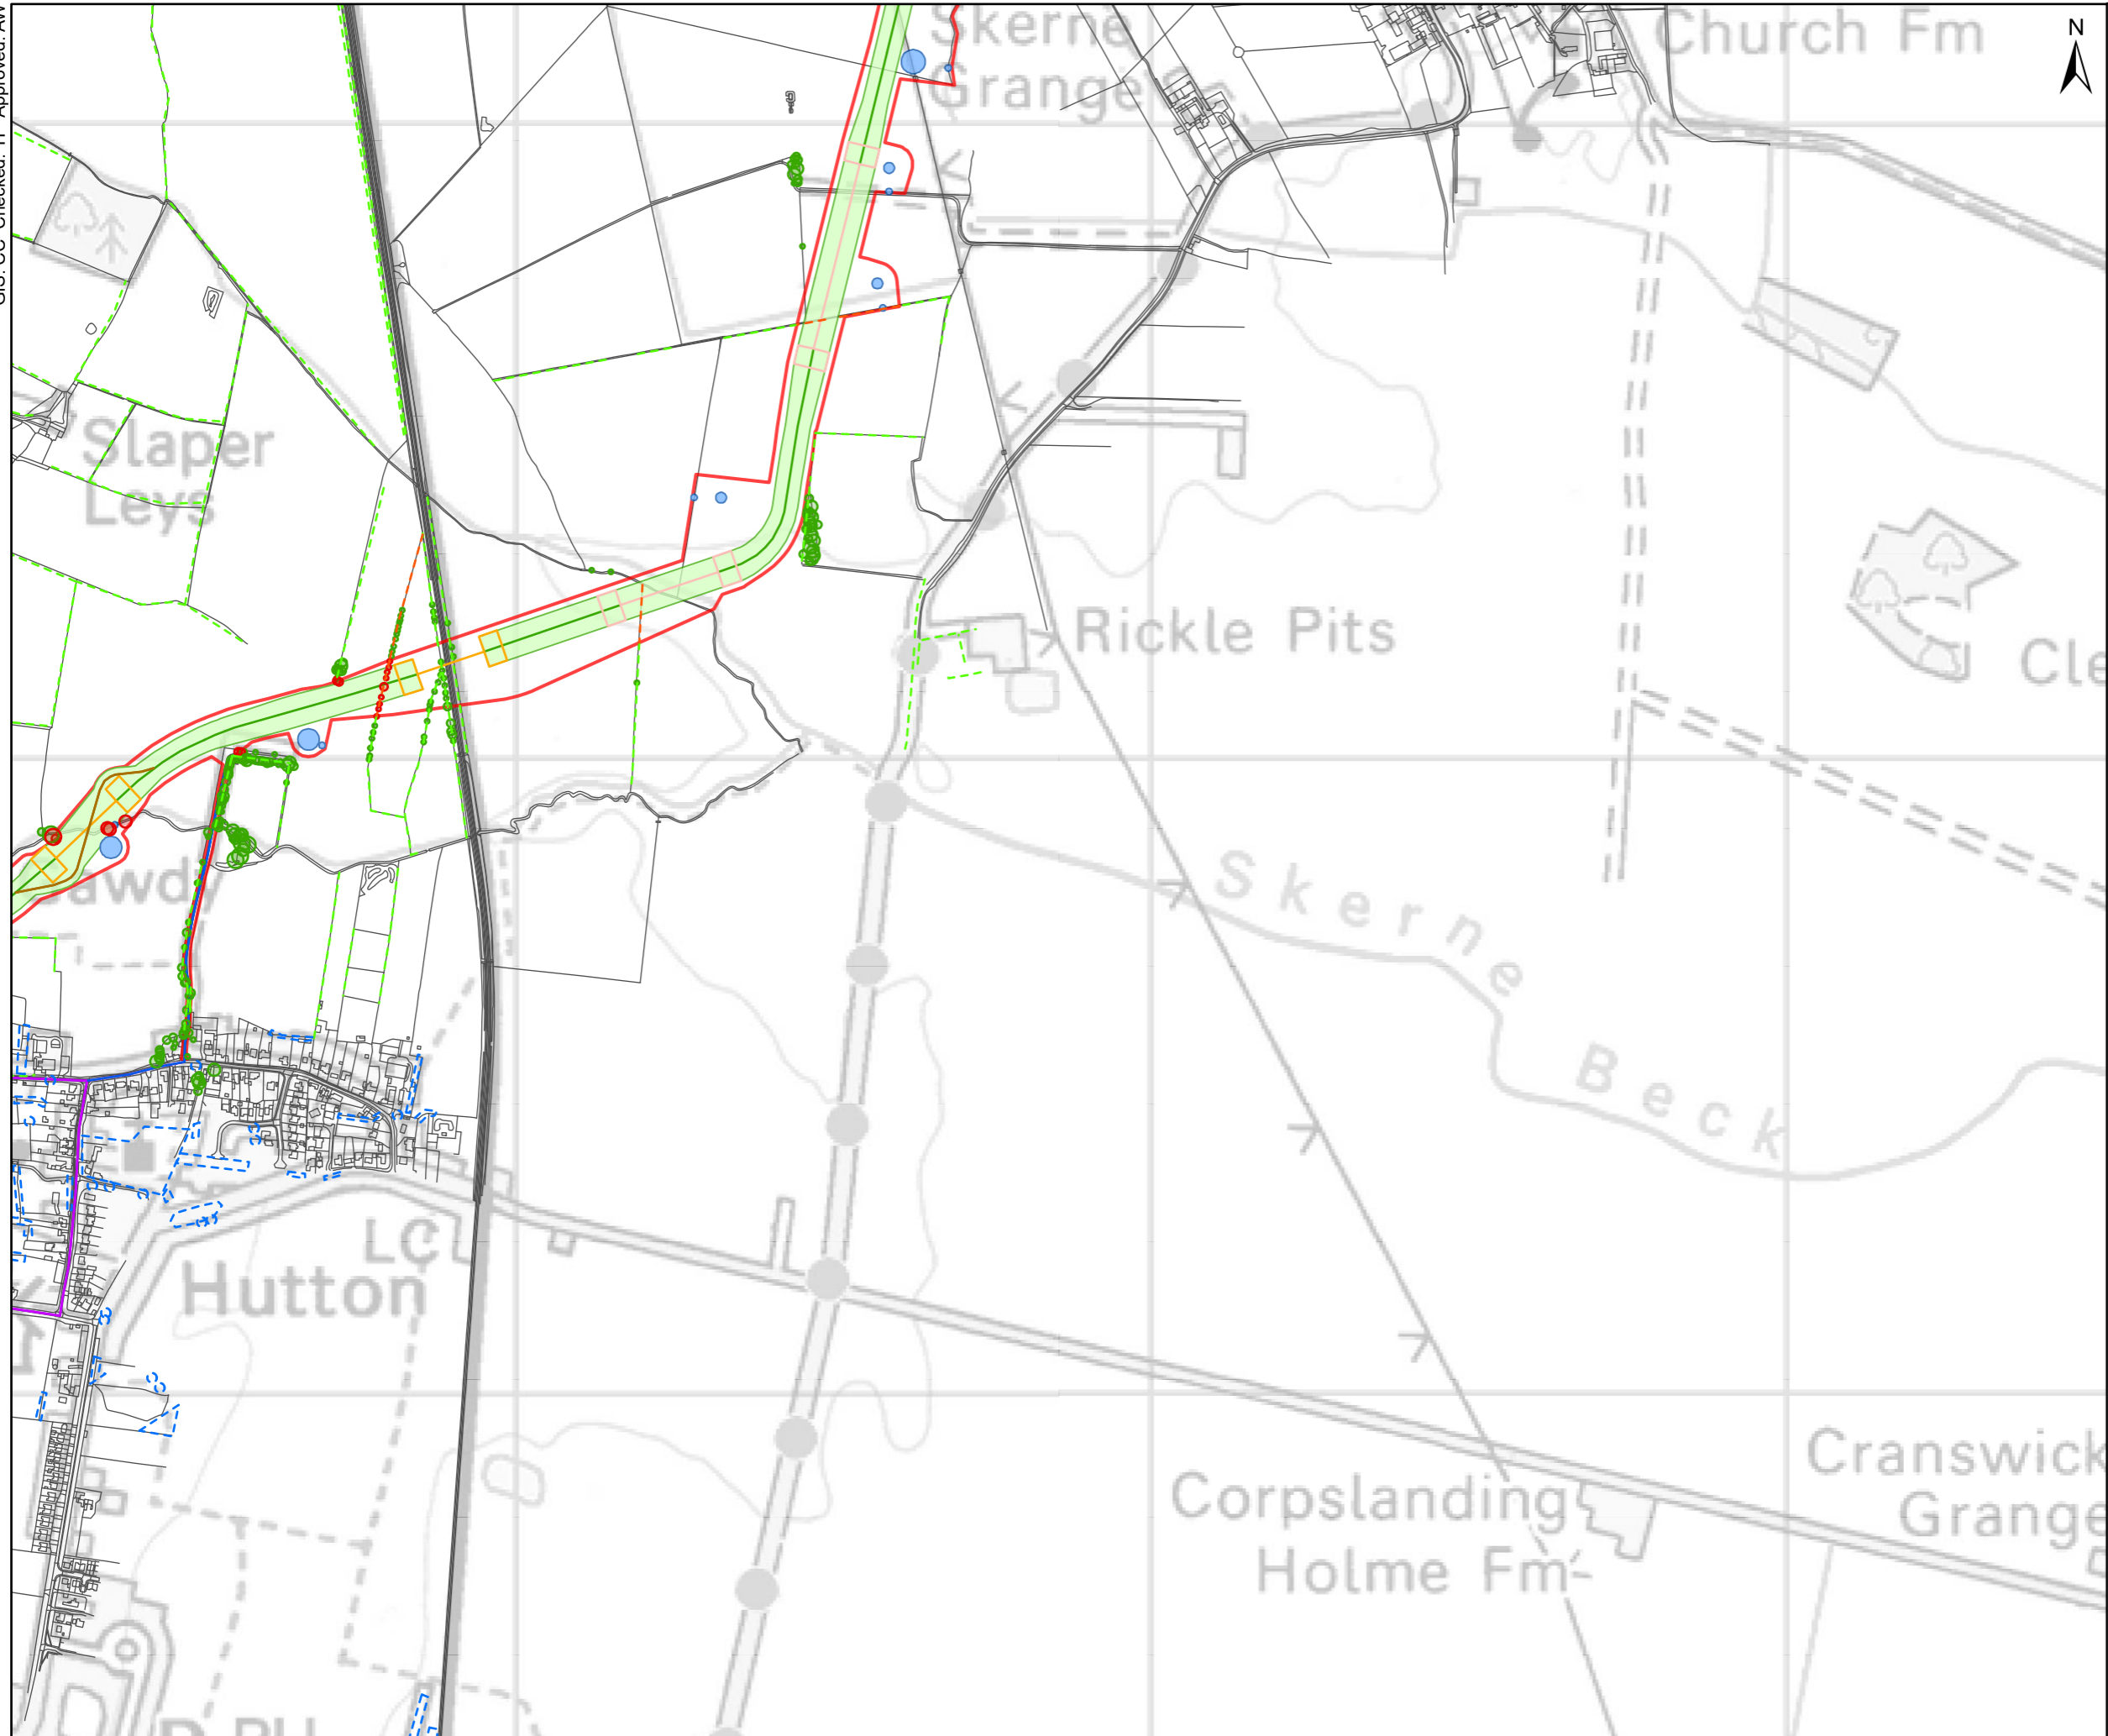

Contains Ordnance Survey Data © Crown copyright and database rights 2021 Ordnance Survey 0100031673.
Contains public sector information licensed under the Open Government Licence v3.0.
© Natural England copyright. Contains Ordnance Survey data © Crown copyright and database right 2021.

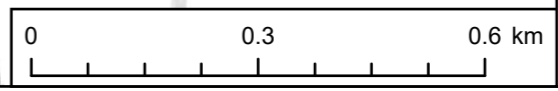

Scale @ A3 1:

This drawing has been prepared for the use of AECOM's client. It may not be used, modified, reproduced or relied upon by third parties, except as agreed by AECOM or as required by law. AECOM accepts no responsibility, and denies any liability whatsoever, to any party that uses or relies on this drawing without AECOM's express written consent. Do not scale this document. All measurements must be obtained from the stated dimensions.


Coordinate System: British National Grid

PROJECT
Scotland England Green Link 2

- KEY
- - - Tree Preservation Orders
 - Ecology Phase 1 Hedgerows
 - - - Retained
 - - - Removed

- National Tree Map - RPA Buffer
- Retained
 - Removed

- Haul road route outside corridor
- Indicative Public Highway Access Route
- Mobilisation and Light Vehicle Access Route
- Off Highway Access Route for Mobilisation
- Converter Station Access
- Converter Station Earthworks
- HDD
- HDD - Potential to open cut watercourse
- HVAC
- HVDC
- 60m Wide LOD
- Attenuation Pond
- Bellmouth
- Combined Drainage
- Construction Compound
- Converter Station Extent
- Converter Station Purchase Area
- HVAC 50m swathe
- HVDC 40m swathe
- OS_MasterMap

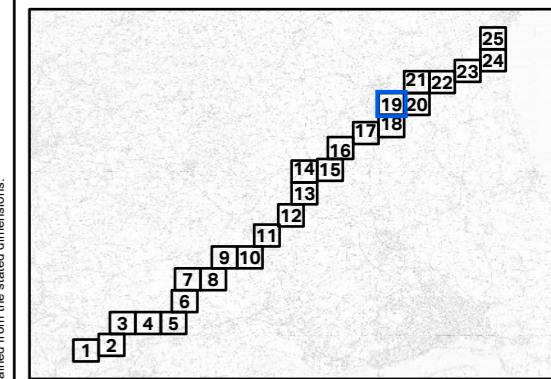


TITLE
High Level Tree Removals Plan


REFERENCE
SEGL2_T_ES_17-19_v1_20220509

SHEET NUMBER
19 of 25

DATE
23/05/2022

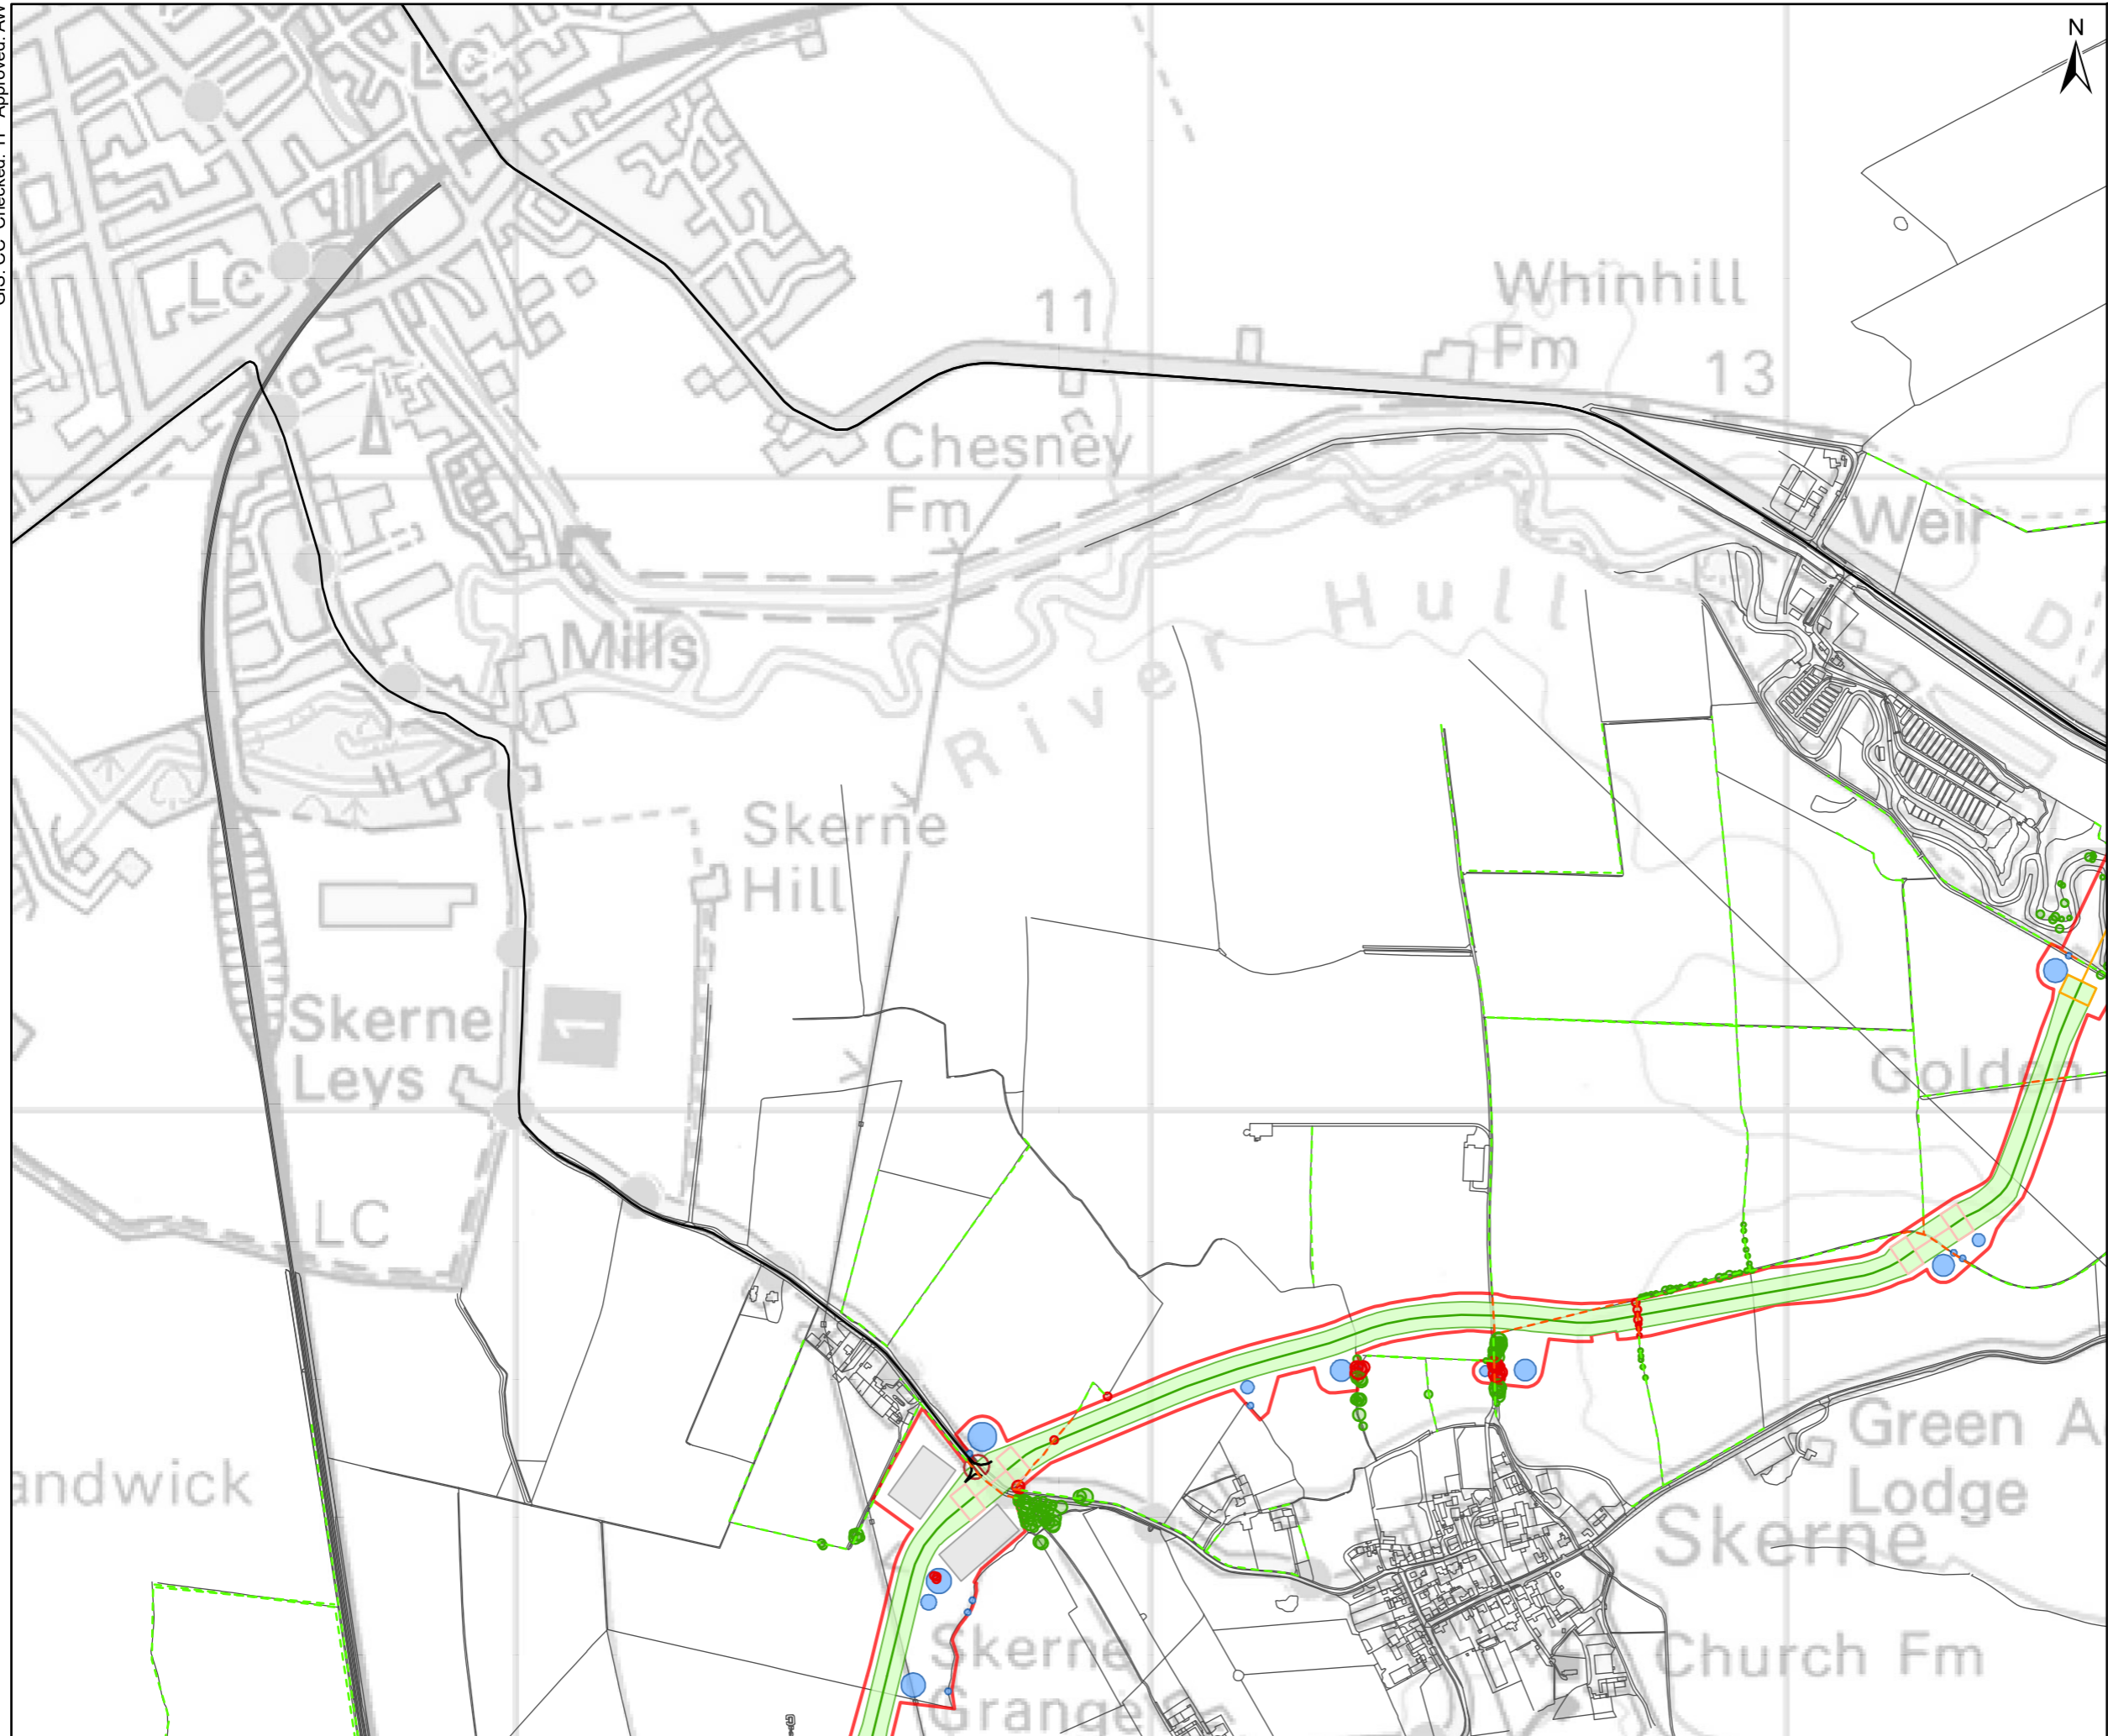

Contains Ordnance Survey Data © Crown copyright and database rights 2021 Ordnance Survey 0100031673.
 Contains public sector information licensed under the Open Government Licence v3.0.
 © Natural England copyright. Contains Ordnance Survey data © Crown copyright and database right 2021.

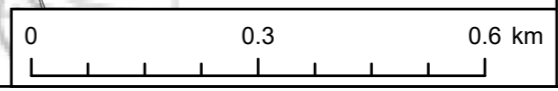

Scale @ A3 1:

This drawing has been prepared for the use of AECOM's client. It may not be used, modified, reproduced or relied upon by third parties, except as agreed by AECOM or as required by law. AECOM accepts no responsibility, and denies any liability whatsoever, to any party that uses or relies on this drawing without AECOM's express written consent. Do not scale this document. All measurements must be obtained from the stated dimensions.

Coordinate System: British National Grid