


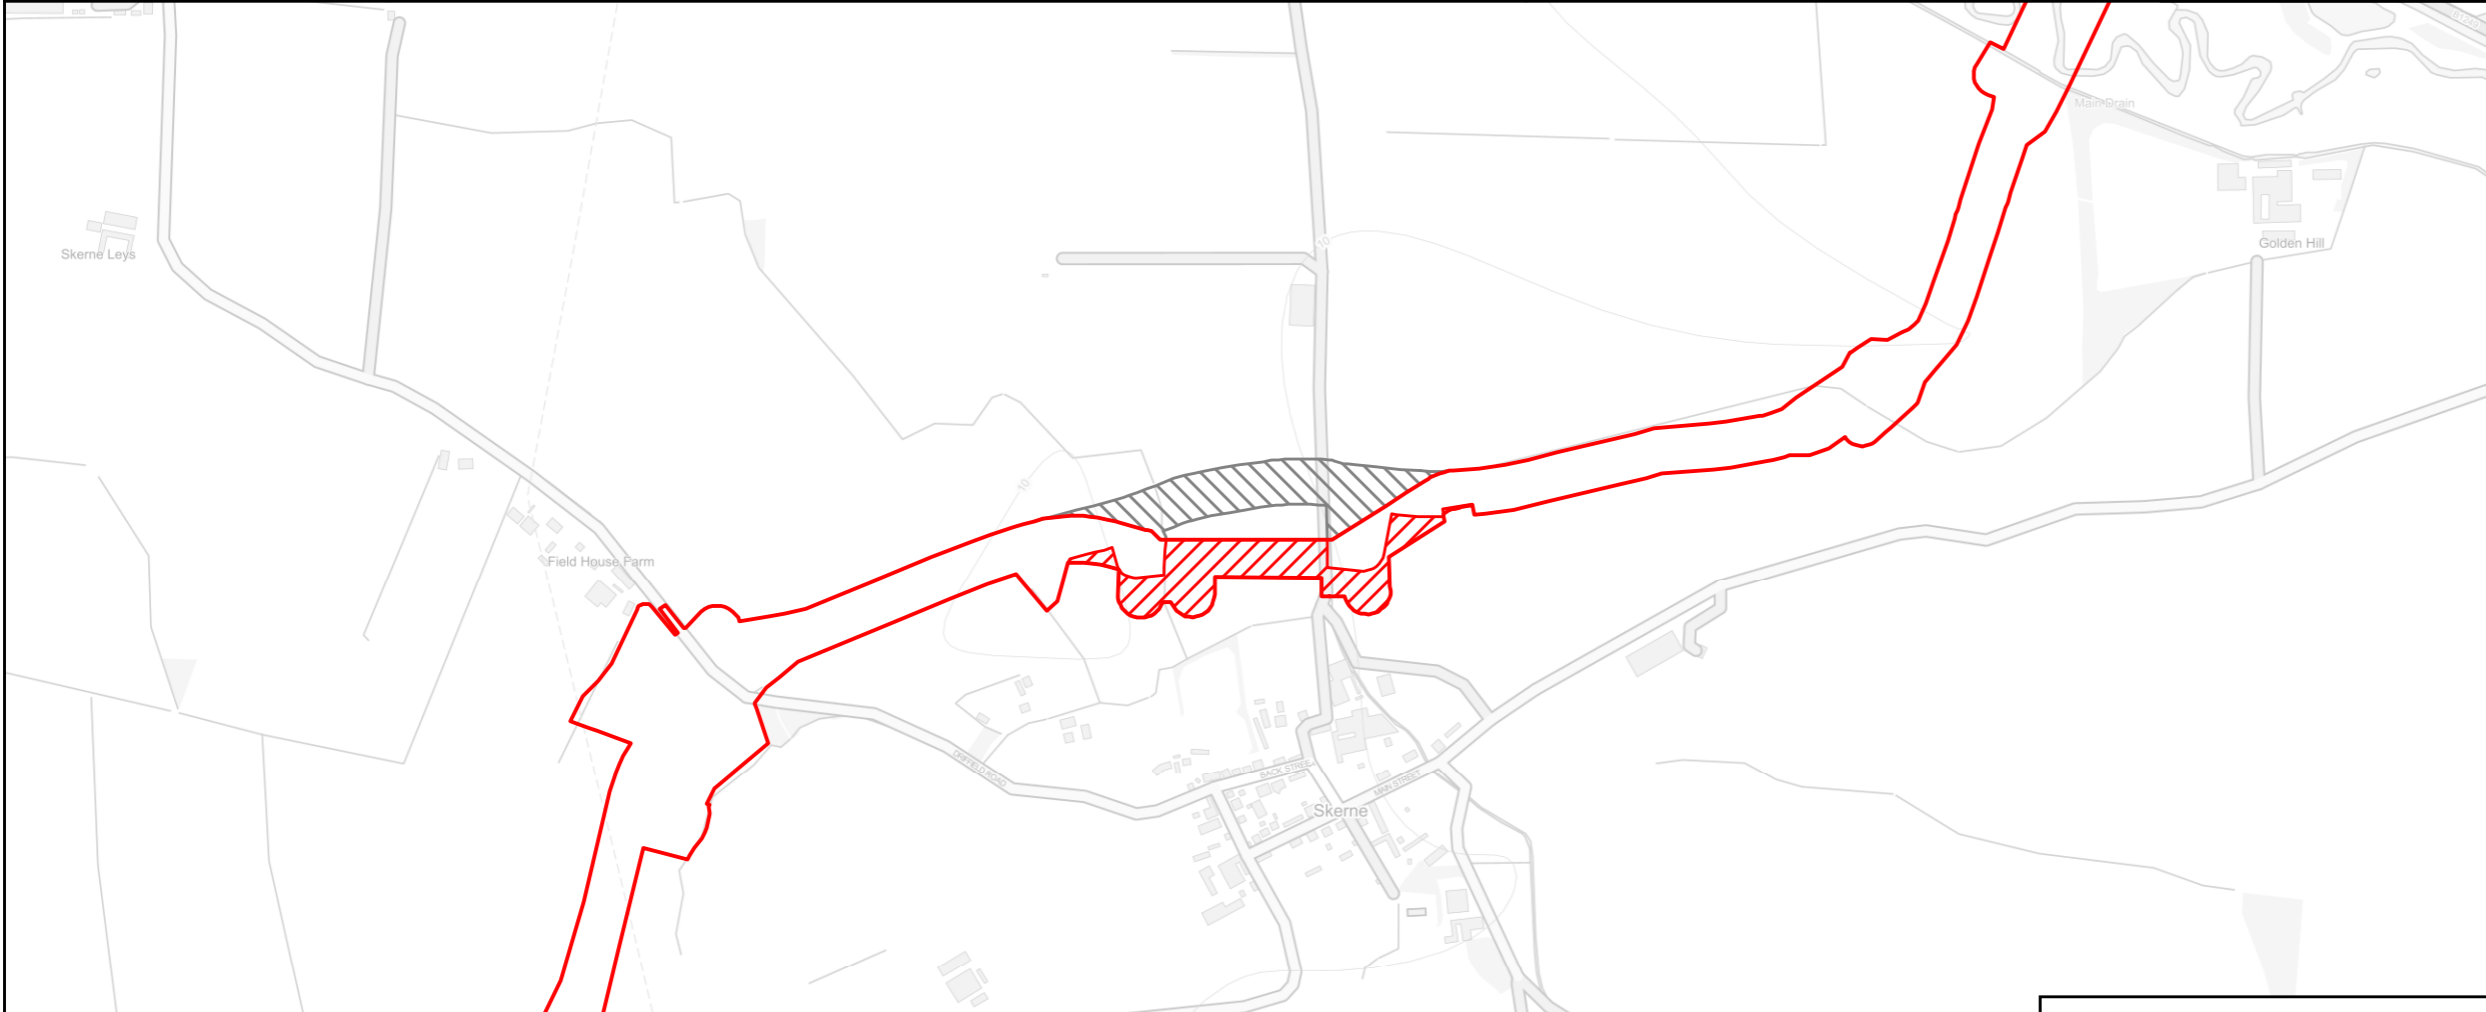
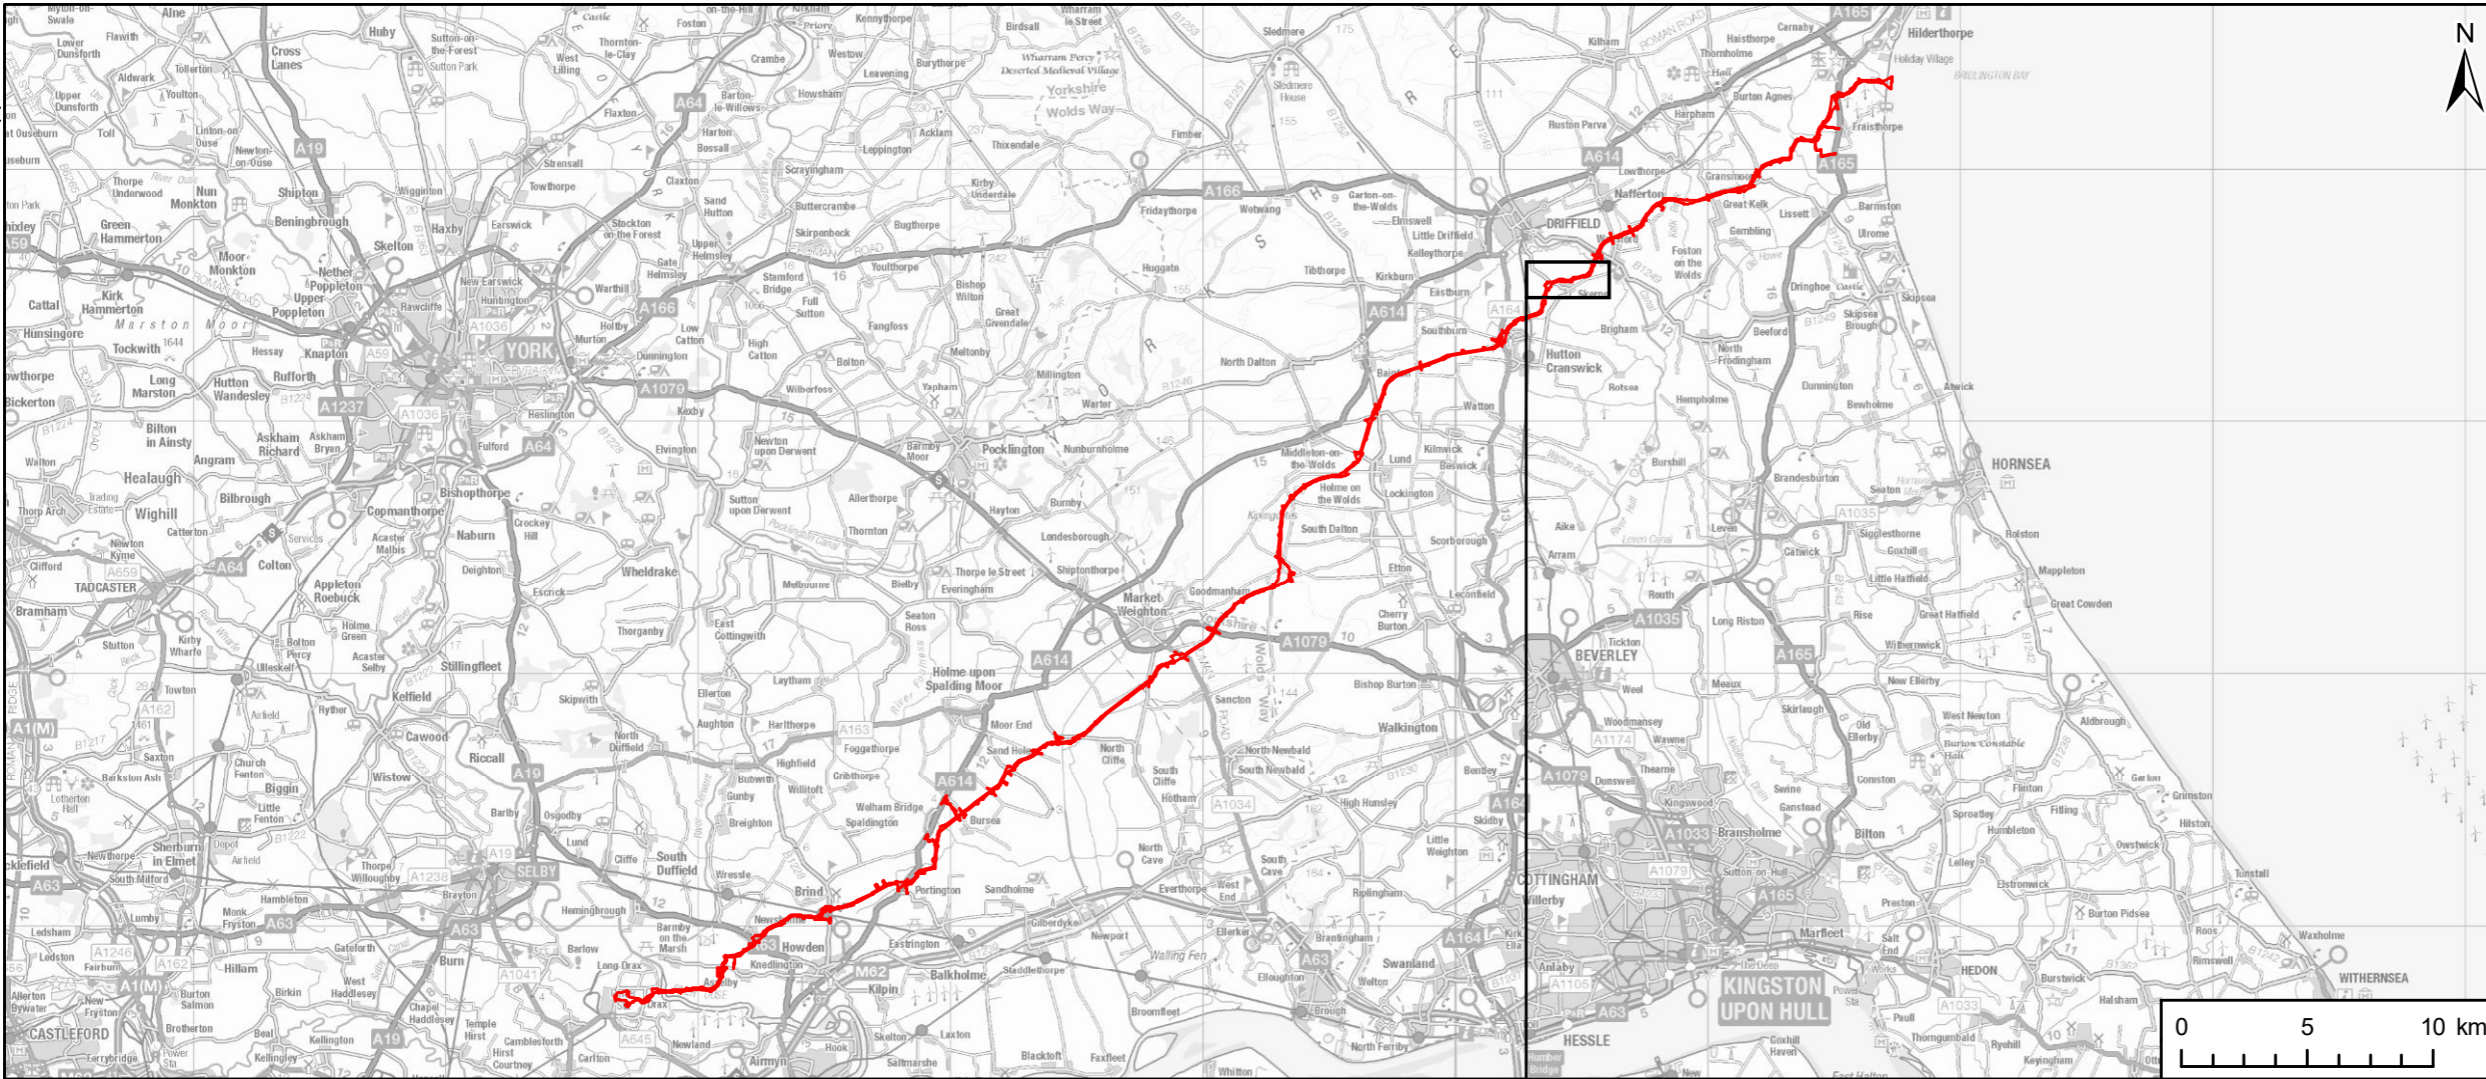


PROJECT
Scotland England Green Link 2


- KEY**
-  Planning Application Boundary
 -  Area Outside of Original Application Boundary
 -  Area of Cable to be Removed



TITLE
Figure 1
Site Location

REFERENCE
SEGL2_T_ESA1_1_v1_20240102

SHEET NUMBER 1 of 1
DATE 02/01/2024

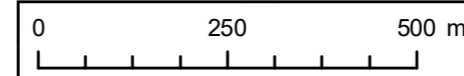

This drawing has been prepared for the use of AECOM's client. It may not be used, modified, reproduced or relied upon by third parties, except as agreed by AECOM or as required by law. AECOM accepts no responsibility, and denies any liability whatsoever, to any party that uses or relies on this drawing without AECOM's express written consent. Do not scale this document. All measurements must be obtained from the stated dimensions.